

Steel Building

at


100619-0505 - RevE

Lab Pizza
Little Orchard
Hill Farm
Watling Street
WD7 7HP

for


Martin Fini / Milad

Notes:

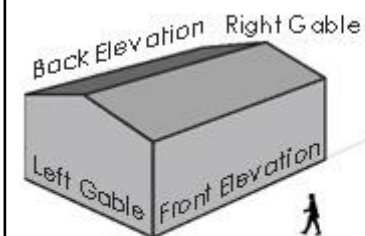


Lab Pizza
Little Orchard
Hill Farm
Watling Street
WD7 7HP

Ref: 1006179618
Roof Pitch: 6 degrees
Scale: 1:87
Print Date: Tue 19 Jan 2021 10:01

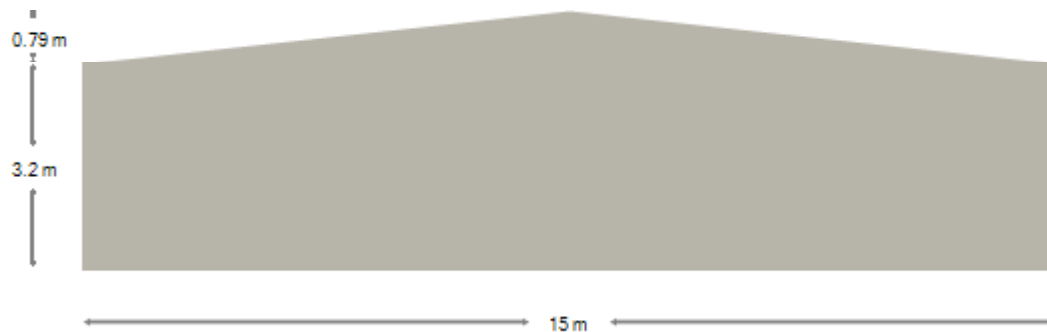

Right Gable

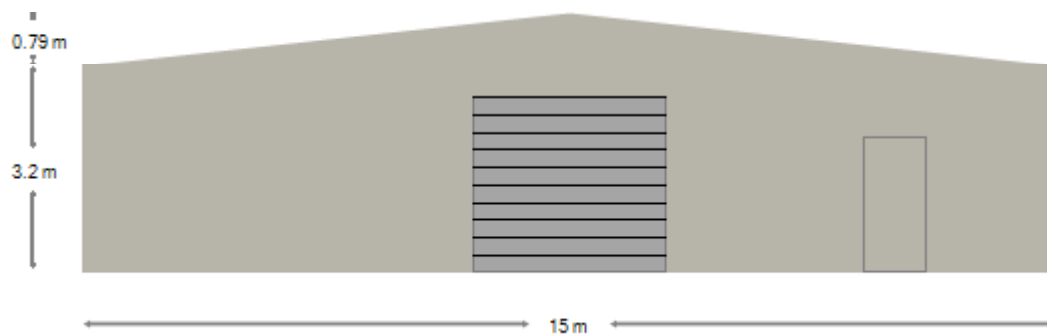

Left Gable

This is not a working drawing and purely for illustration.
Full technical drawings can be provided on placement of order.
© Omega Steel Buildings 2021

Steel Building

at


100619-0505 - RevE

Lab Pizza
Little Orchard
Hill Farm
Watling Street
WD7 7HP

for

Martin Fini / Milad

Notes:

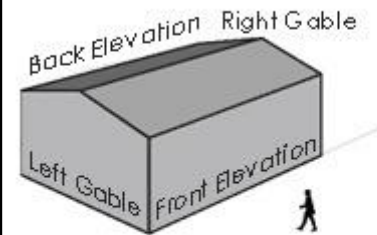


Lab Pizza
Little Orchard
Hill Farm
Watling Street
WD7 7HP

Ref: 1006179618
Roof Pitch: 6 degrees
Scale: 1:87
Print Date: Tue 19 Jan 2021 10:01


This is not a working drawing and purely for illustration.

Full technical drawings can be provided on placement of order.

© Omega Steel Buildings 2021

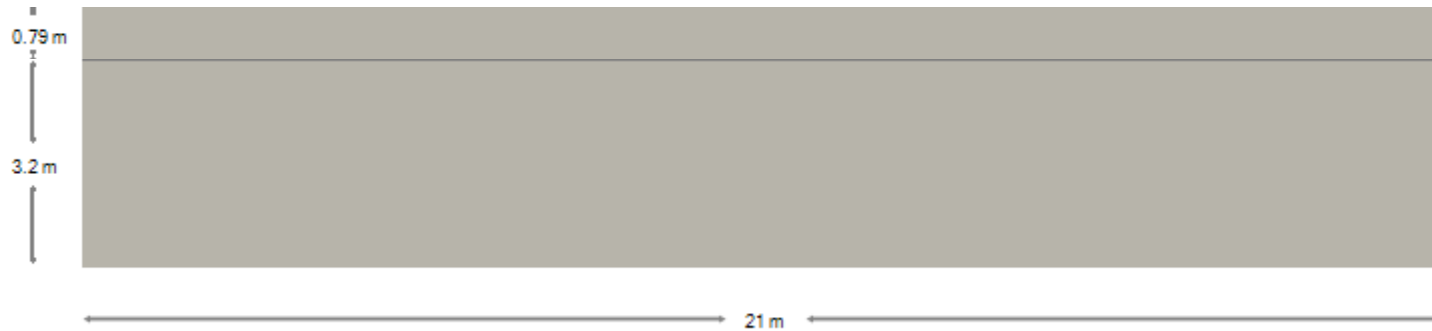

Back Elevation

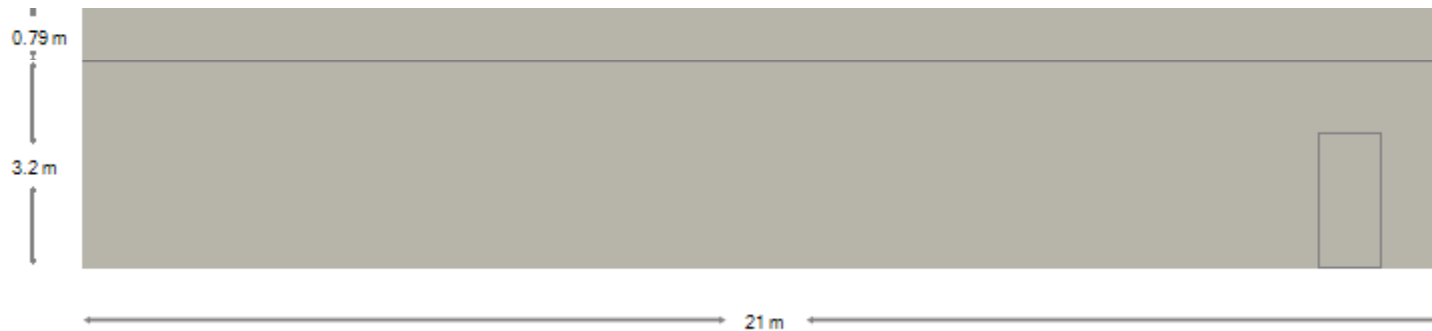

Front Elevation

Steel Building

at


100619-0505 - RevE

Lab Pizza
Little Orchard
Hill Farm
Watling Street
WD7 7HP

for

Martin Fini / Milad


Notes:

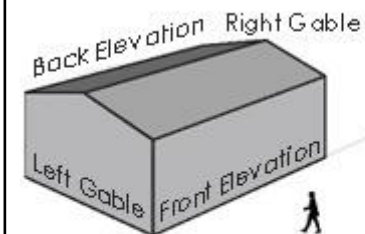

Lab Pizza
Little Orchard
Hill Farm
Watling Street
WD7 7HP

Ref: 1006179618
Roof Pitch: 6 degrees
Scale: 1:87
Print Date: Tue 19 Jan 2021 10:01

This is not a working drawing and purely for illustration.
Full technical drawings can be provided on placement of order.
© Omega Steel Buildings 2021

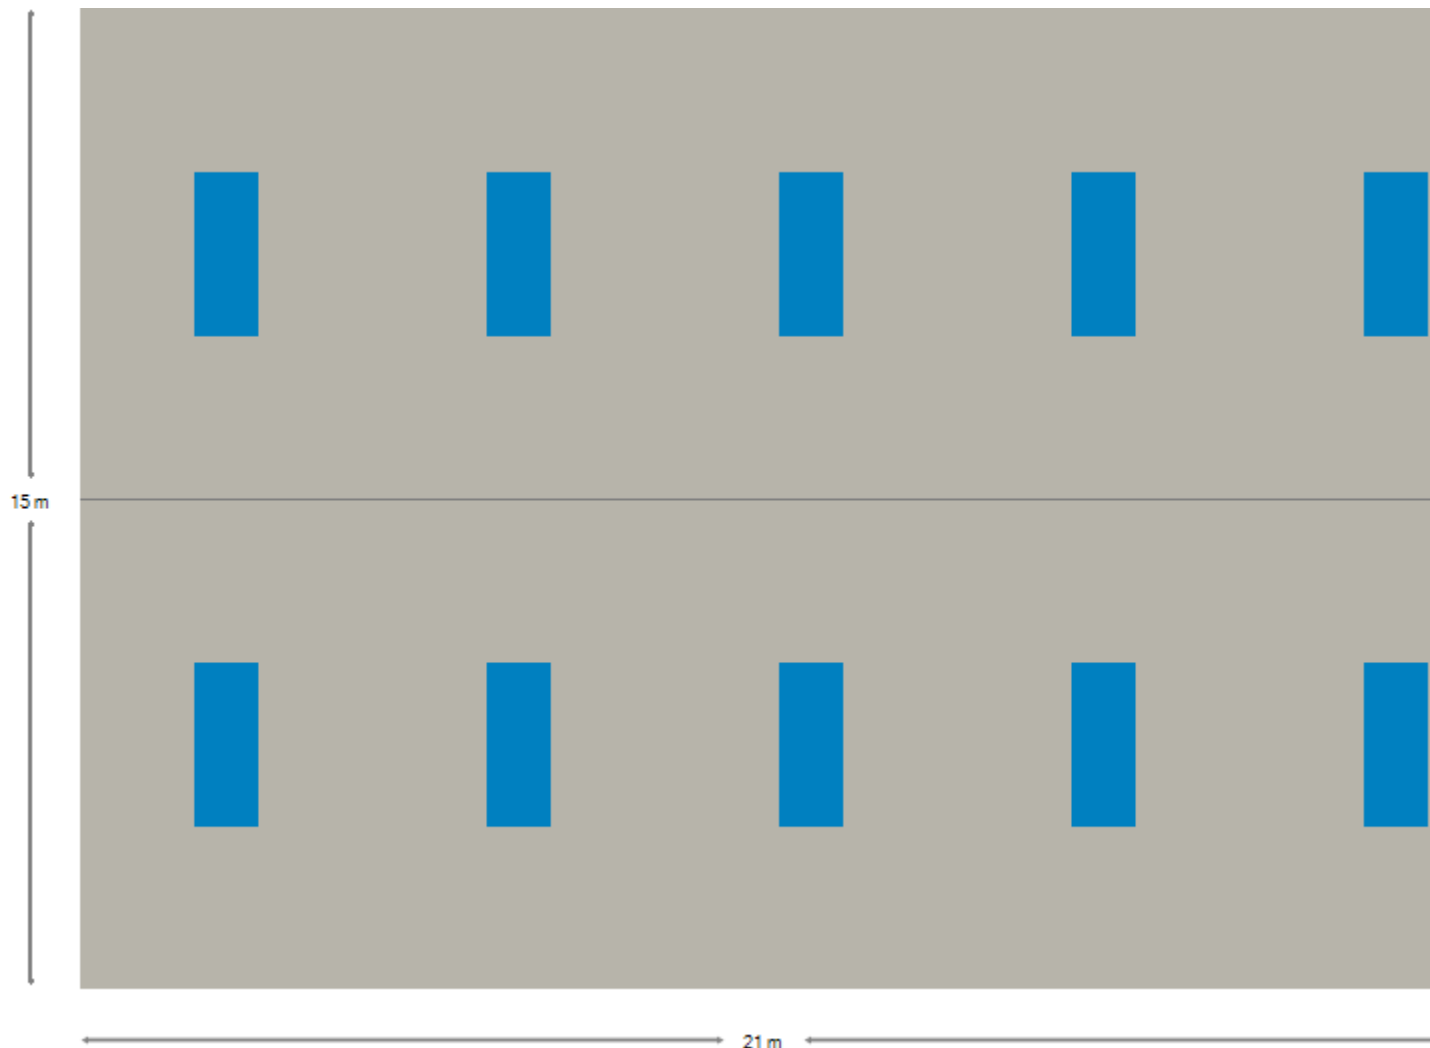

Roof Plan