

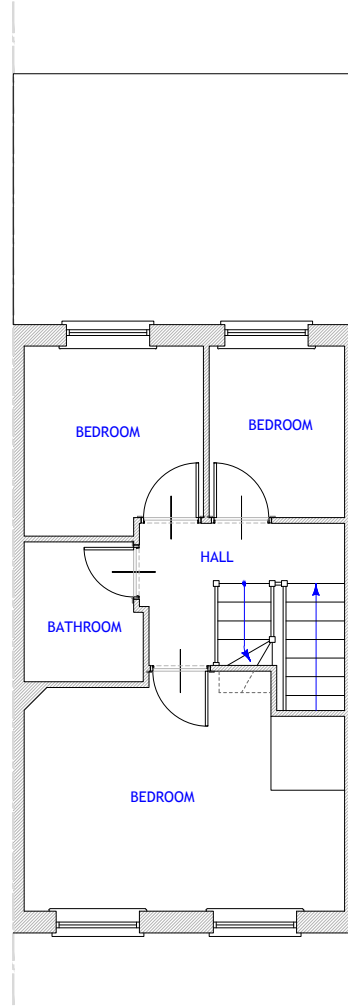



**PROPOSED
GROUND FLOOR PLAN**
SCALE 1:50

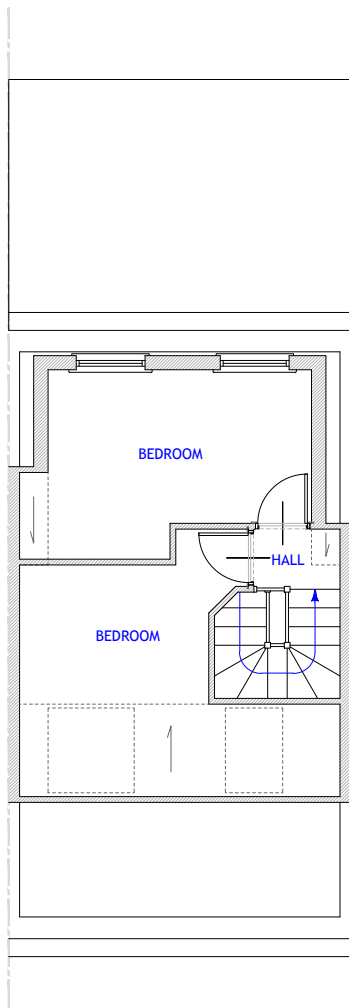

**PROPOSED
FIRST FLOOR PLAN**
SCALE 1:50

 

**PROPOSED
LOFT PLAN**
SCALE 1:50

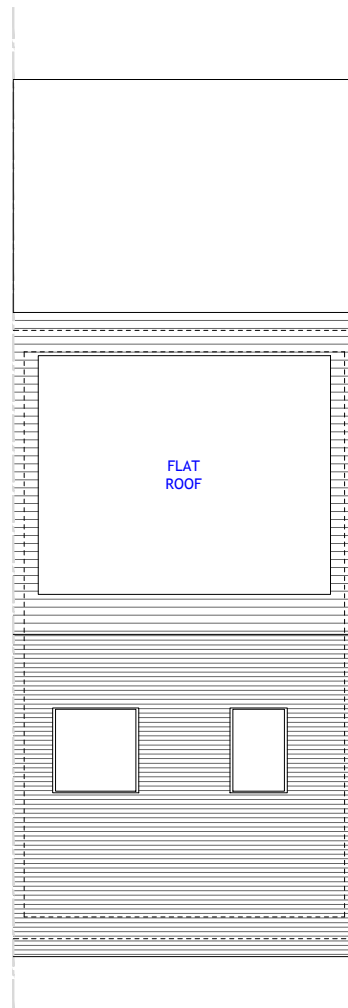

**PROPOSED
ROOF PLAN**
SCALE 1:50



| | | |
|--|--------------|-------|
| NO. | DR. | INFO |
| DATE | | |
| REVISION | | |
| PROJECT | | |
| 33, WORDSWORTH GARDENS BOREHAMWOOD WD6 2AB | | |
| CLIENT | | |
| MR DAVID CHRIQUI 33, WORDSWORTH GARDENS BOREHAMWOOD, WD6 2AB | | |
| DRAWING TITLE | | |
| PROPOSED FLOOR PLANS | | |
| SCALE | 1:50 | 1:100 |
| SIZE | A1 | A3 |
| JOB NO. | 202039 | |
| STAGE | PLANNING | |
| DWG NO. | 202039.P.102 | |
| REVISION | 0 | |
| DATE | 26 NOV 2020 | |
| DRAWN | NL | |
| CHECKED | MM | |

COPYRIGHT © LAF Architects Ltd
THIS DRAWING WHICH IS THE PROPERTY
OF LAF Architects Ltd IS THE SUBJECT
OF INTELLECTUAL PROPERTY RIGHTS
INCLUDING COPYRIGHT AND DESIGN RIGHTS
AND SHALL NOT BE REPRODUCED, LOANED,
COPIED OR SUBMITTED TO ANY OTHER PARTY

LAF Architects Ltd
1, MANOR DRIVE LONDON N20 0DZ
ph. 020 8361 1619 mob. 078 2583 4596
practise@laf-architects.co.uk
LIMITED COMPANY NO. 11899527
REGISTERED IN ENGLAND & WALES

