




**EXISTING
GROUND FLOOR PLAN**
SCALE 1:50

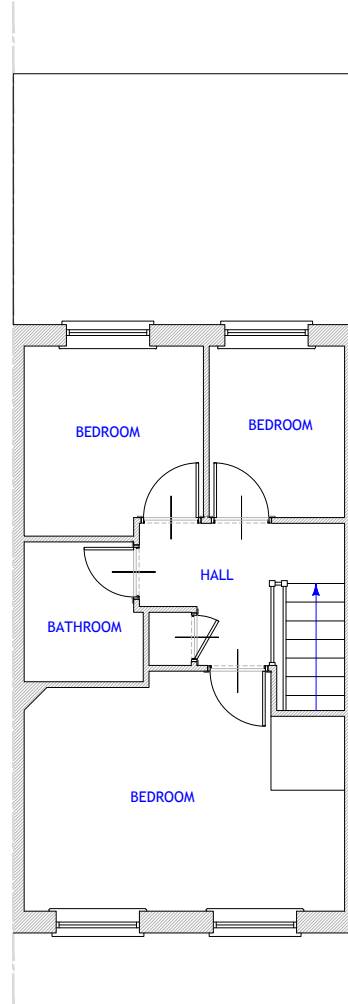

**EXISTING
FIRST FLOOR PLAN**
SCALE 1:50

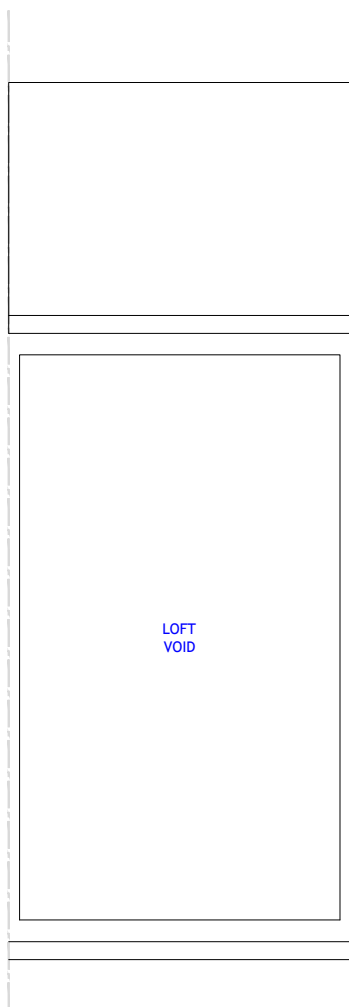

**EXISTING
LOFT PLAN**
SCALE 1:50

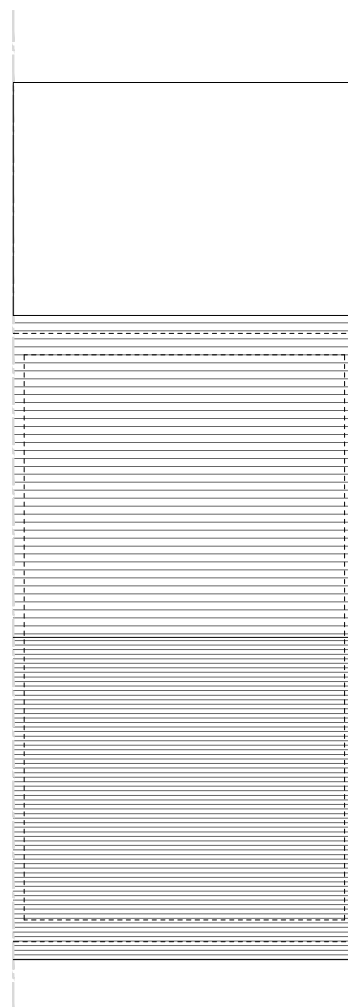

**EXISTING
ROOF PLAN**
SCALE 1:50



NO.	DR.	INFO
DATE		
REVISION		
PROJECT		
33, WORDSWORTH GARDENS BOREHAMWOOD WD6 2AB		
CLIENT		
MR DAVID CHRIQUI 33, WORDSWORTH GARDENS BOREHAMWOOD, WD6 2AB		
DRAWING TITLE		
EXISTING FLOOR PLANS		
SCALE	1:50	1:100
SIZE	A1	A3
JOB NO.	202039	
STAGE	PLANNING	
DWG NO.	202039.P.101	
REVISION	0	
DATE	26 NOV 2020	
DRAWN	NL	
CHECKED	MM	

COPYRIGHT © LAF Architects Ltd
THIS DRAWING WHICH IS THE PROPERTY
OF LAF Architects Ltd IS THE SUBJECT
OF INTELLECTUAL PROPERTY RIGHTS
INCLUDING COPYRIGHT AND DESIGN RIGHTS
AND SHALL NOT BE REPRODUCED, LOANED,
COPIED OR SUBMITTED TO ANY OTHER PARTY

LAF Architects Ltd
1, MANOR DRIVE LONDON N20 0DZ
ph. 020 8361 1619 mob. 078 2583 4596
practise@laf-architects.co.uk
LIMITED COMPANY NO. 11899527
REGISTERED IN ENGLAND & WALES