


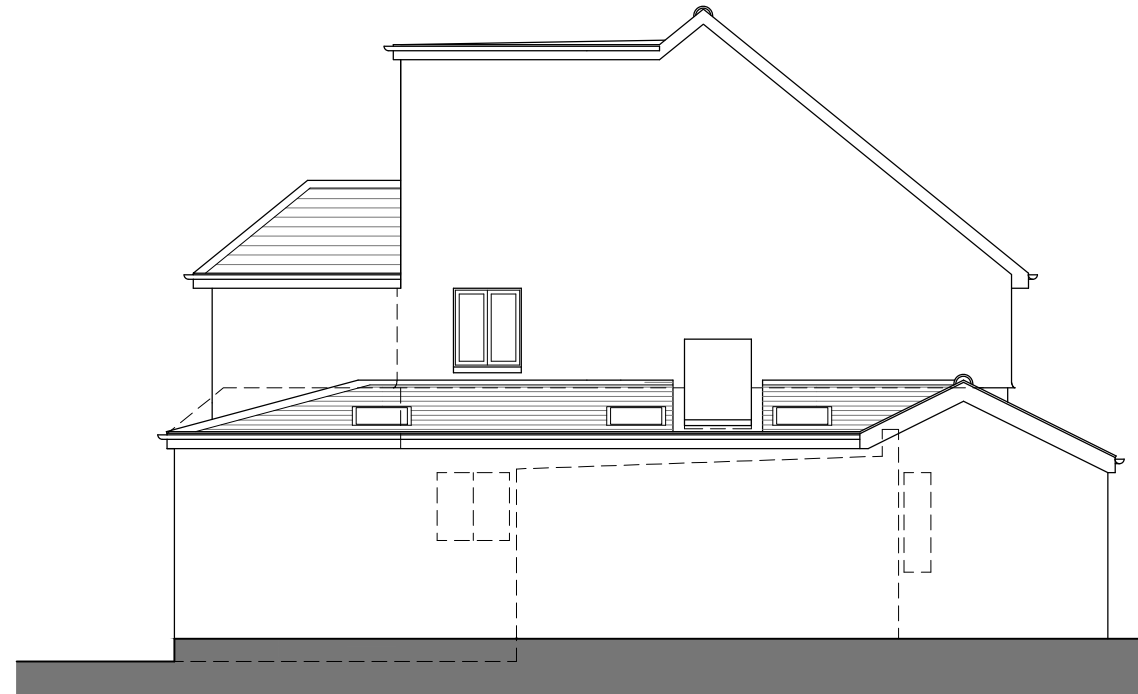

**PROPOSED SOUTH EAST ELEVATION**  
SCALE 1:100



**PROPOSED SOUTH WEST ELEVATION**  
SCALE 1:100



**PROPOSED NORTH WEST ELEVATION**  
SCALE 1:100



Rev:



6 Wrotham Business Park  
Barnet, Herts  
EN5 4SZ

t: 0208 275 1080  
e: enquiries@planningconsent.com  
w: www.planningconsent.com

Drawing Title: **Proposed Elevations** Scale: 1:100@A3  
Drwn: srt

Project: **Planning Application** Date: November 2021

Location: **103 Mead Way  
Bushey WD23 2DJ** Drawing No: **5203 13**