



PROPOSED GROUND FLOOR PLAN
SCALE 1:100

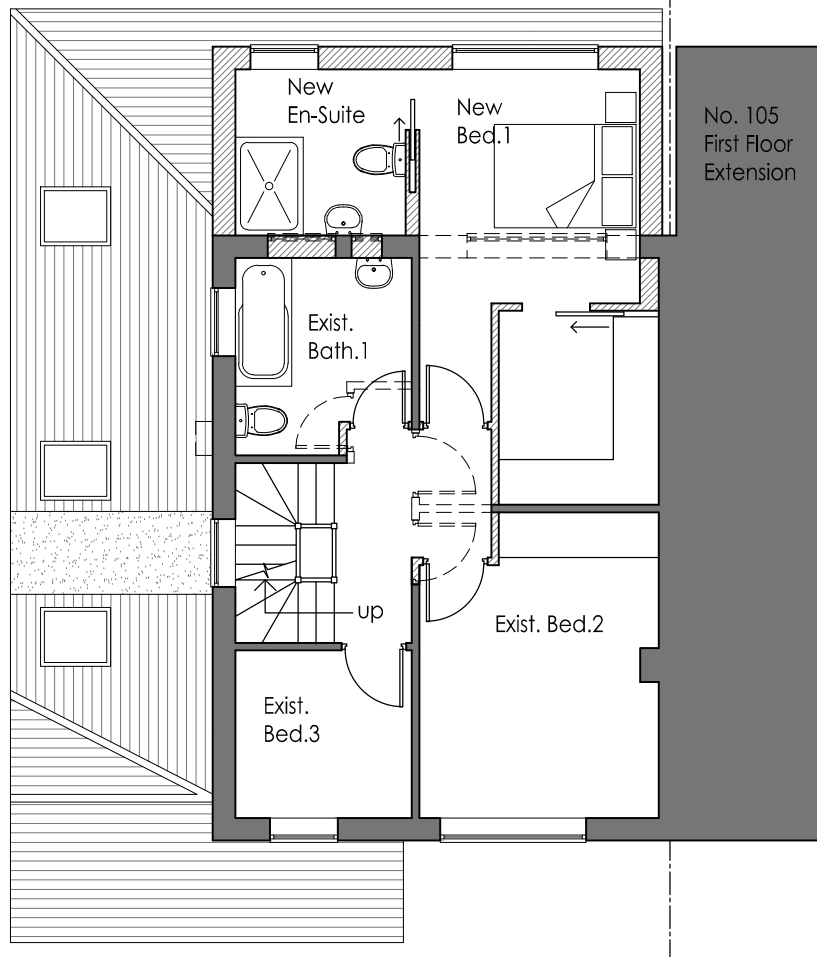

PROPOSED FIRST FLOOR PLAN
SCALE 1:100

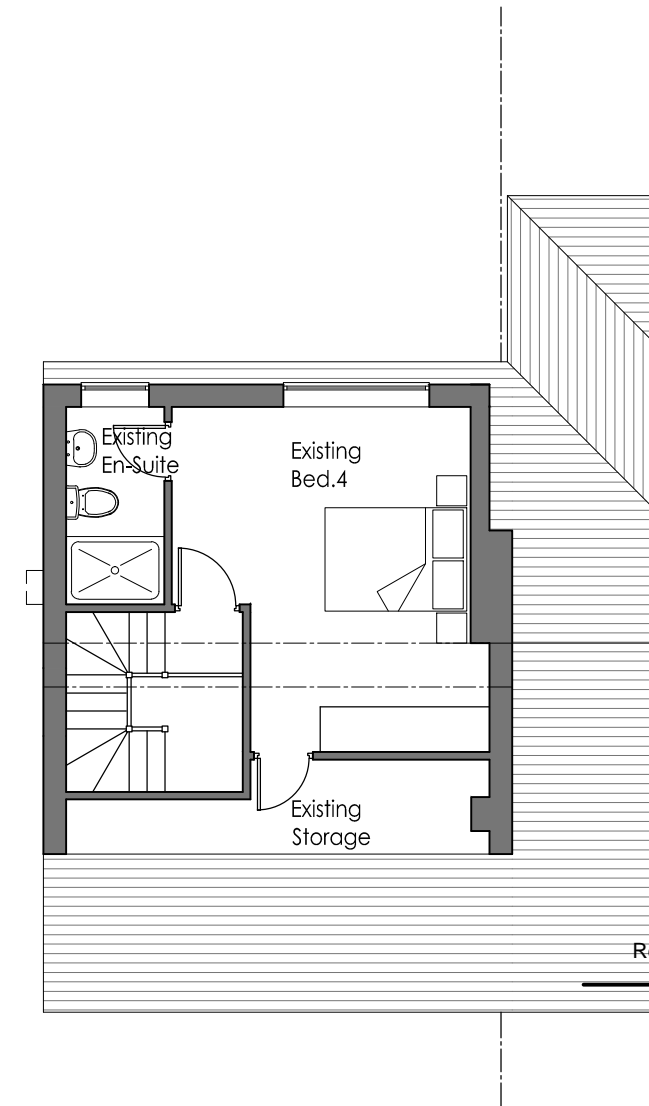

PROPOSED LOFT PLAN
SCALE 1:100

Rev:



6 Wrotham Business Park
Barnet, Herts
EN5 4SZ

t: 0208 275 1080
e: enquiries@planningconsent.com
w: www.planningconsent.com

Drawing Title: **Proposed Floor Plans** Scale: 1:100@A3
Drwn: srt

Project: **Planning Application** Date: November 2021

Location: **103 Mead Way
Bushey WD23 2DJ** Drawing No: **5203 12**

Copyright and design right held by Stuart Henley & Partners Ltd. No unauthorised reproduction permitted.