



EXISTING SOUTH EAST ELEVATION
SCALE 1:100

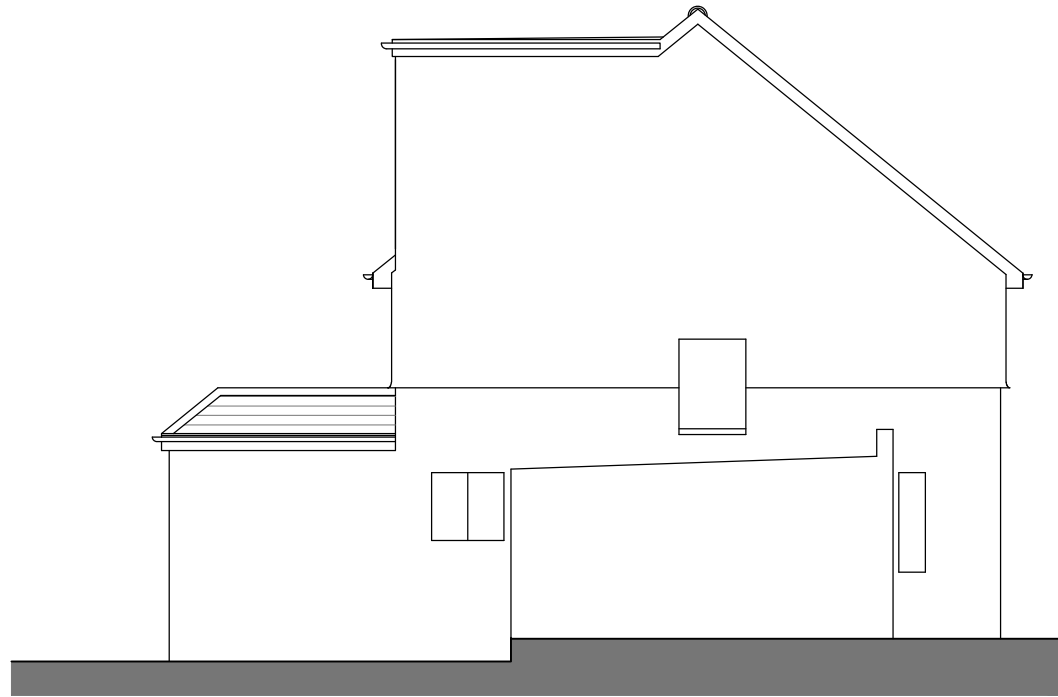

EXISTING SOUTH WEST ELEVATION
SCALE 1:100



EXISTING NORTH WEST ELEVATION
SCALE 1:100

 

Rev:



6 Wrotham Business Park
Barnet, Herts
EN5 4SZ

t: 0208 275 1080
e: enquiries@planningconsent.com
w: www.planningconsent.com

Drawing Title:
Existing Elevations

Scale: 1:100@A3

Drwn: srt

Project:
Planning Application

Date: November 2021

Location:
103 Mead Way
Bushey WD23 2DJ

Drawing No:

5203	11
------	----