



**EXISTING GROUND FLOOR PLAN**  
SCALE 1:100

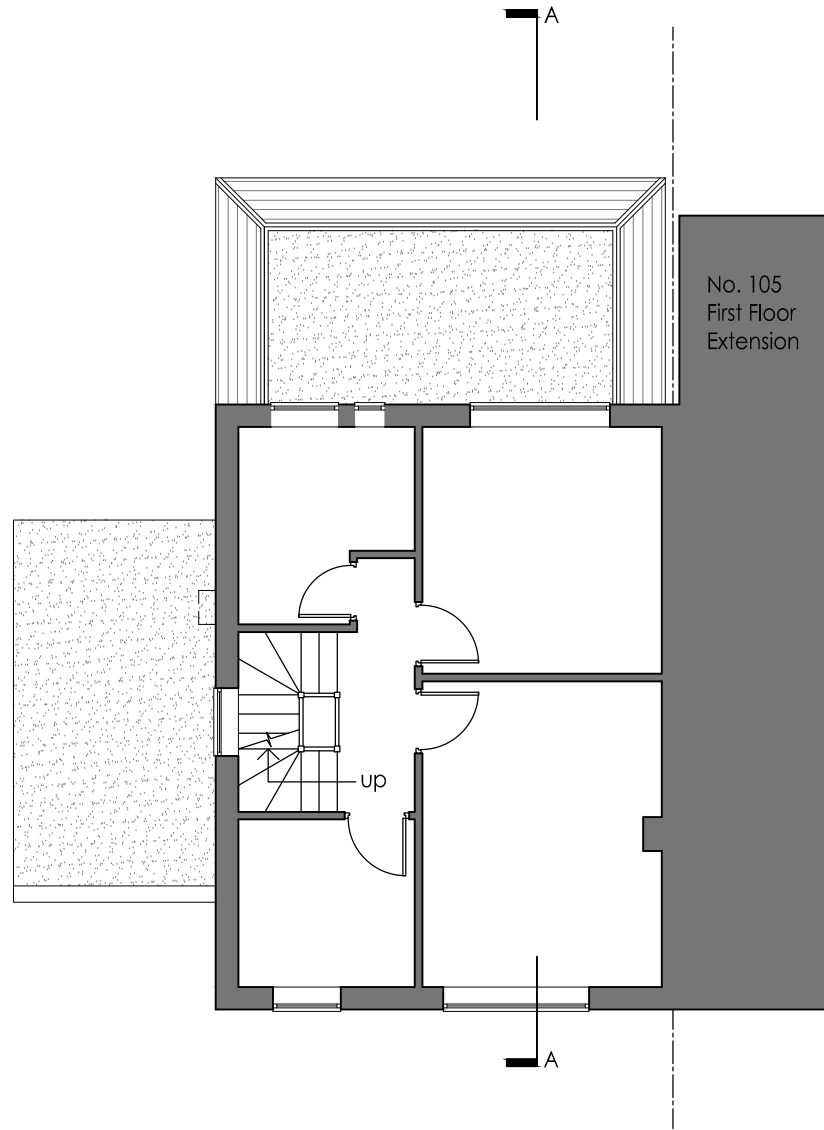

**EXISTING FIRST FLOOR PLAN**  
SCALE 1:100

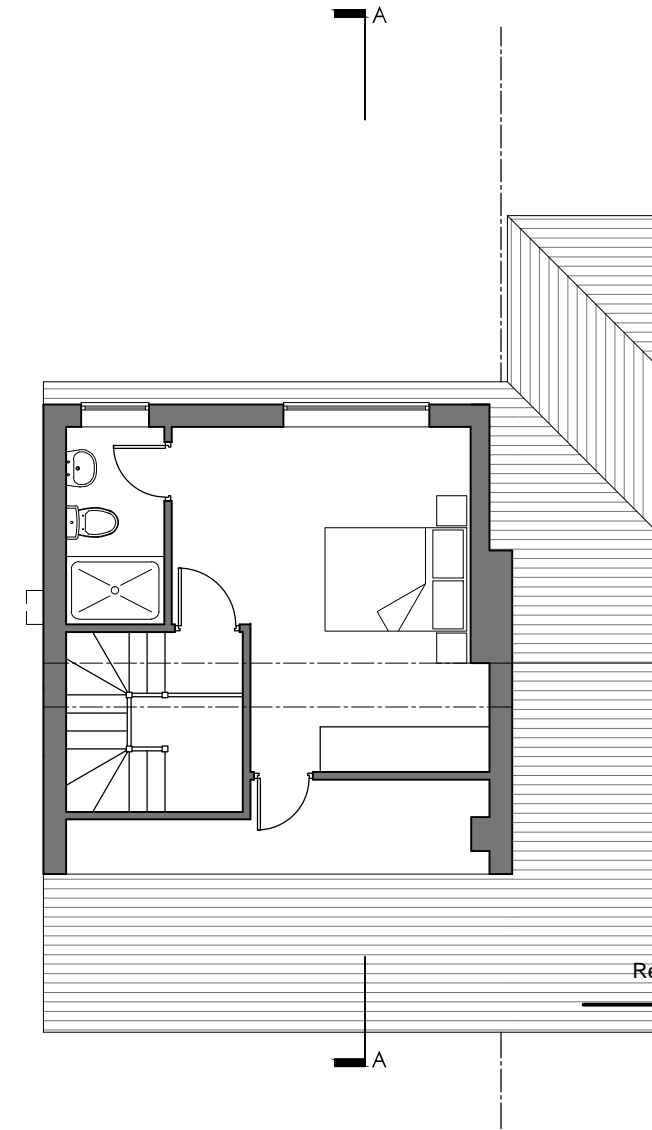

**EXISTING LOFT PLAN**  
SCALE 1:100

Rev:



6 Wrotham Business Park  
Barnet, Herts  
EN5 4SZ

t: 0208 275 1080  
e: enquiries@planningconsent.com  
w: www.planningconsent.com

Drawing Title: **Existing Floor Plans** Scale: 1:100@A3  
Drwn: srt

Project: **Planning Application** Date: January 2021

Location: **103 Mead Way  
Bushey WD23 2DJ** Drawing No: **5203 10**

Copyright and design right held by Stuart Henley & Partners Ltd. No unauthorised reproduction permitted.