





Existing Front Elevation
Scale 1:100

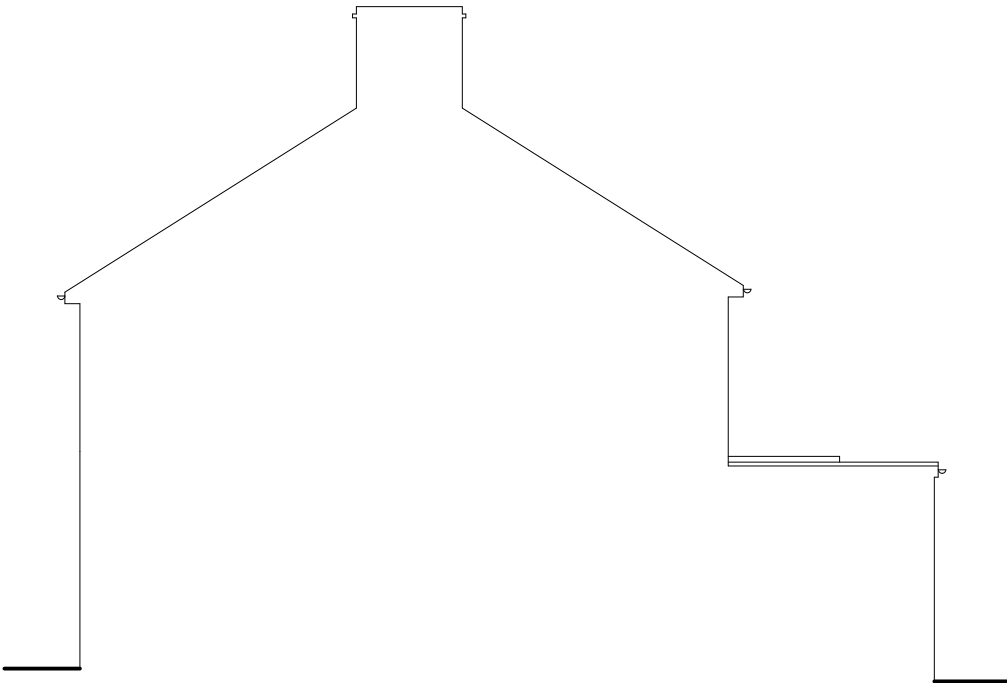


Existing Side Elevation
Scale 1:100

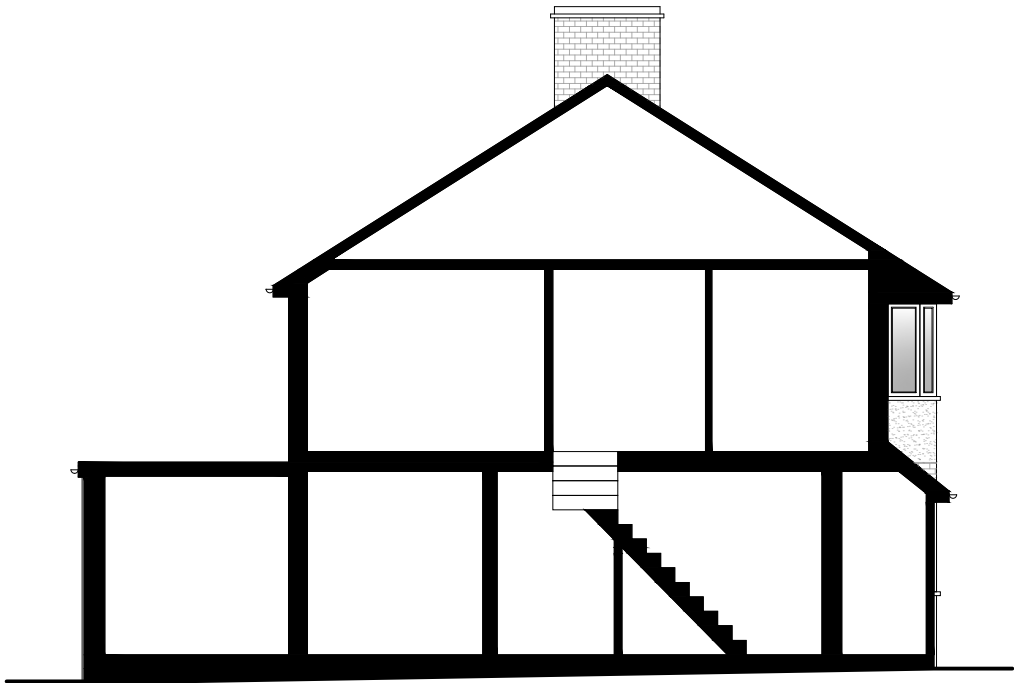


Existing Side Section
Scale 1:100




Existing Rear Elevation
Scale 1:100

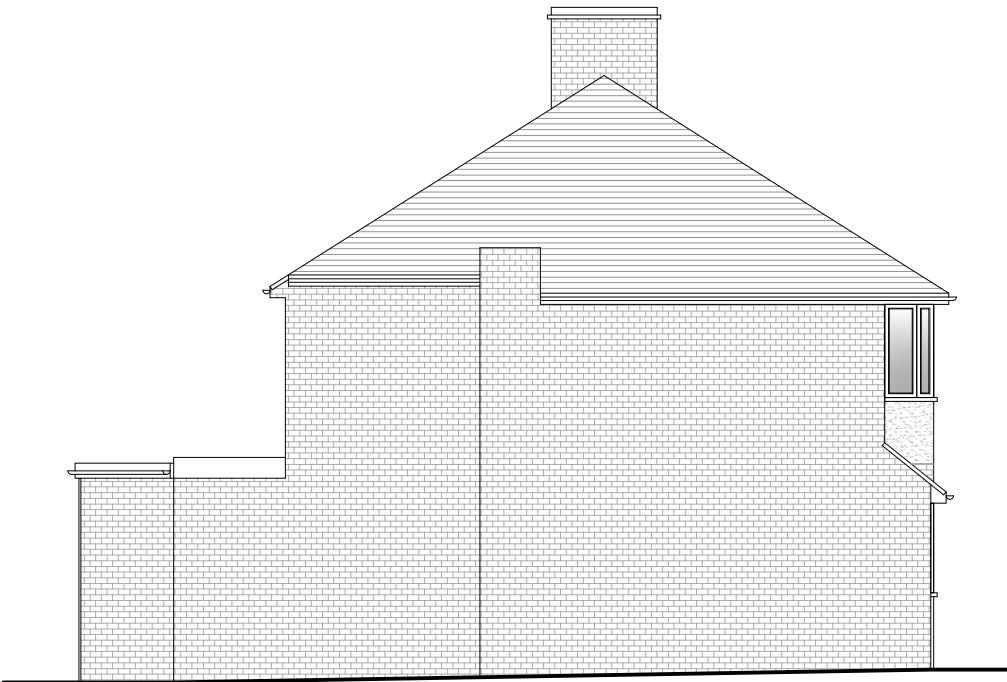

Existing Side Elevation
Scale 1:100

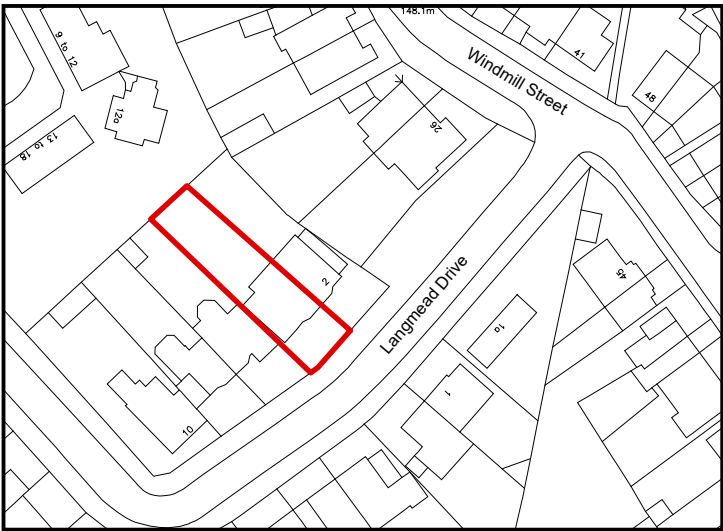

Ordnance Survey (c) Crown Copyright 2021. All rights reserved. Licence number 100022432

 

Location Plan Scale 1:1250

PARTY WALL ACT 1996
OWNER/S MUST ENSURE ALL
PARTY WALL AGREEMENTS ARE
IN PLACE FOR ANY BUILDINGS
WORKS ARE TO COMMENCE



Legend	
Walls Removed	
New Walls	
Existing Walls to Remain	
Boundary Wall	
Sound Separating Walls	
Proposed Extensions	

IMPORTANT GENERAL NOTE
The specification is to be read in conjunction with the plans/section details, and other associated Structural details as may be provided.
All work is to be carried out to the Local Authority Planning and Building Regulations Approval, and the Codes of Practice and British Standards as necessary.
All dimensions, levels, sizes, positions and locations of particulars as indicated on drawings are to be verified by the appointed Contractor on site prior to engaging in works. Any discrepancies must be reported to the Architect/Surveyor/Engineer or responsible person/s immediately.
The Contractor is responsible for ensuring compliance with the CDM Regulations, and appropriate Health & Safety on site precautions.
The Client/Building Owner must obtain any necessary PARTY WALL AGREEMENTS, prior to engaging in the works on site.

Revision	Date	Description

A3	Paper Size
	Scale
	Revision
	1st
Drawn By	Jan-21
	Checked By
NE	AP

Construct 360 Ltd, Trading as:	
DontMoveExtend .com [®]	
info@DontMoveExtend.com Tel: 0208 206 0011	
Site Address	Existing Elevations & Location Plan
4 Langmead Drive, Bushey Heath, Bushey, WD234GD	Drawing Number
Status	LD4-01-1002
Planning Issue	

DontMoveExtend.com and the Red Box are Registered Trade Marks Of Construct 360 Ltd

COPYRIGHT © 2021