




Roof Plan  
1:100

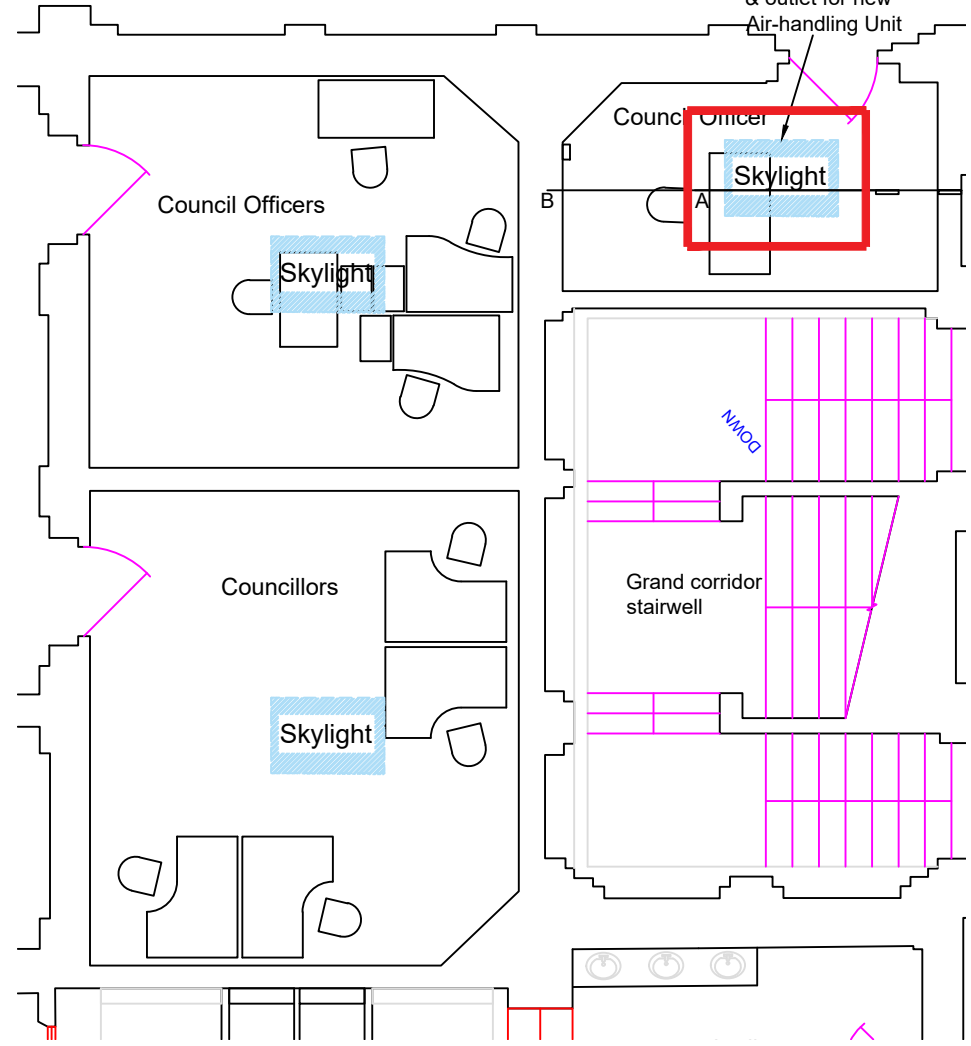


Office Plan  
1:100

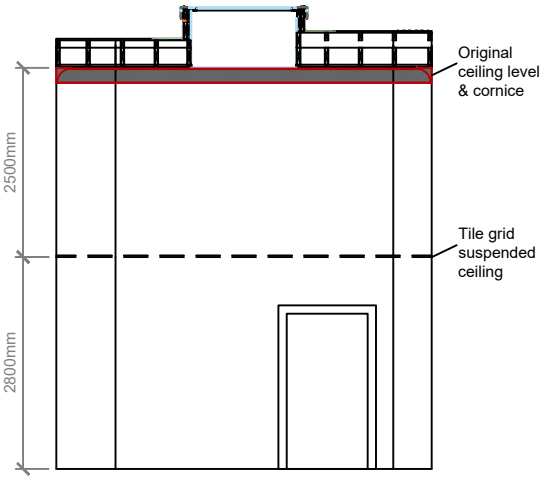

Section B Through Room & Skylight  
1:00

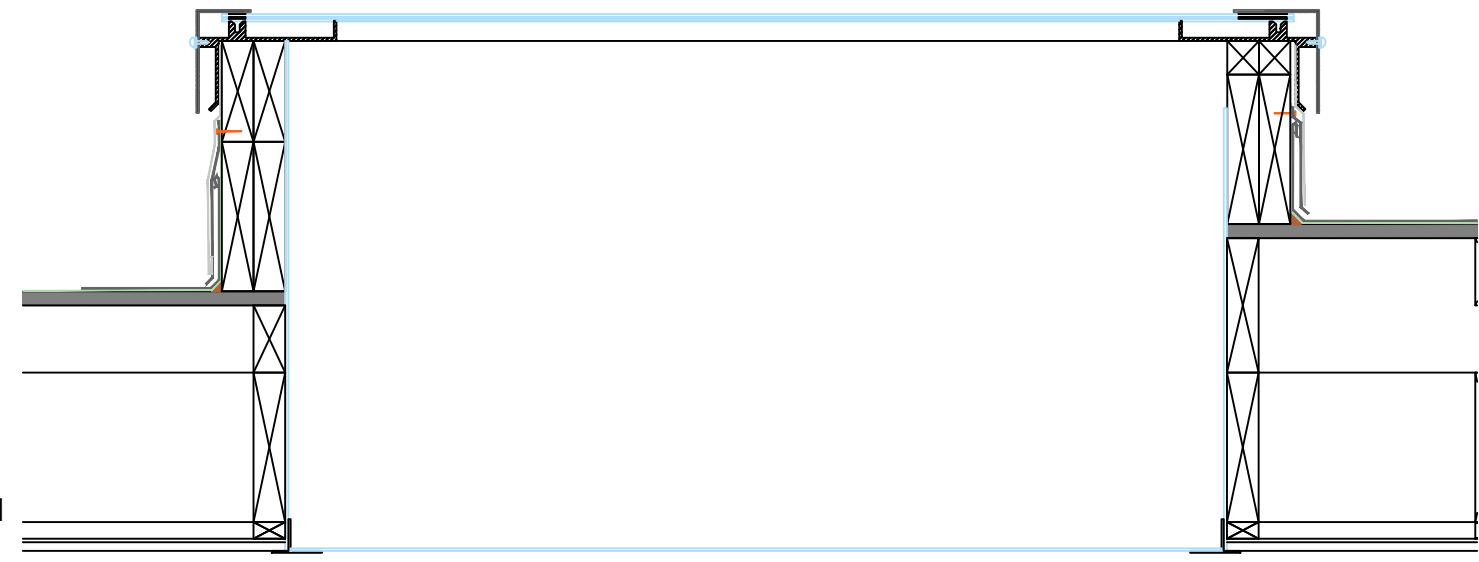

Section A Through Skylight  
1:10

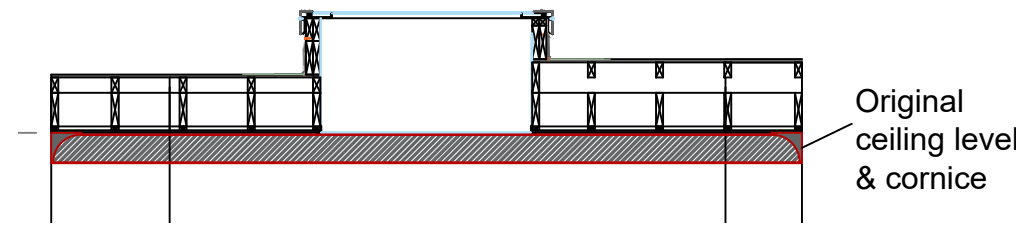

Section B Through Roof & Skylight  
1:20

Sizes are approximate and Contractor should undertake their own site survey to determine accurate dimensions for installation of air-handling unit and ducting.

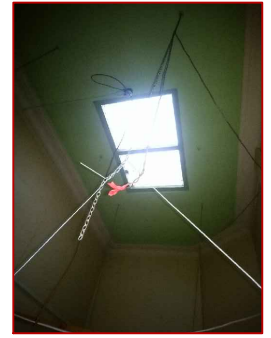


Photo 1:  
Ceiling viewed through  
suspended tile grid ceiling

**Inverclyde**  
council

Environment, Regeneration and Resources

Gerard Malone  
Head of Legal and Property Services  
107 Darymple Street,  
Greenock,  
PA15 1HU



Client:

L&PS

Project:

COVID 19 Emergency Works  
Air con to 3no. rooms  
GMB

Project No: 20-012	
Dwg No: AL(0)202	Rev:

Drawing Title:

Existing Roof & Office Plan  
Existing Skylight Section  
Existing Roof Section

Status:

Stage 2

Drawn: SW	Date: 27/08/20
Checked: AMcC	A3 Scale: 1:100