





REAR ELEVATION AS EXISTING




REAR ELEVATION AS PROPOSED

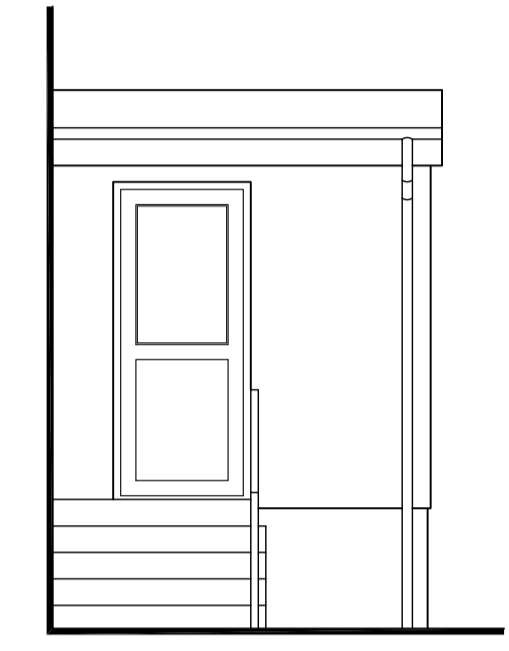


PARTIAL SIDE ELEVATION AS PROPOSED

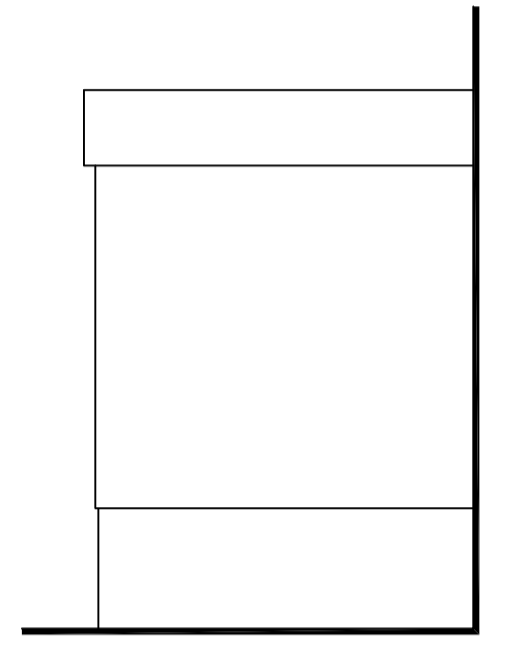


PARTIAL SIDE ELEVATION AS PROPOSED

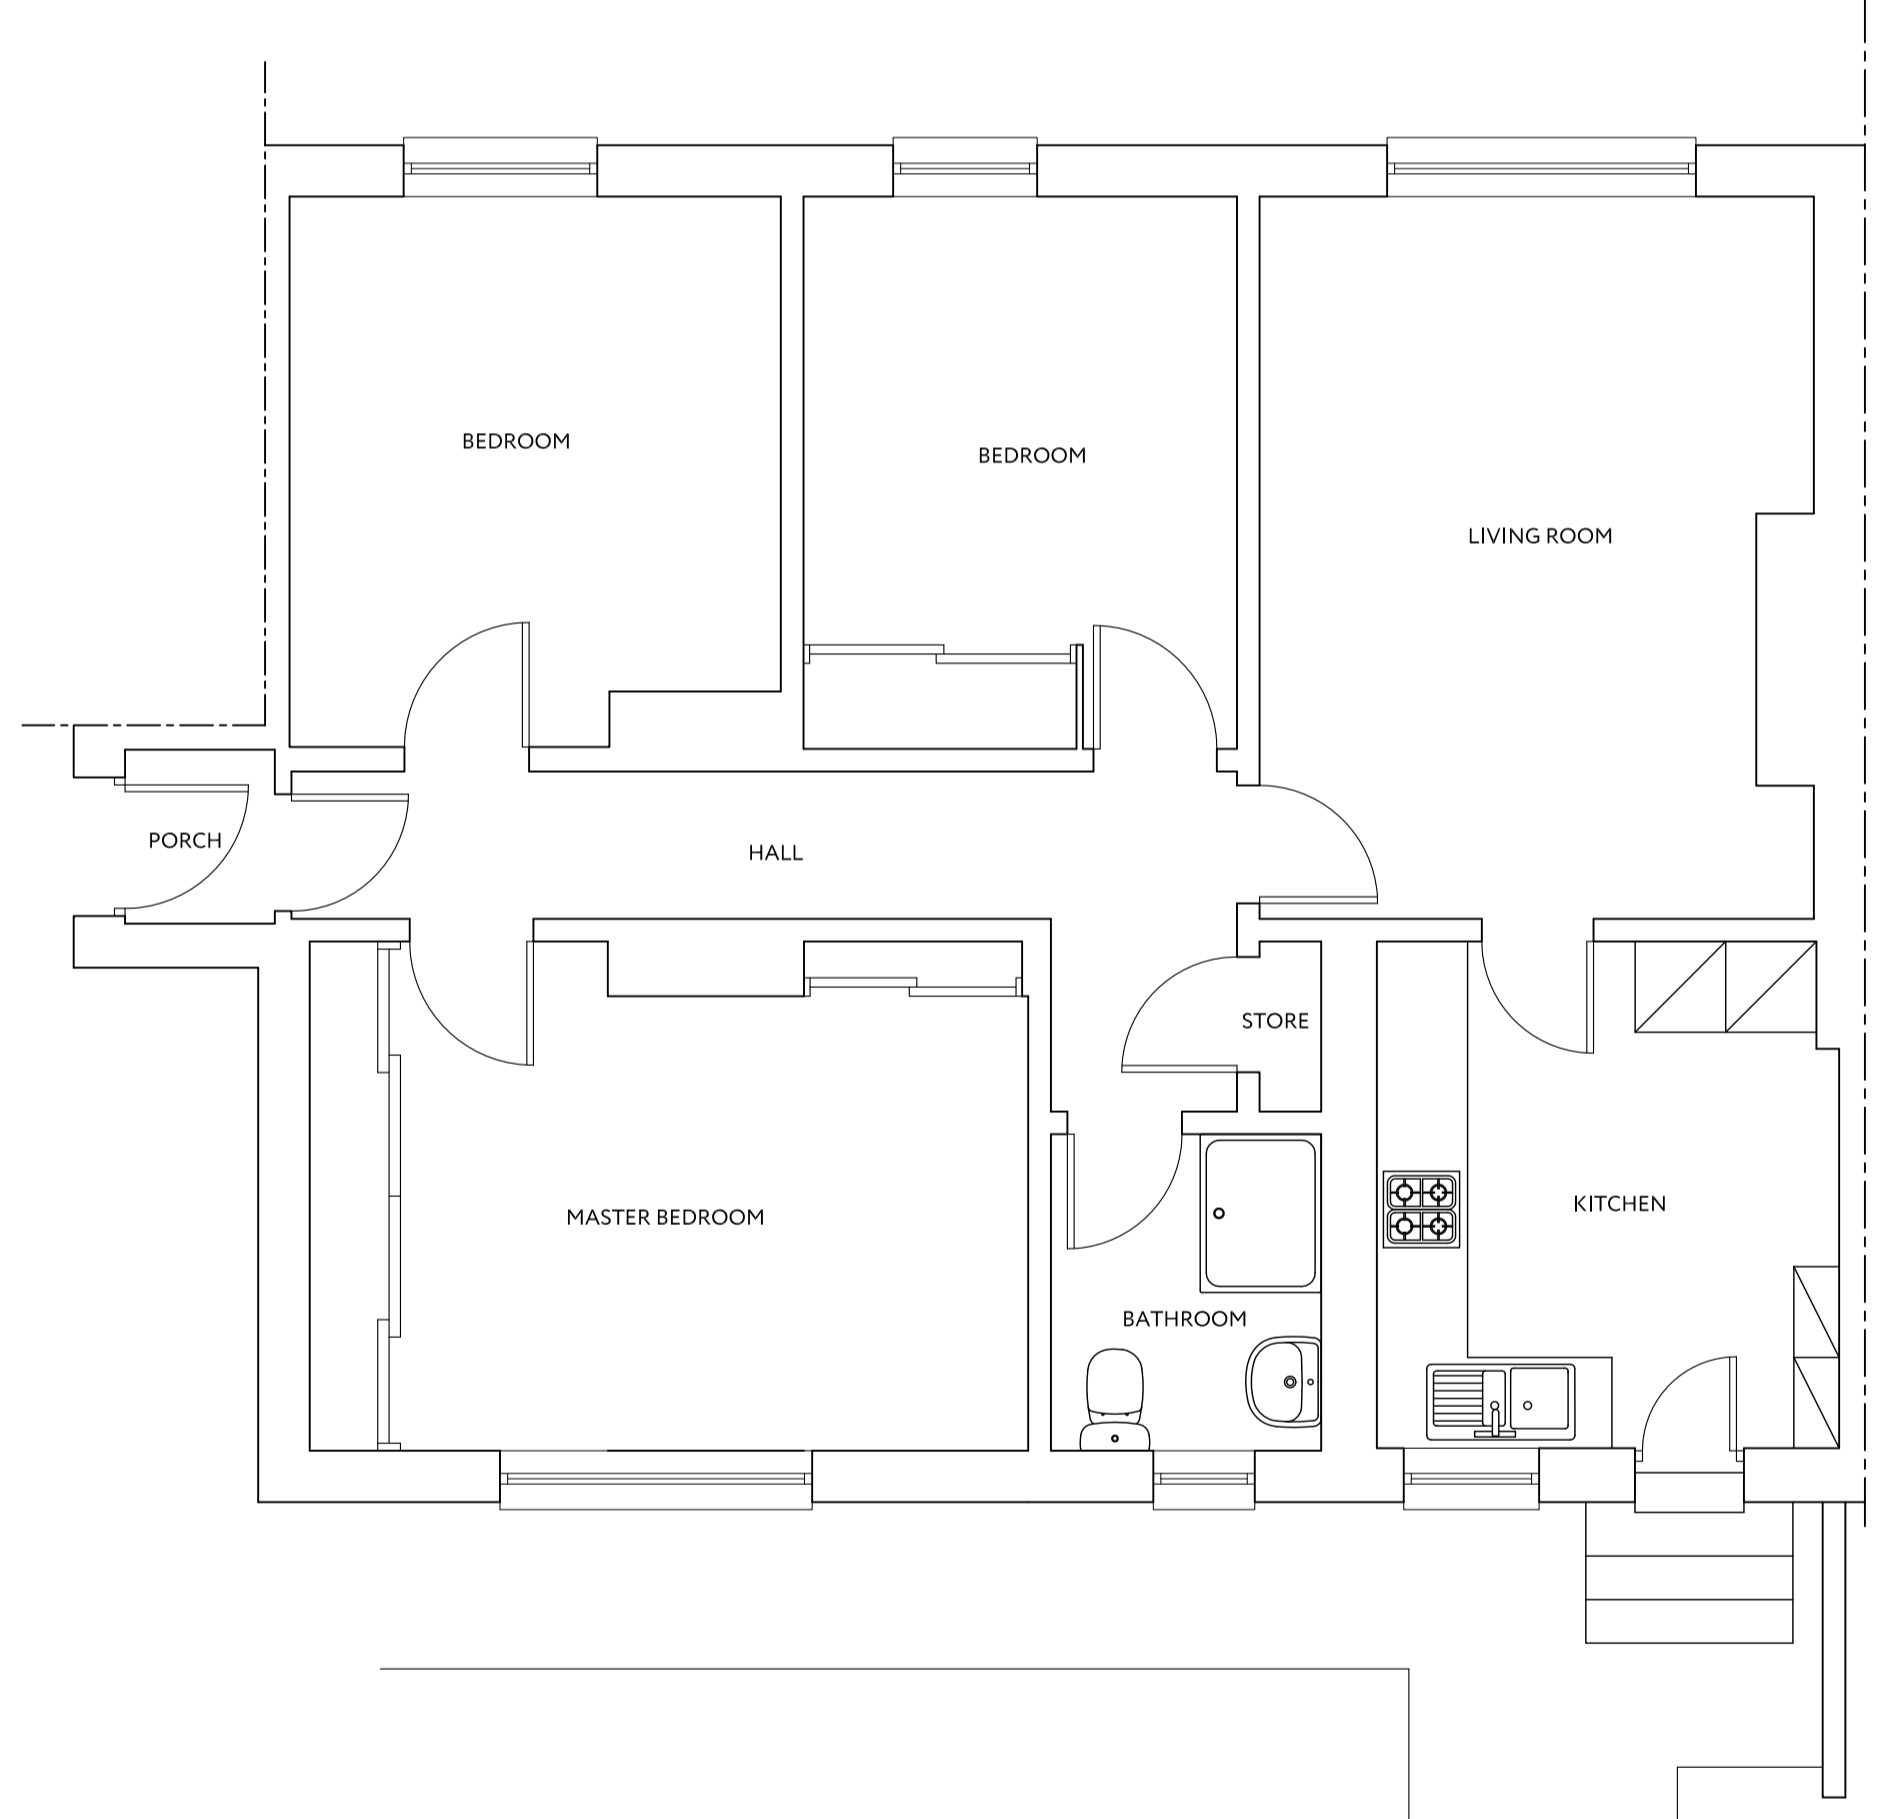


GROUND FLOOR PLAN AS EXISTING

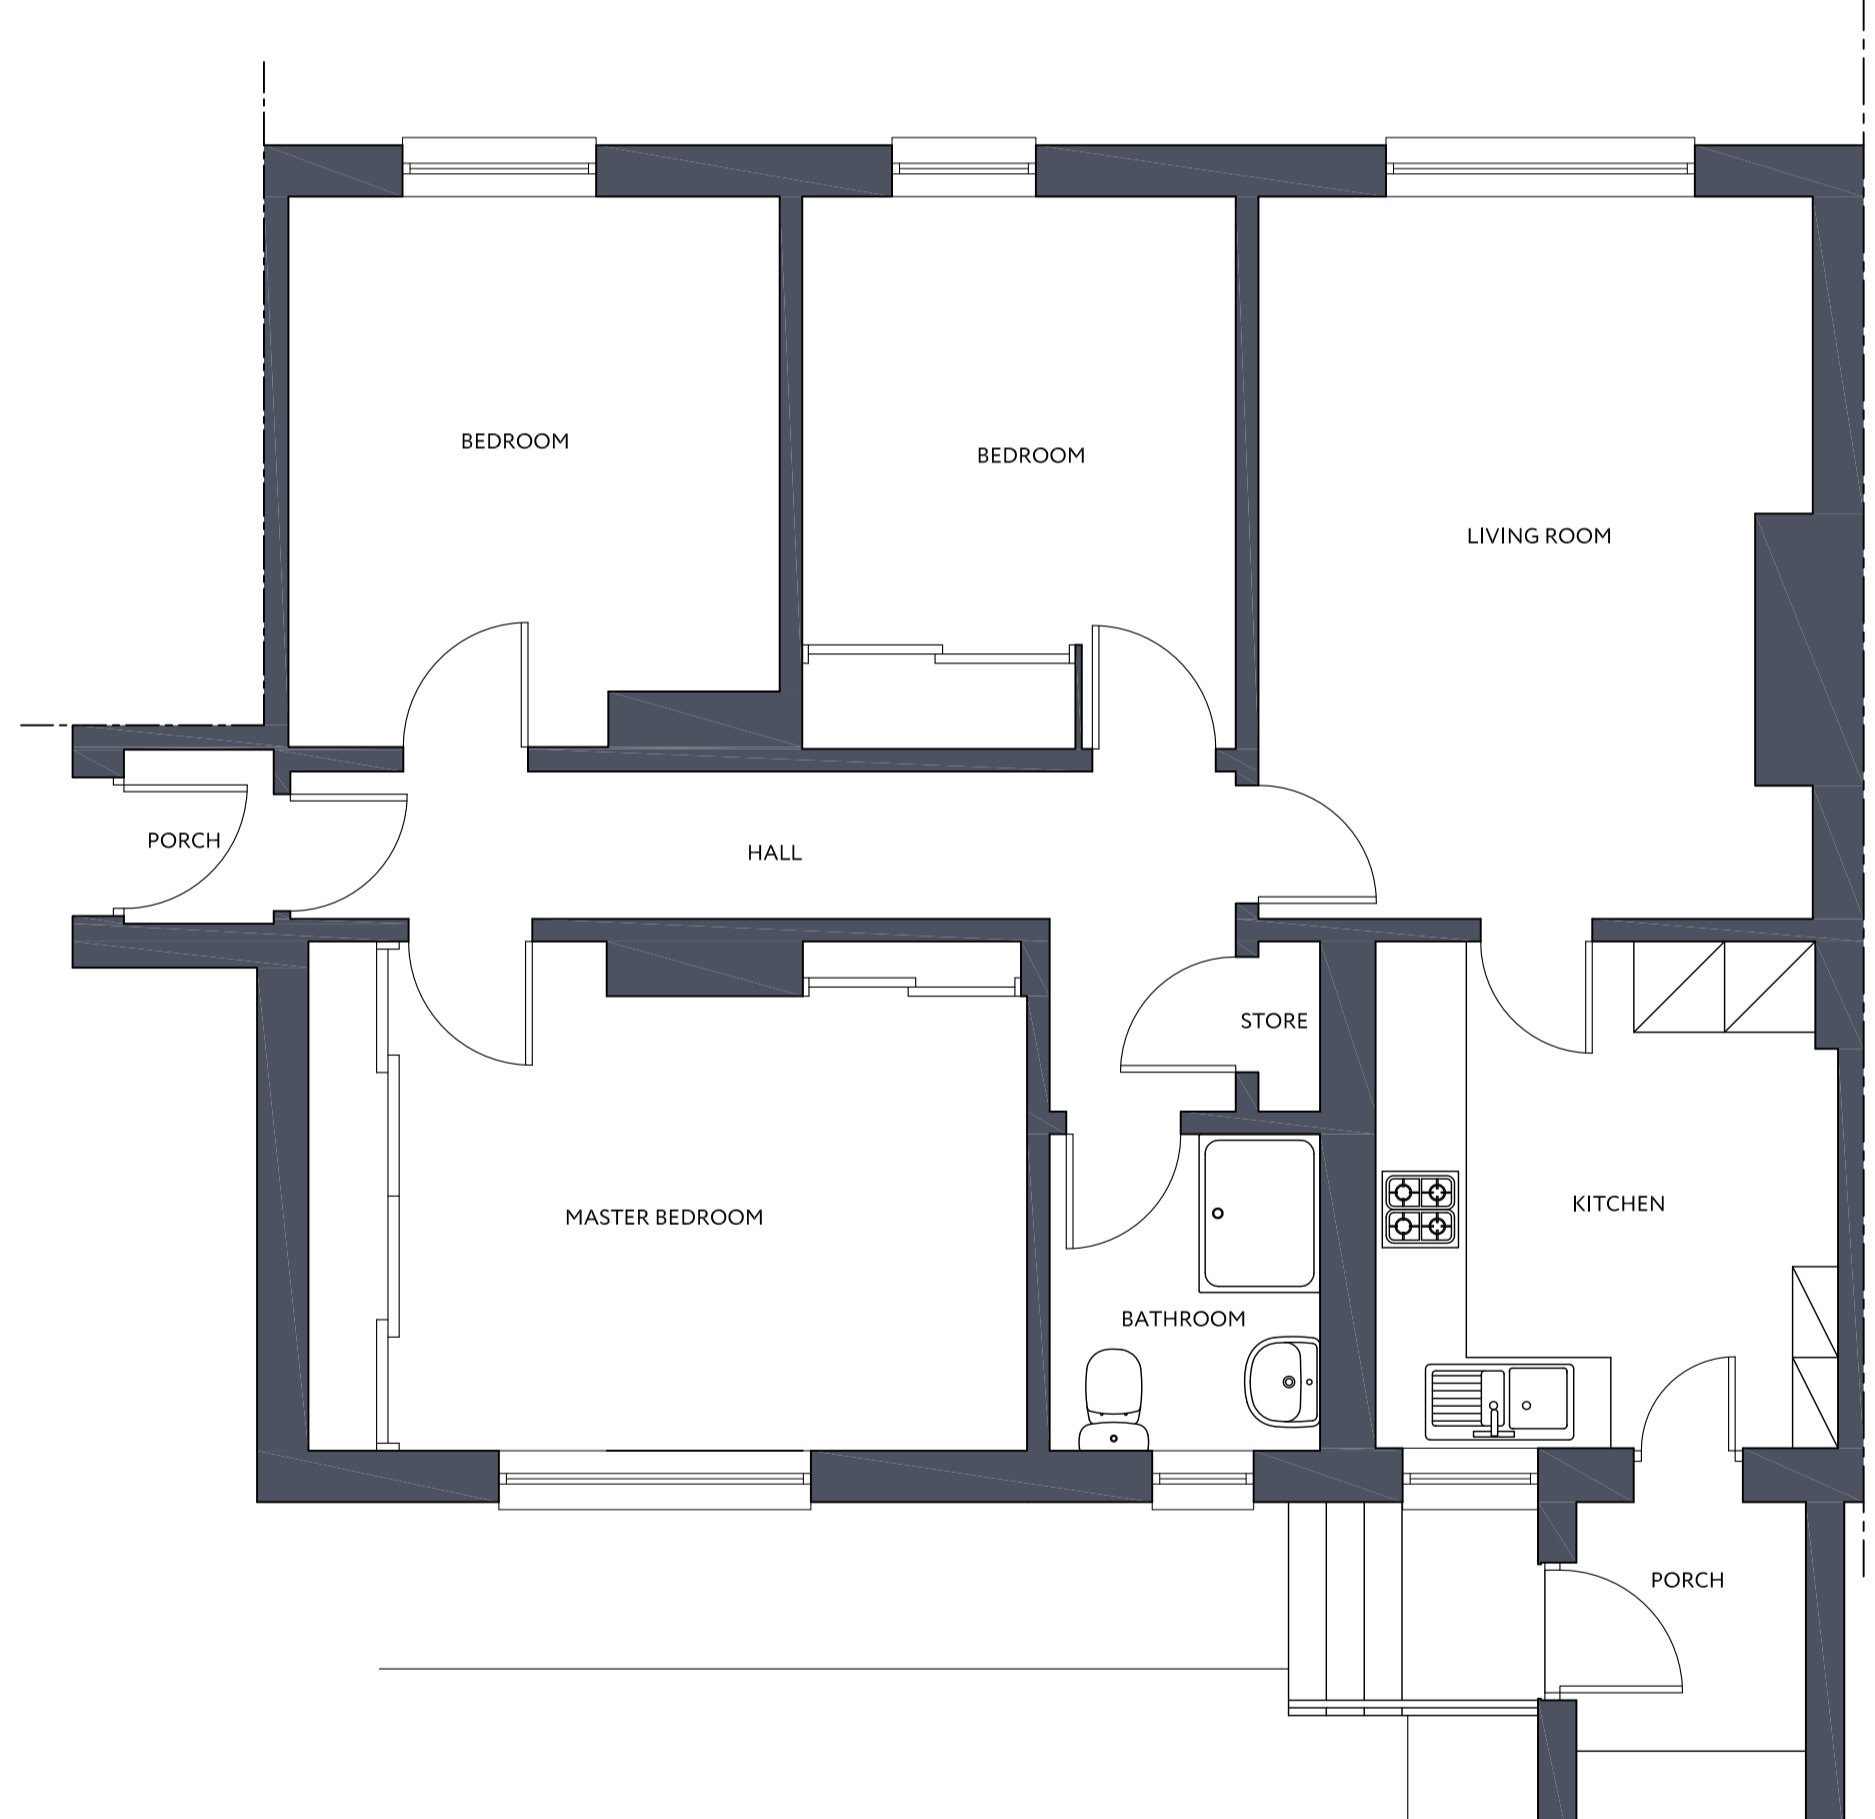



GROUND FLOOR PLAN AS PROPOSED

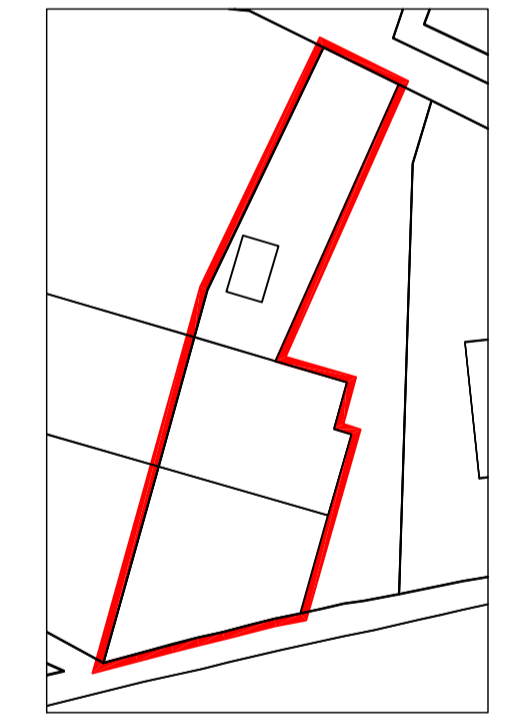


EXISTING SITE PLAN - SCALE 1:500

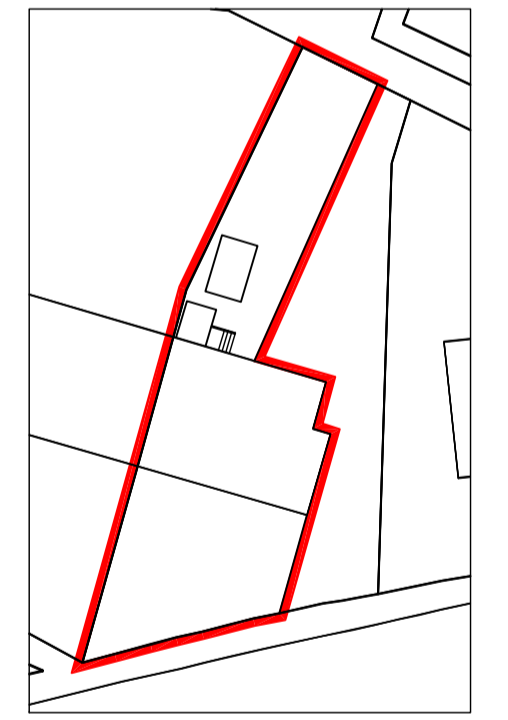

PROPOSED SITE PLAN - SCALE 1:500

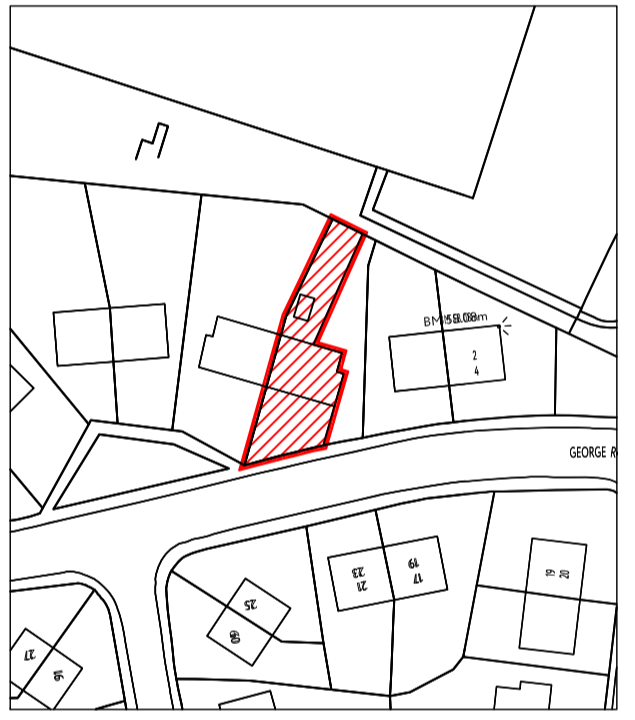 

OS REPRODUCED UNDER LICENSE NUMBER - 100054476
SCALE 1:1250

 

- External Finishes
- Walls: Cream painted render to match existing.
 - Roof: Dark grey fibreglass.
 - Window: Dark brown uPVC to match existing.
 - Door: Dark brown uPVC to match existing.
 - Handrail: Brown powder coated mild steel.

RA Rebecchi ARCHITECTURAL
55 Kemnock Street
Gourock
PA19 1NF
t - 01475 634844
e - marcos@rebecchi.com
w - rebecchi.com

Client
Mr & Mrs MacVicar

Project Title
**Proposed Rear Porch Extension at
10 George Road,
Gourock**

Drawing Title
Existing and Proposed Plans and Elevations

Scale	Size	Date
1:50	A1	20-01-21

Job No.	Drawing No.	Revision
20-113	PL-001	-