



EXISTING GROUND FLOOR PLAN

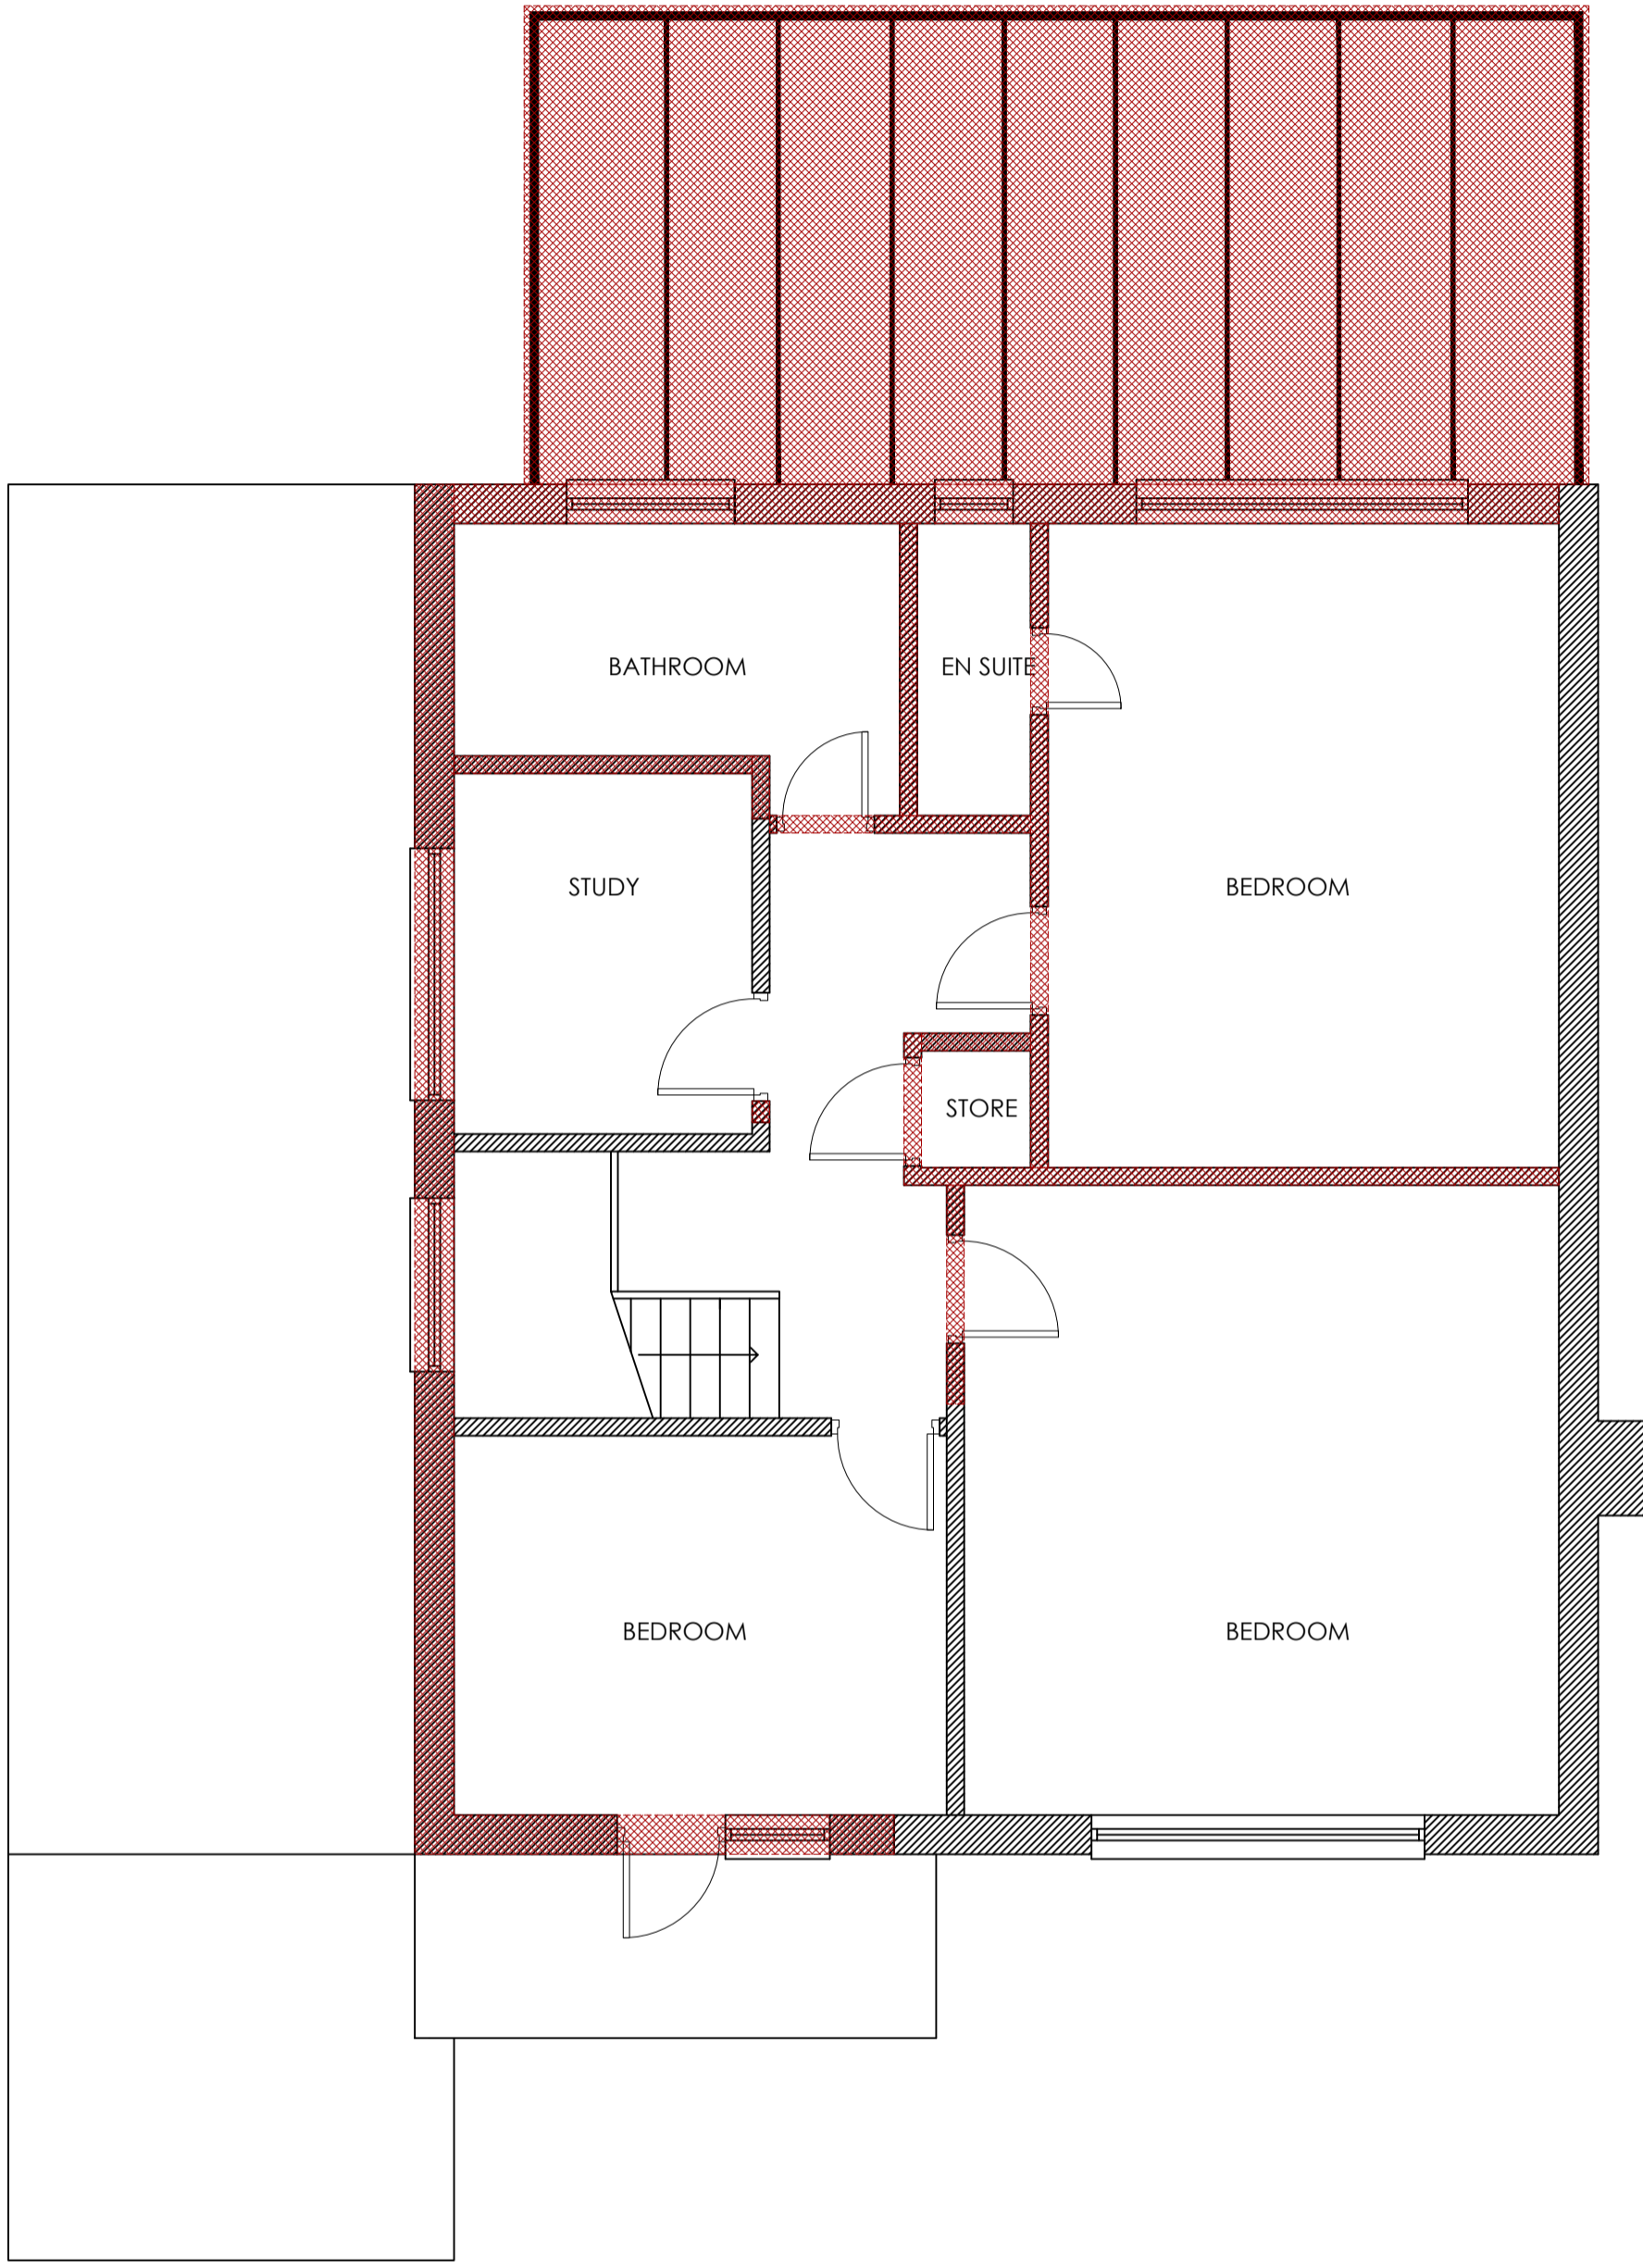

EXISTING FIRST FLOOR PLAN

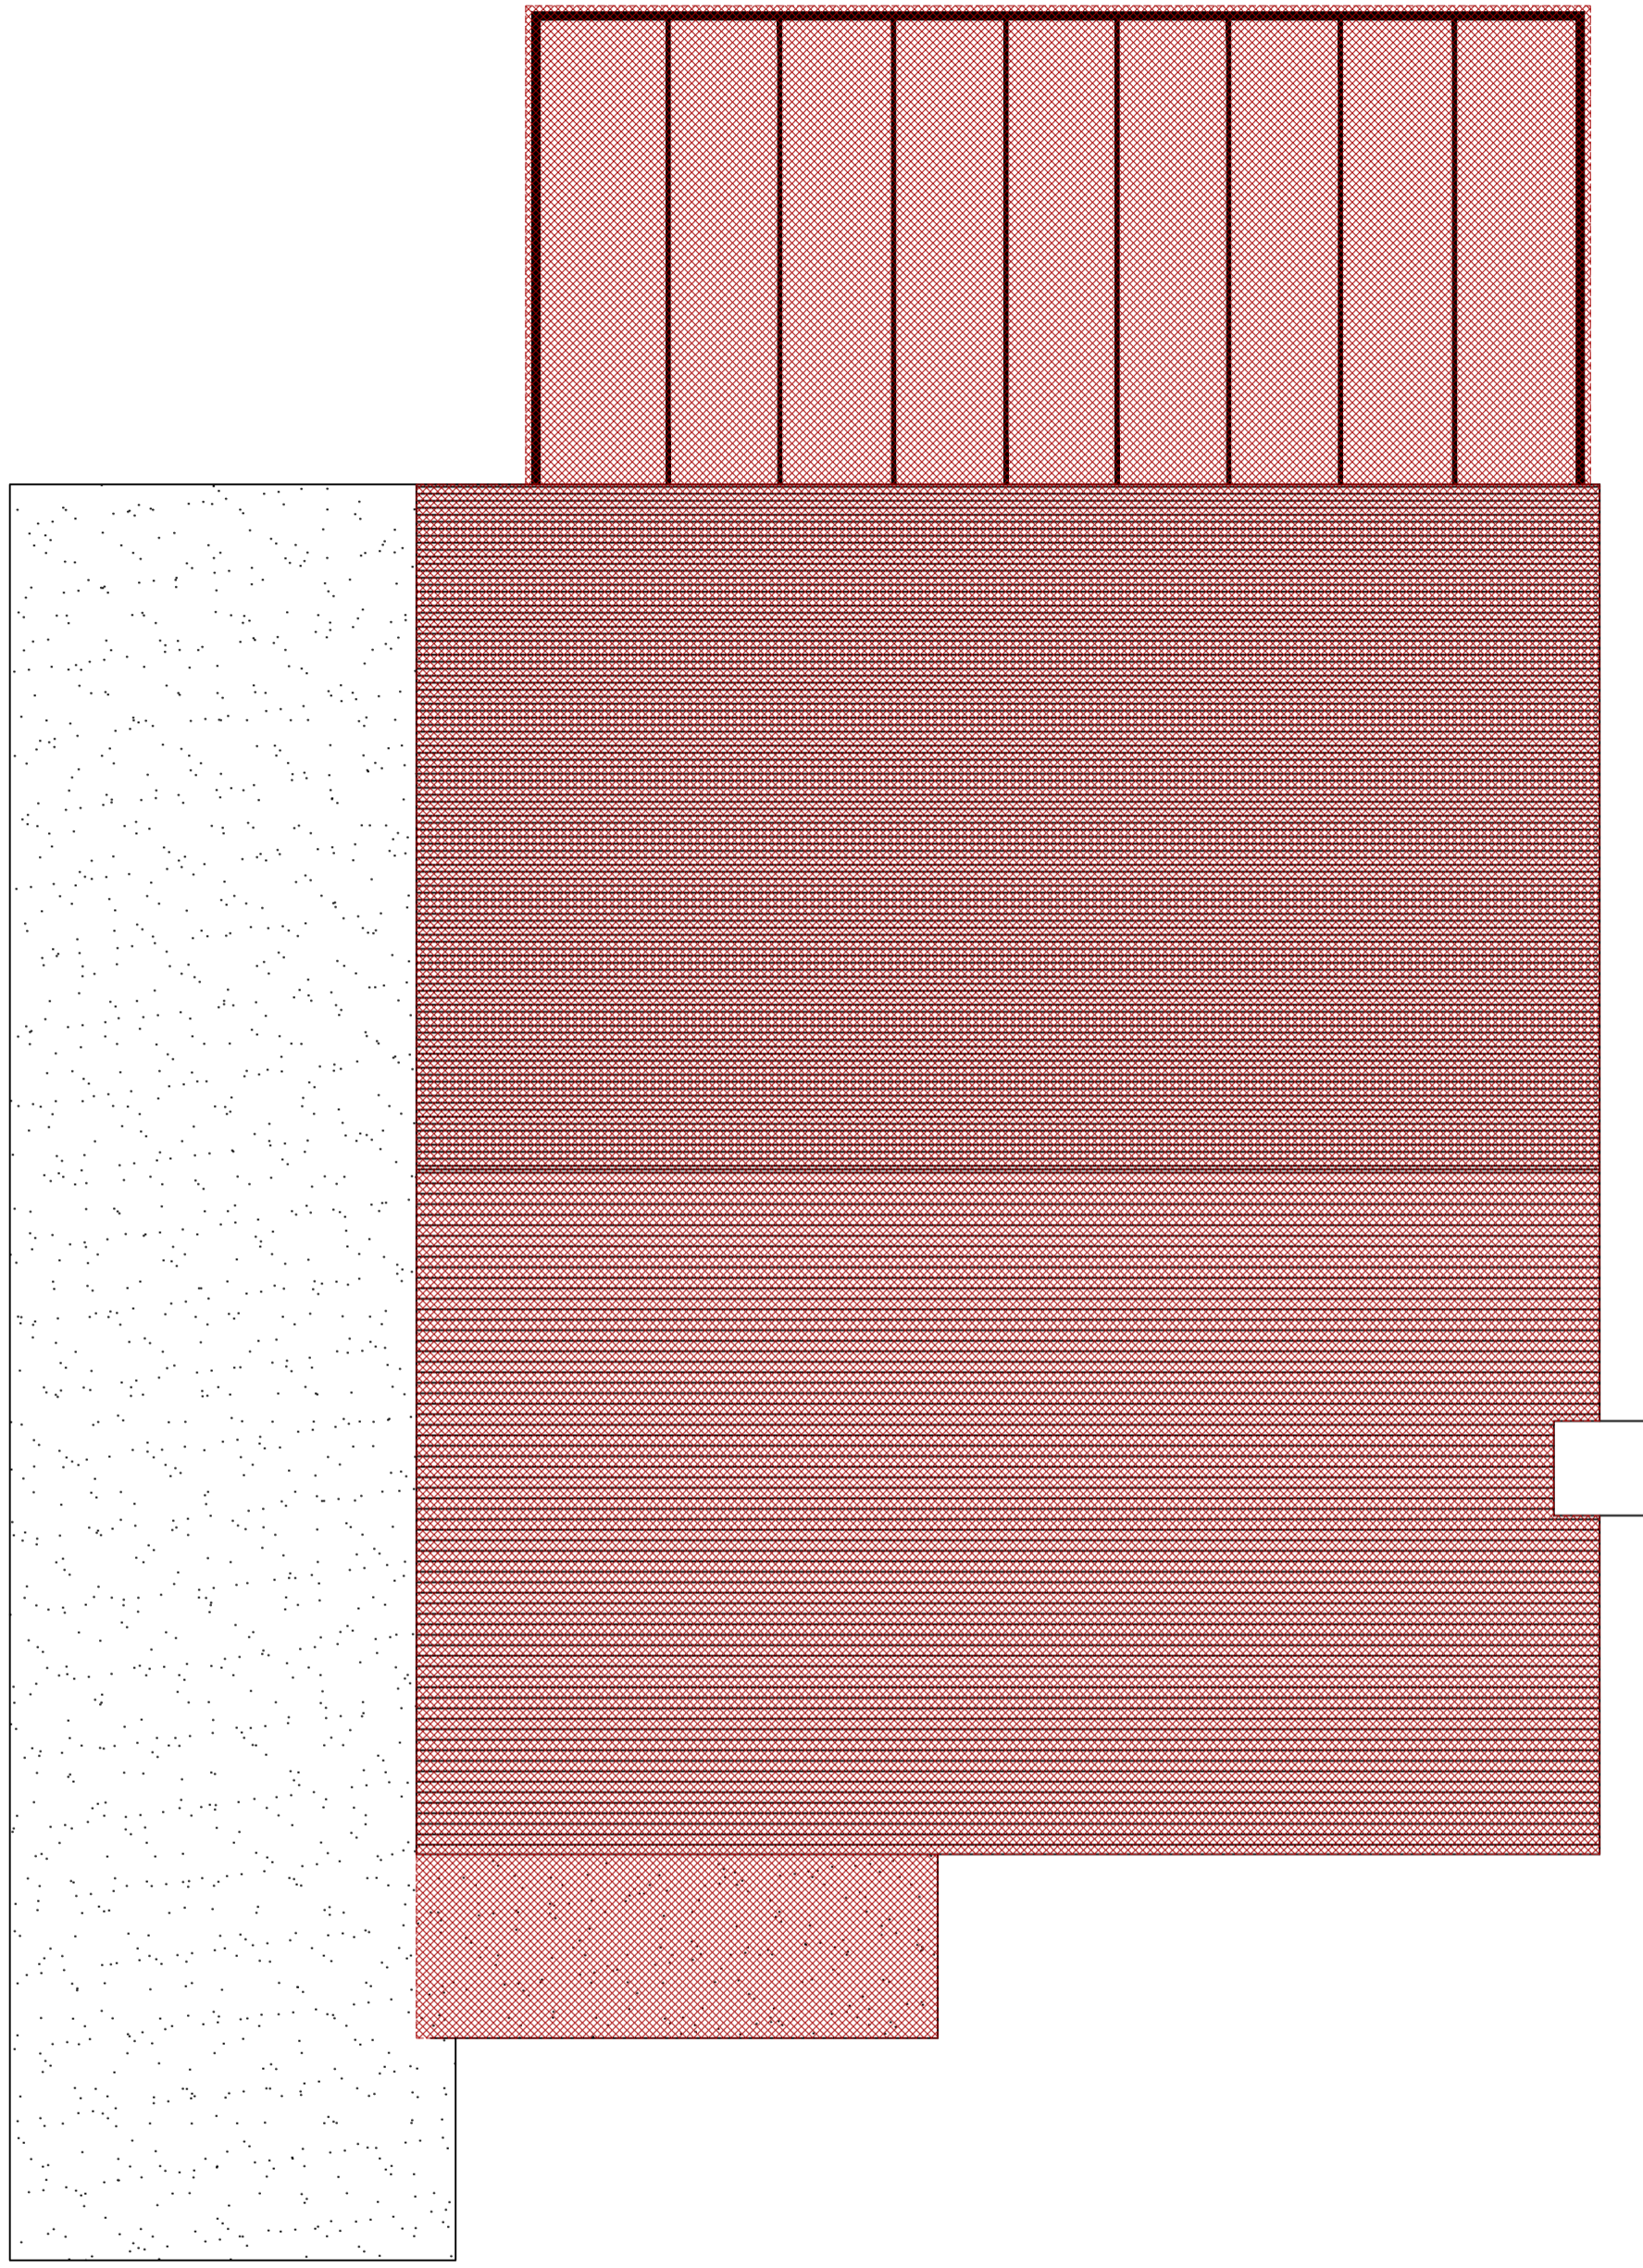

EXISTING ROOF PLAN

DRAWING NO	DATE	DRAWING	PROJECT
101A-001	12.11.20	EXISTING PLANS	101A BURDON LANE, SUTTON, SM2 7BZ
DRAWN	SCALE		
LD	1:50 @ A1		