





EXISTING FRONT ELEVATION

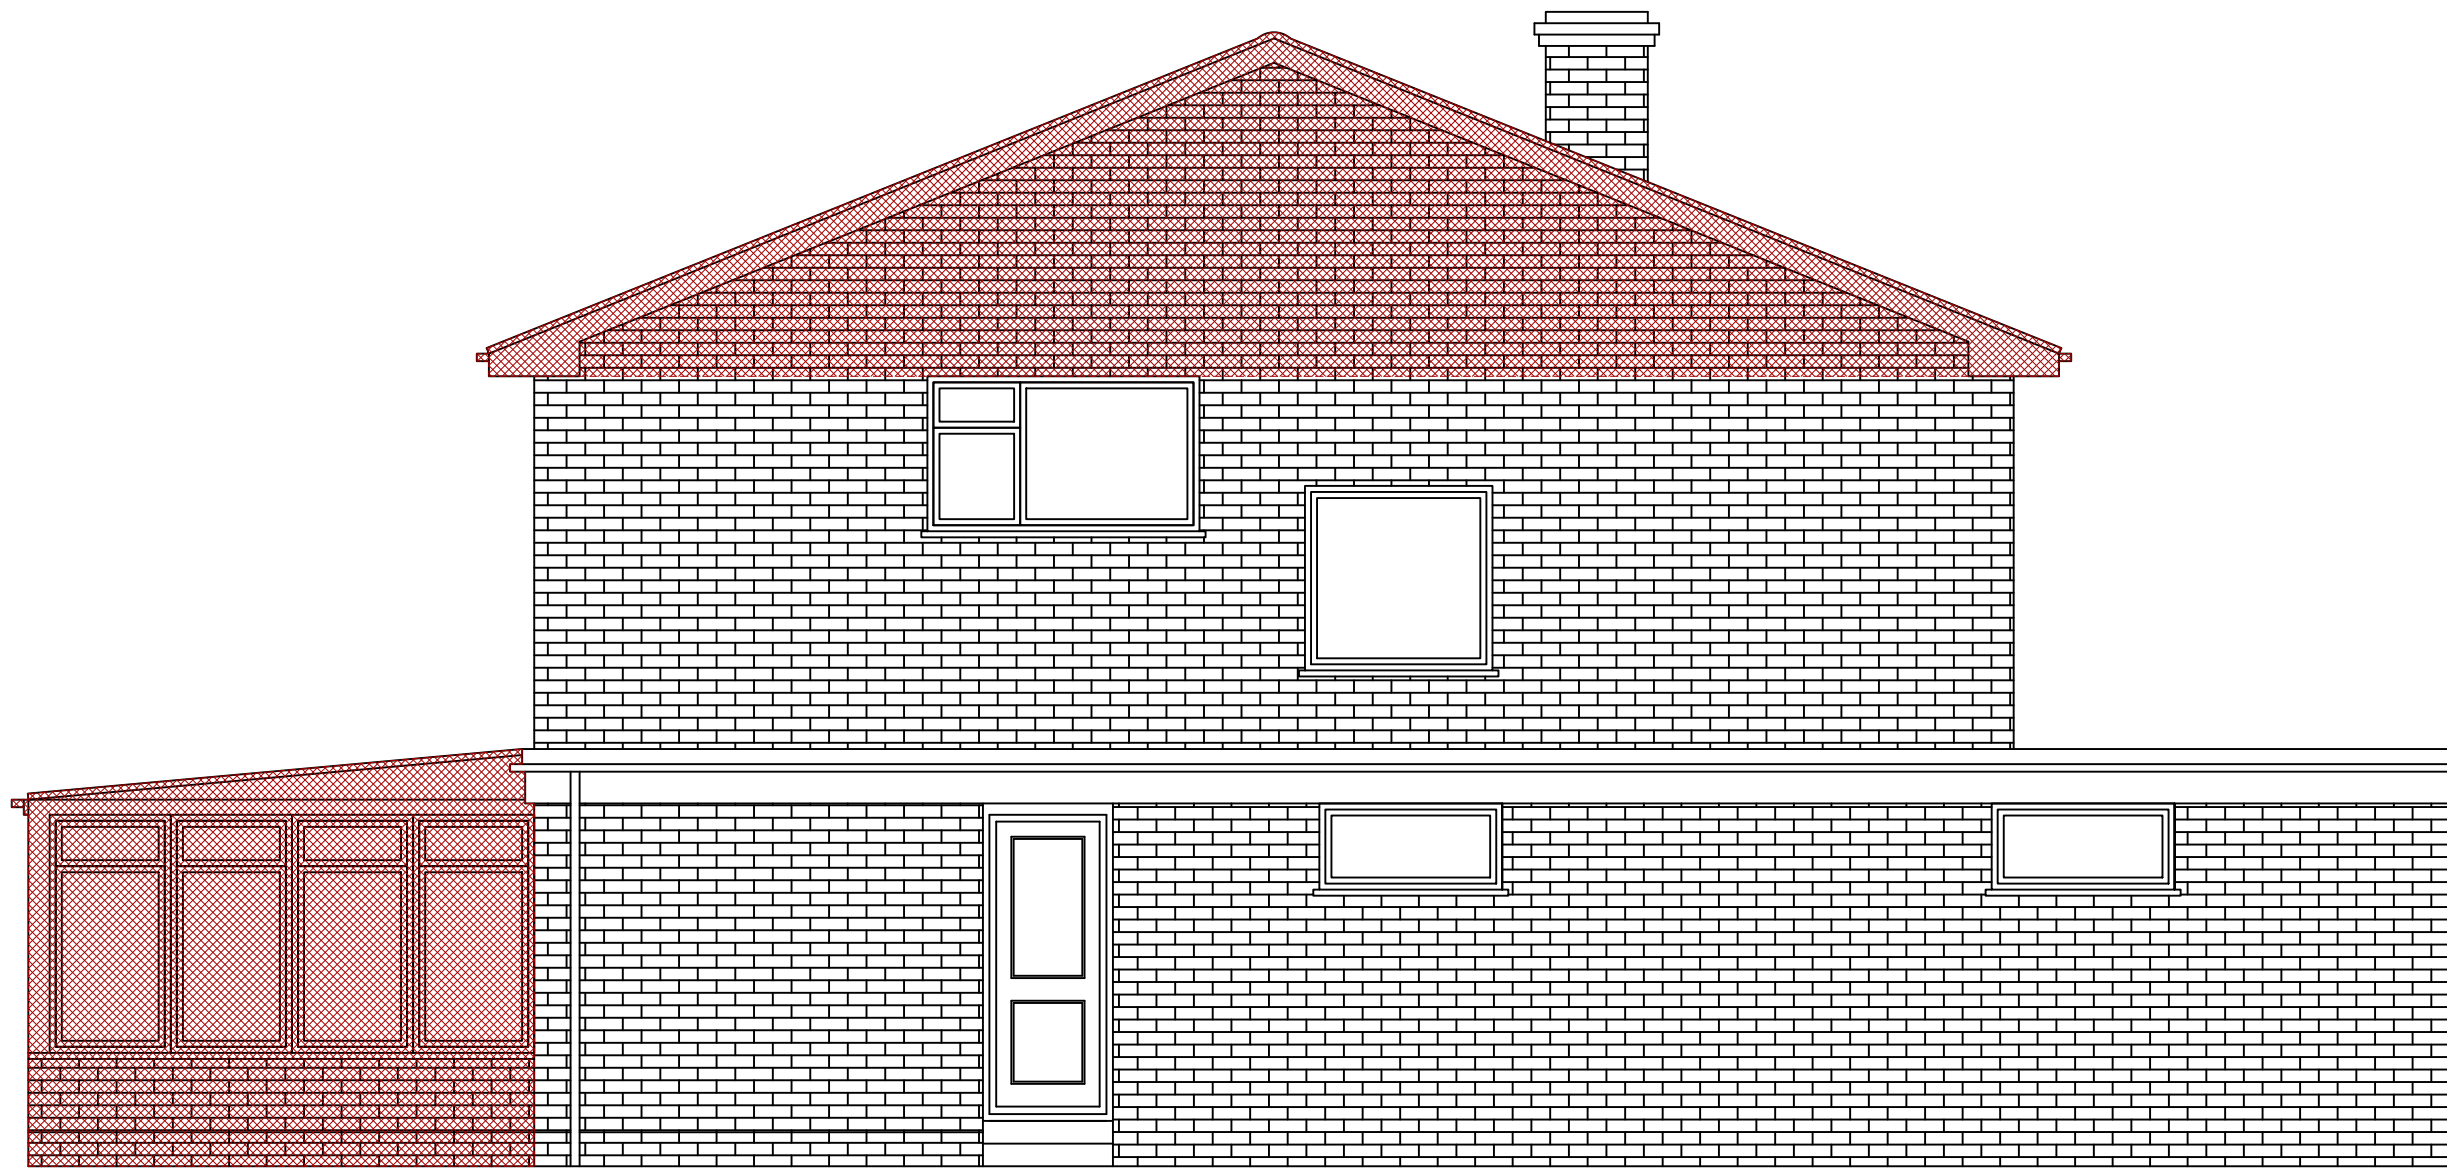

EXISTING RIGHT SIDE ELEVATION



EXISTING REAR ELEVATION

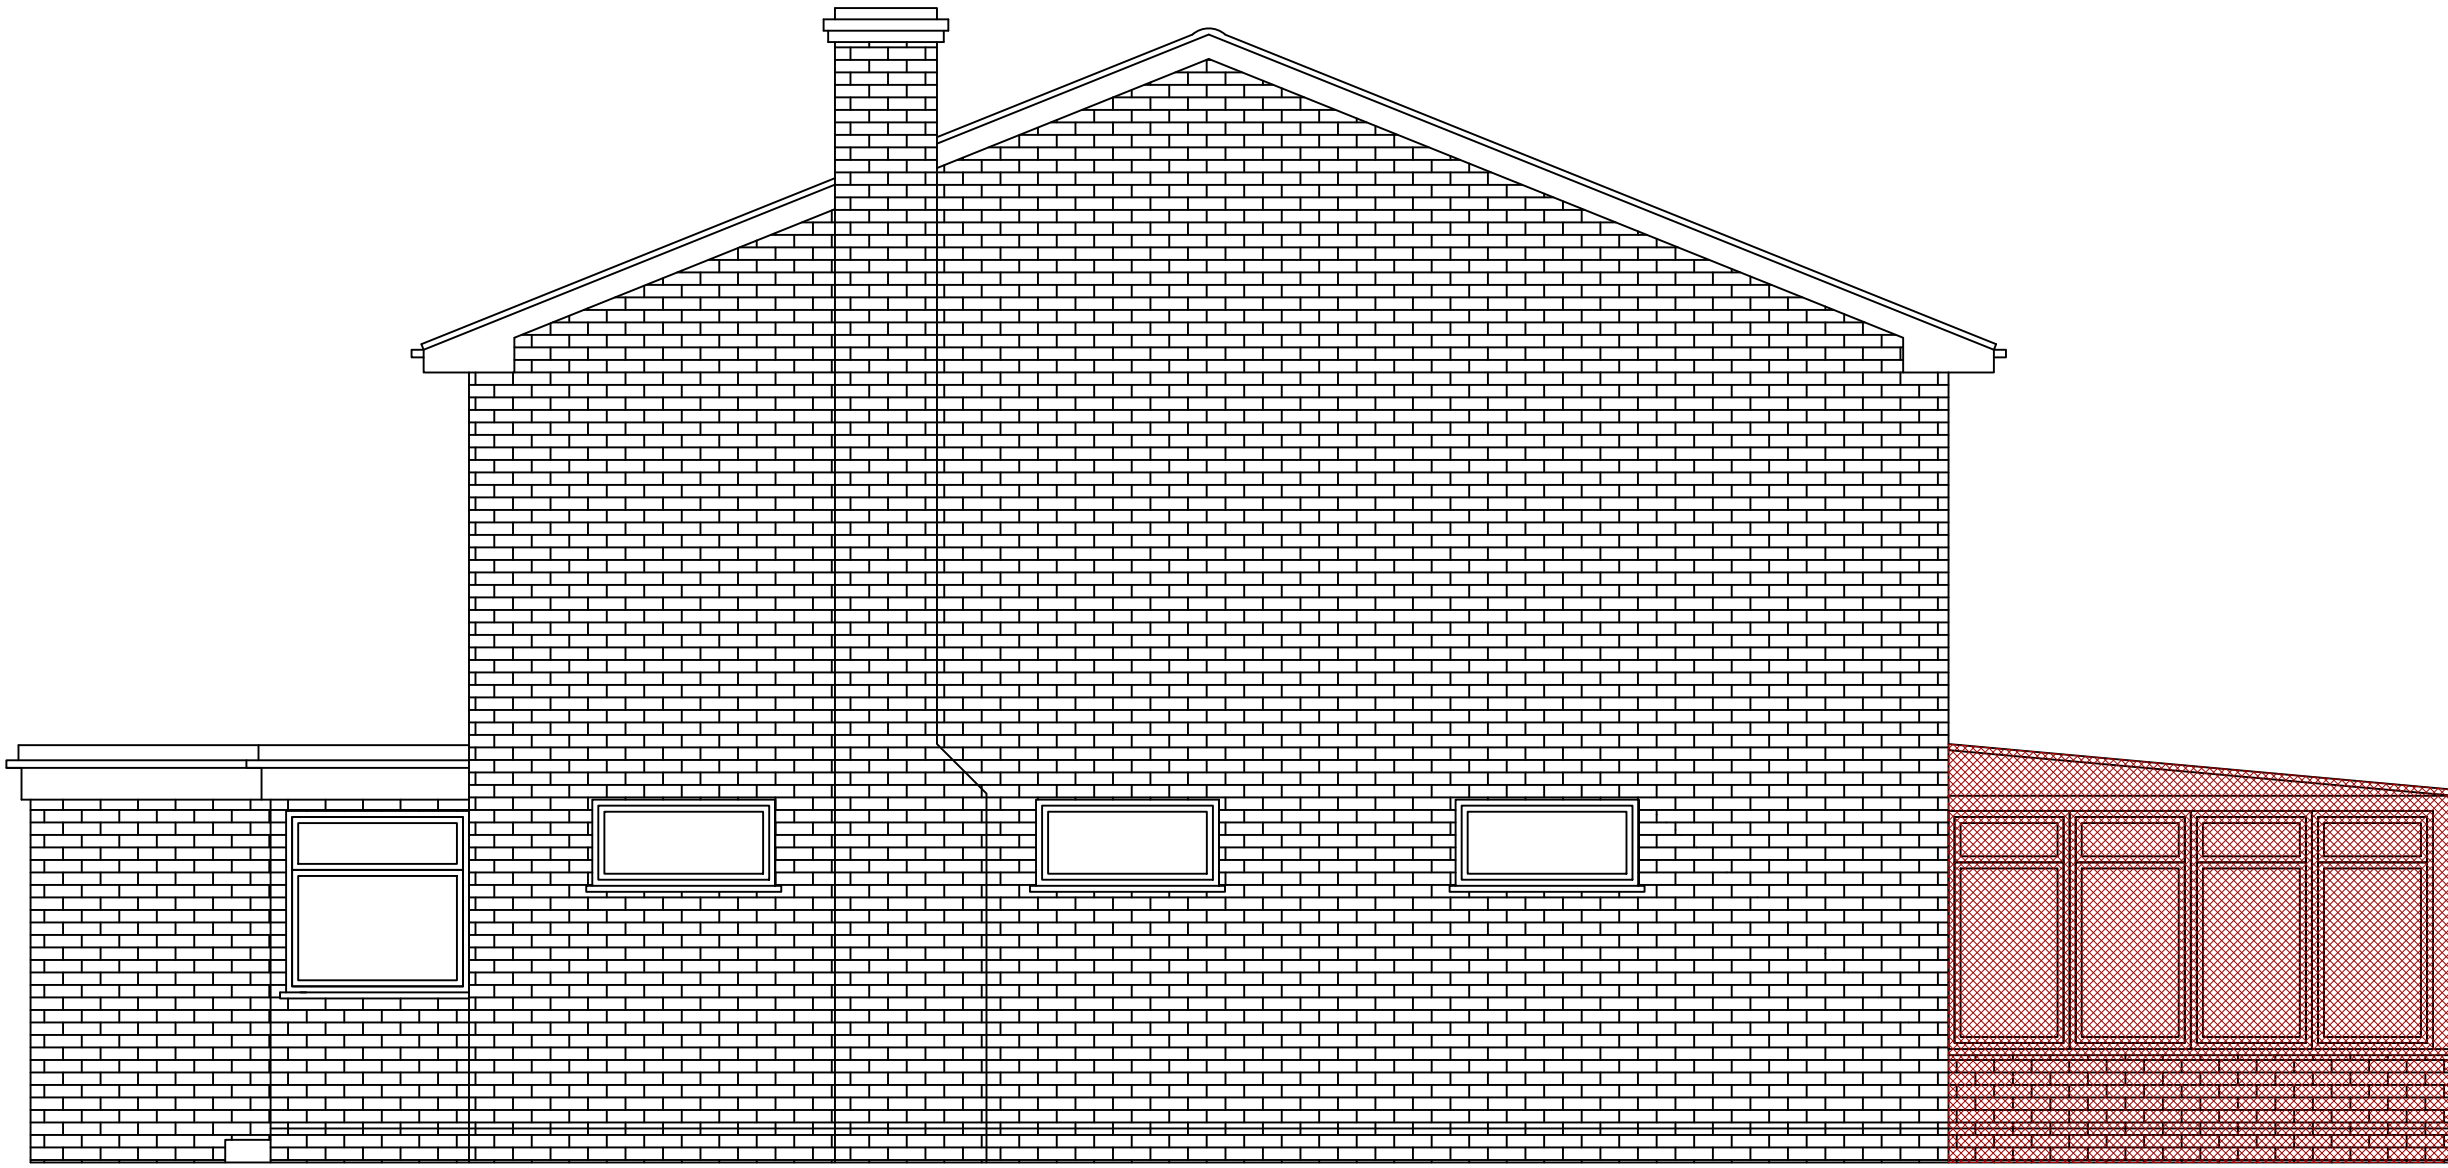

EXISTING LEFT SIDE ELEVATION

02 EXISTING ELEVATIONS
SCALE 1:50 @ A1

DRAWING NO	DATE	DRAWING	PROJECT
101A-002	12.11.20	EXISTING ELEVATIONS	101A BURDON LANE, SUTTON, SM2 7BZ
DRAWN	SCALE		
LD	1:50 @ A1		

