


PROPOSED LEFT SIDE ELEVATION



PROPOSED REAR ELEVATION

 

05 PROPOSED ELEVATIONS  
SCALE 1:50 @ A1

**SHORPLANS**  
ARCHITECTURAL SERVICES

17-21 GEORGE STREET  
CROYDON, SURREY  
CR0 1LA

WWW.SHORPLANS.COM  
ADMIN@SHORPLANS.COM  
020 38806164


**RIBA**   
Chartered Practice

**NOTES:**


SHORPLANS architects

Figured dimensions only are to be used. All dimensions to be checked on site. Differences between drawings and between drawings and specification or bills of quantities to be reported to SHORPLANS architects.

The copyright of the drawing and designs remains SHORPLANS architects.  
All copies are only for information about the application, they may not be used for any other purpose without the express written permission of SHORPLANS architects.

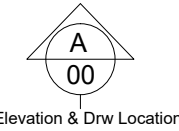

Elevation & Drw Location

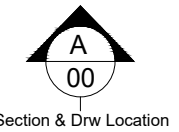

Section & Drw Location

DRAWING NO	DATE	DRAWING	PROJECT
101A-005	22.12.20	BUILDING REGULATIONS PROPOSED ELEVATIONS	101A BURDON LANE, SUTTON, SM2 7BZ
DRAWN	SCALE		
LD	1:50 @ A1		