



PROPOSED RIGHT SIDE ELEVATION

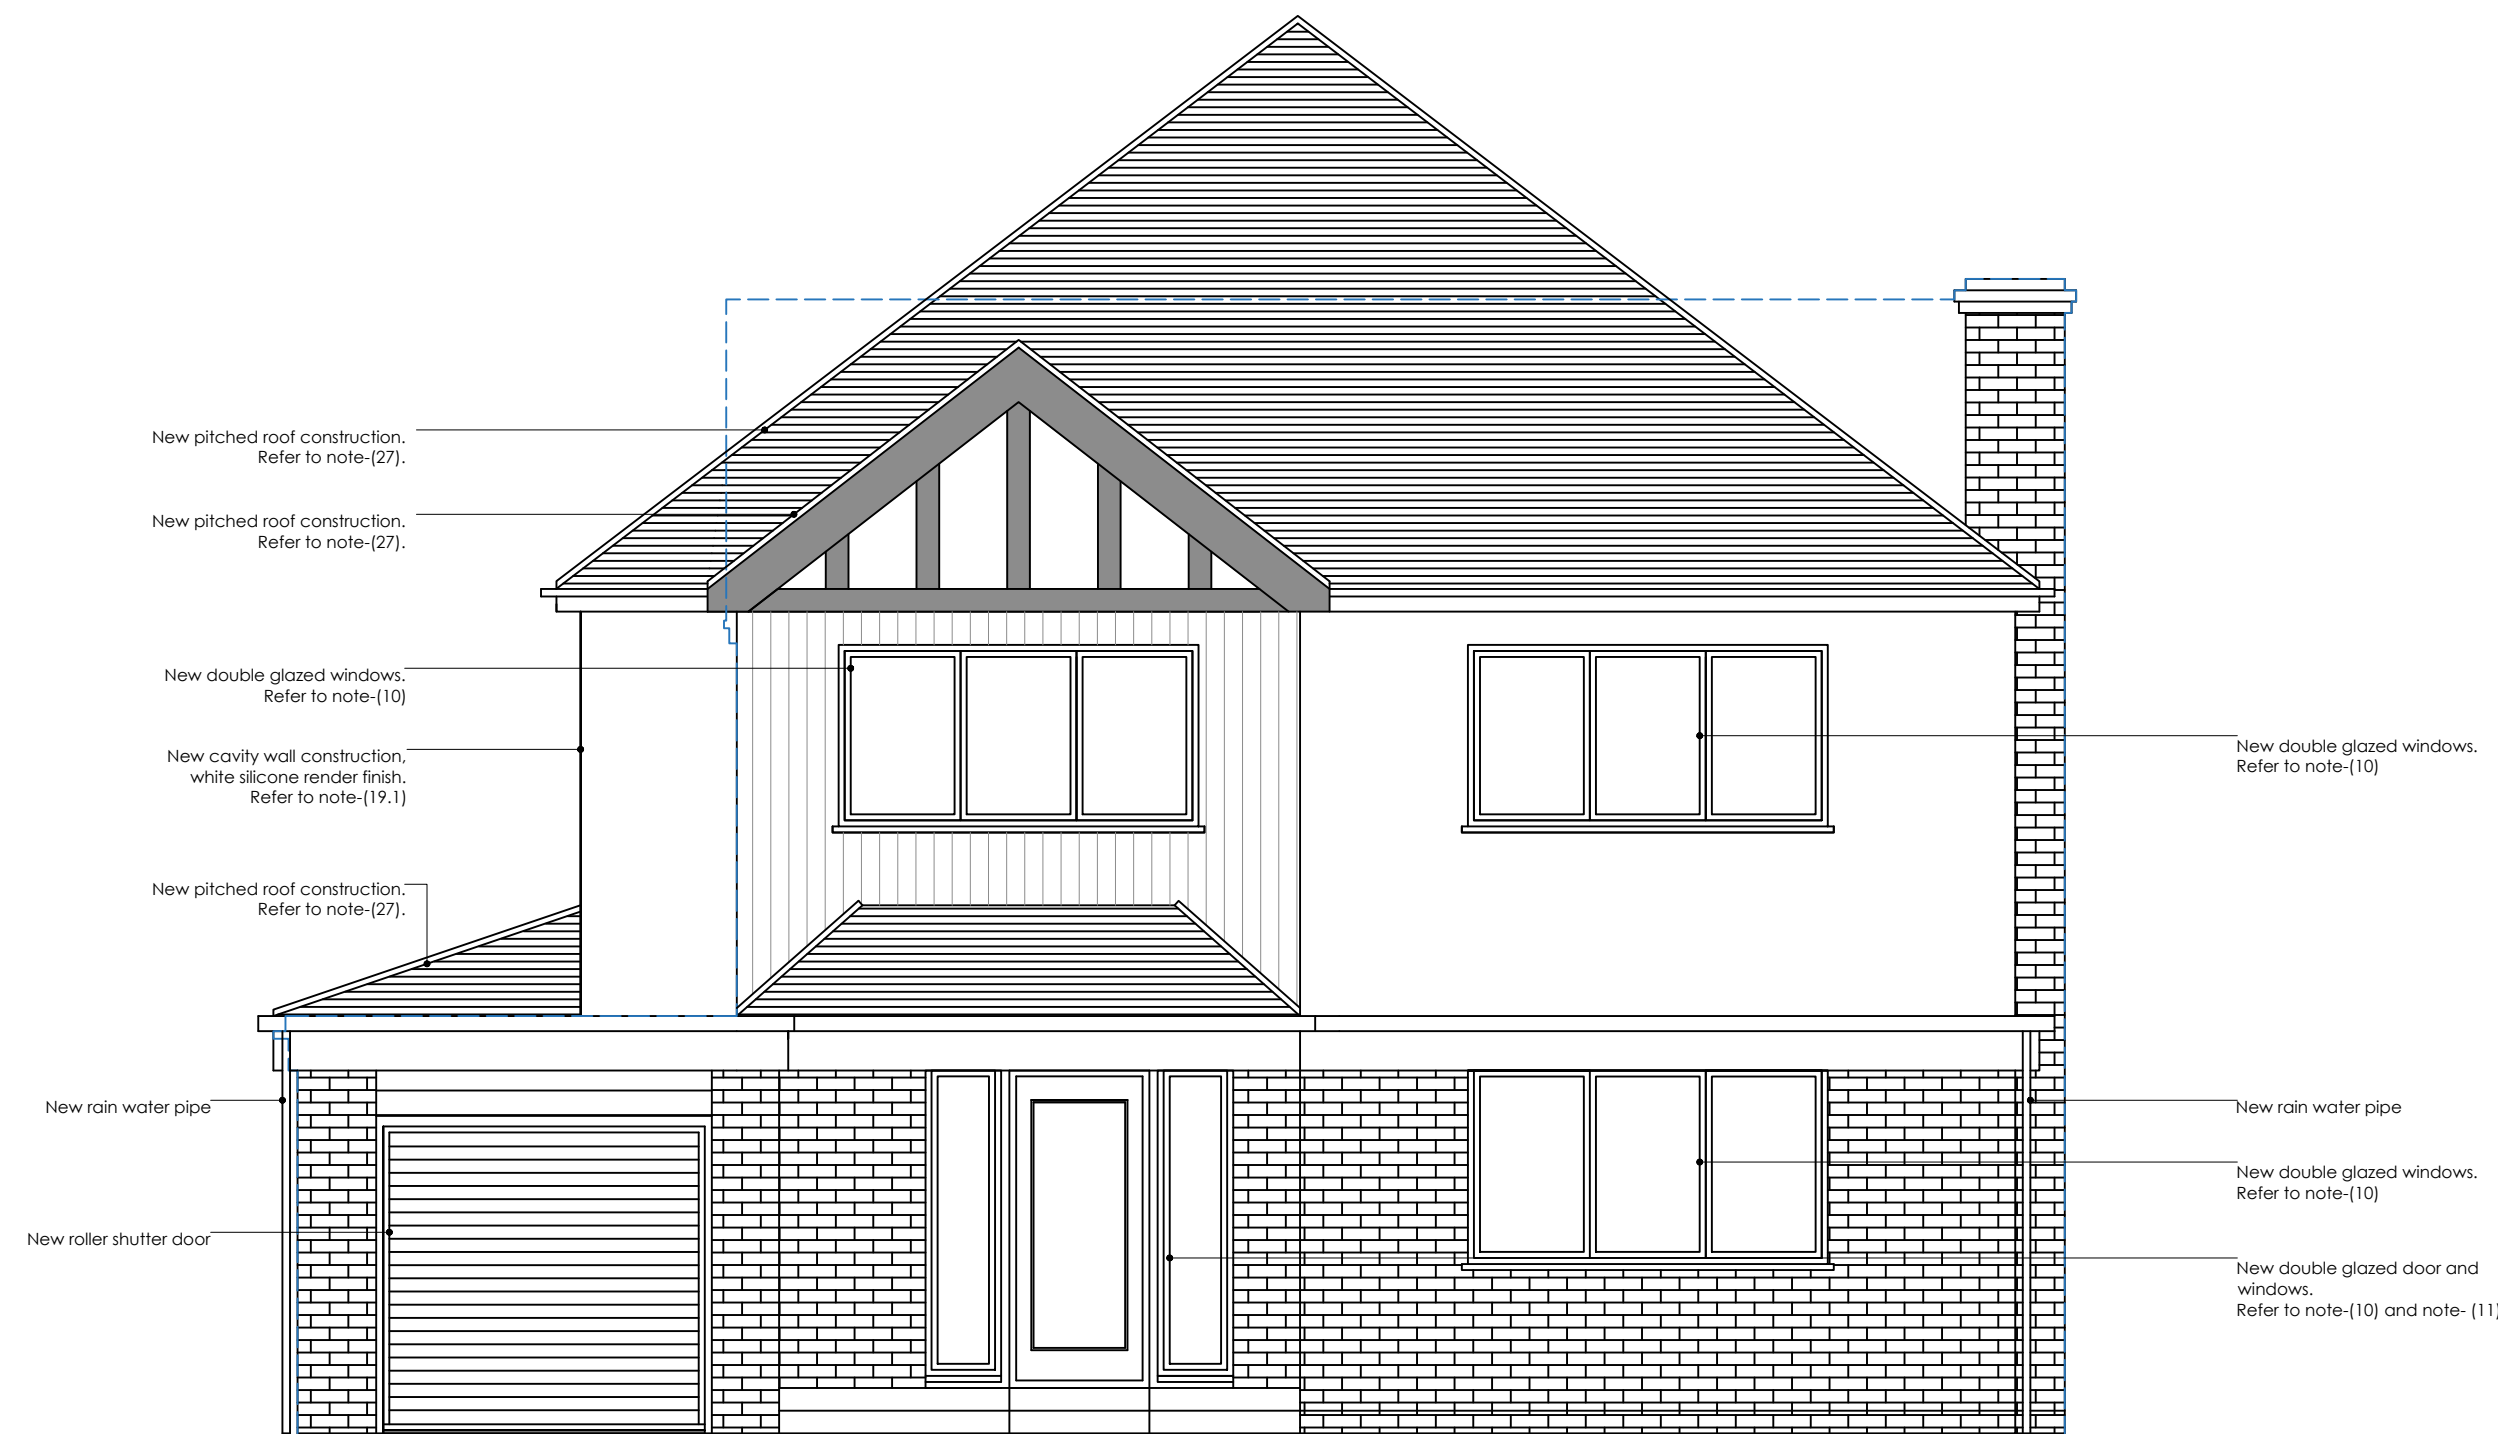

PROPOSED FRONT ELEVATION

 

06 PROPOSED ELEVATIONS  
SCALE 1:50 @ A1

DRAWING NO	DATE	DRAWING	PROJECT
101A-006	22.12.20	BUILDING REGULATIONS PROPOSED ELEVATIONS	101A BURDON LANE, SUTTON, SM2 7BZ
DRAWN	SCALE		
LD	1:50 @ A1		