




This copy has been made by or with the authority of Midlothian Council pursuant to Section 47 of the Designs and Patents Act 1988. Unless that Act provides a relevant exception to copyright, the copy must not be copied without the prior permission of the copyright owner.

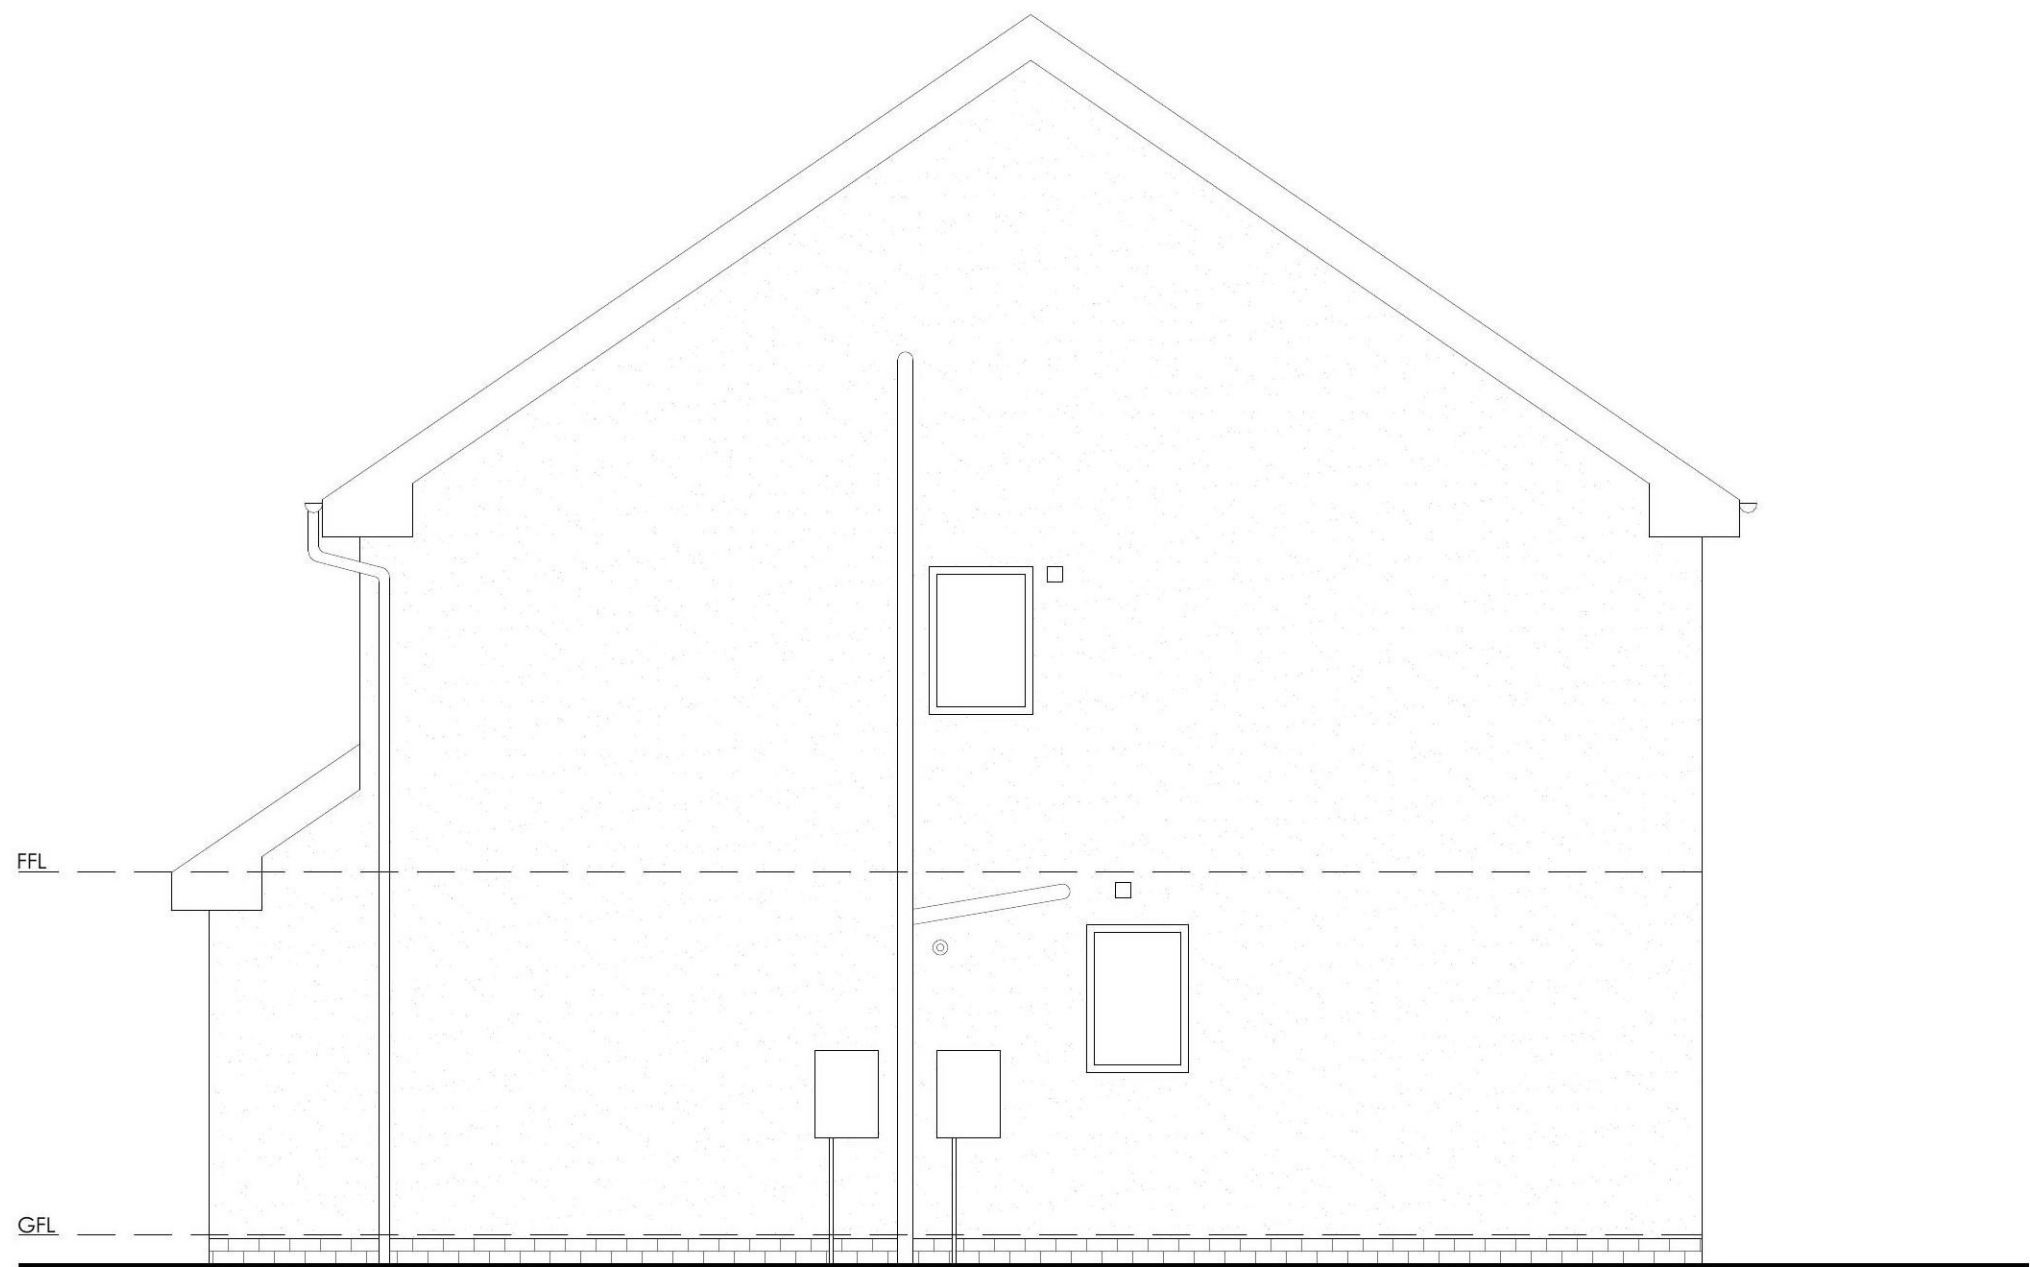

1 EXISTING NORTH EAST ELEVATION
SCALE: 1:50

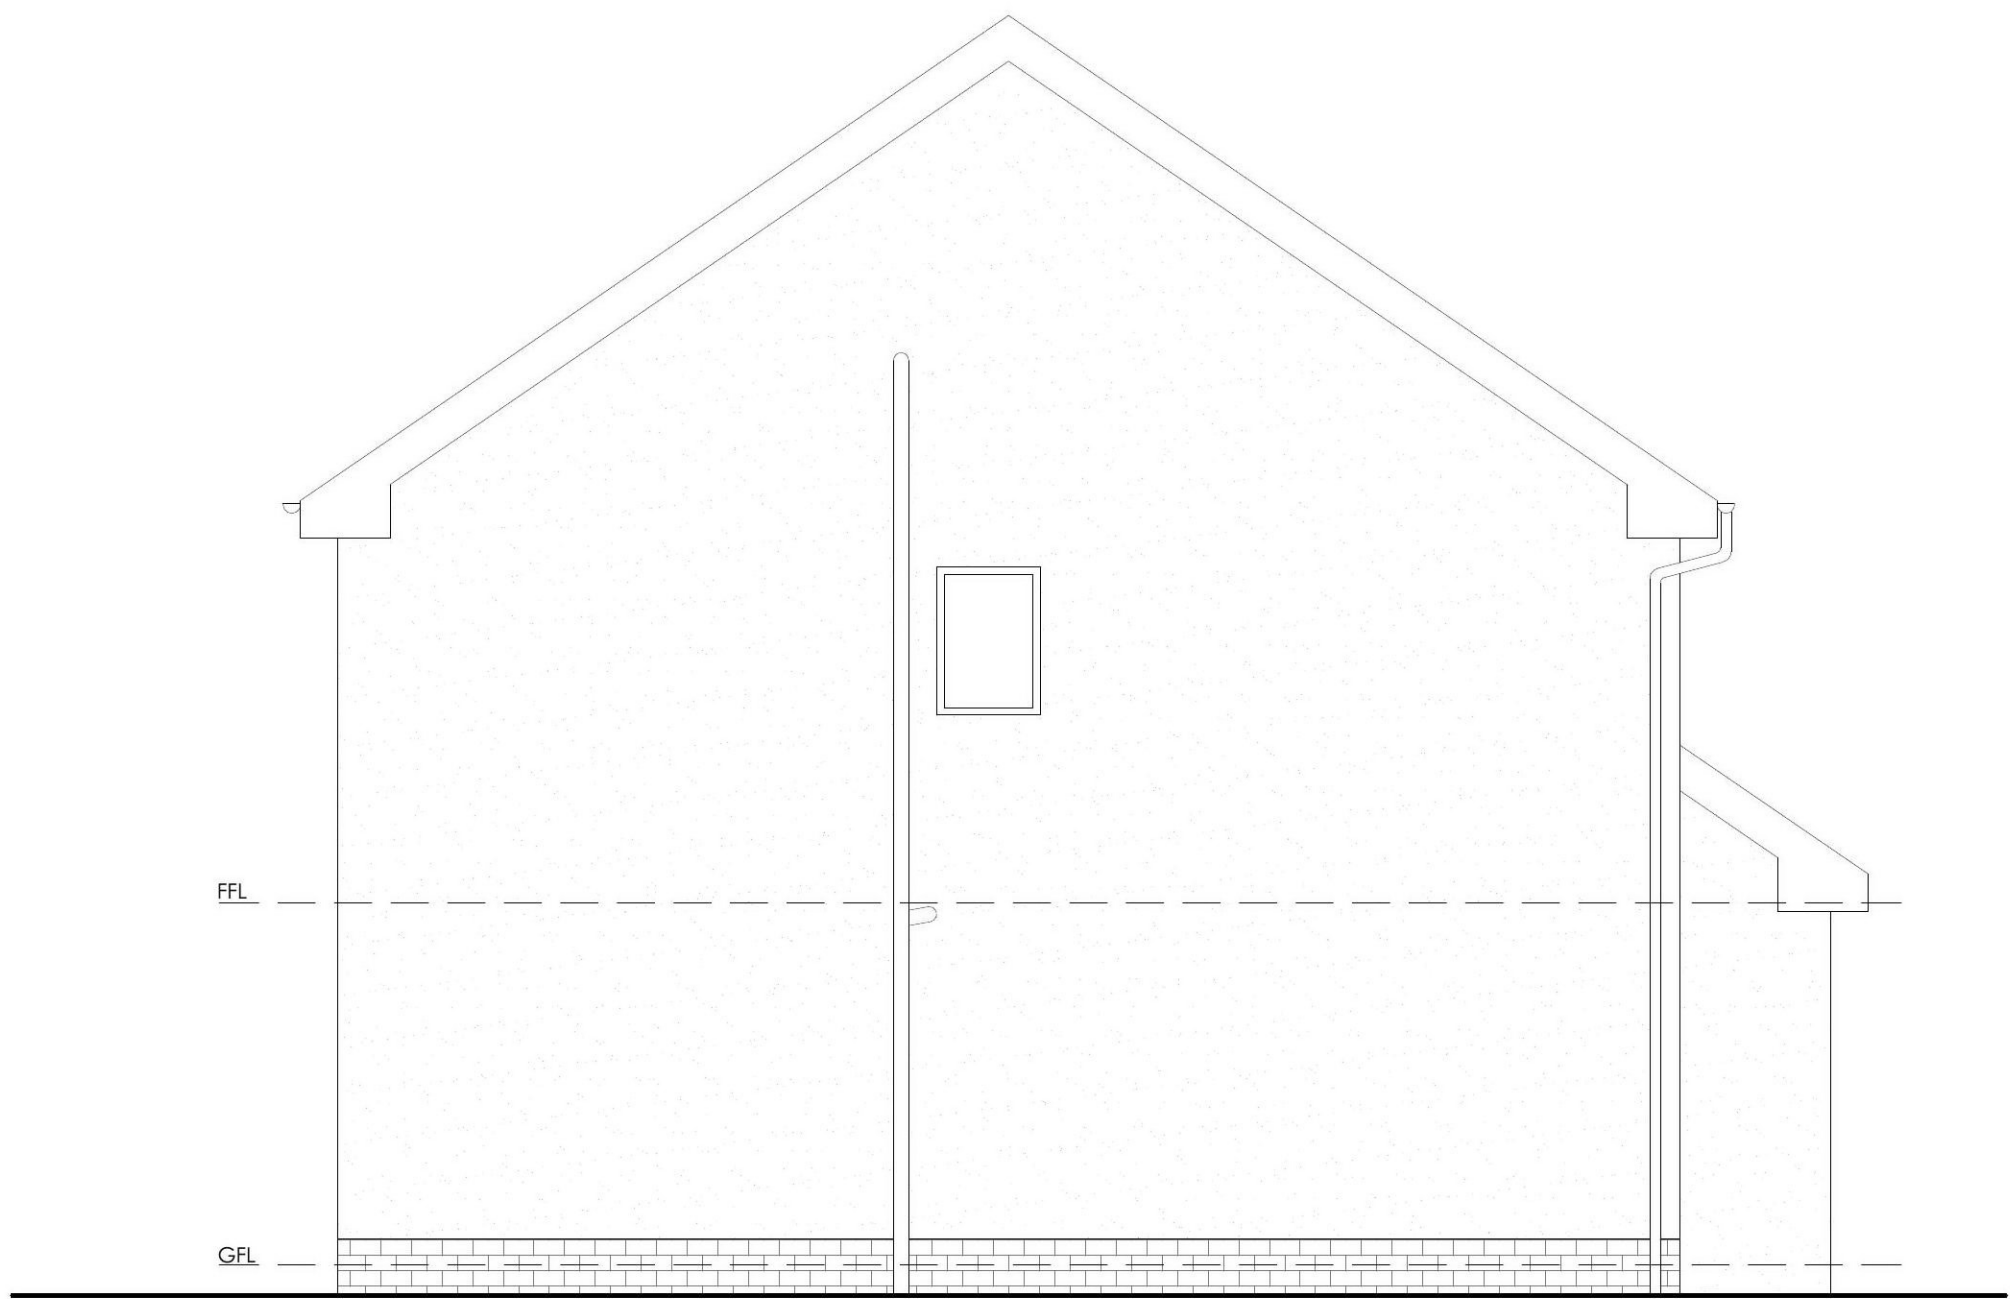

2 EXISTING SOUTH WEST ELEVATION
SCALE: 1:50

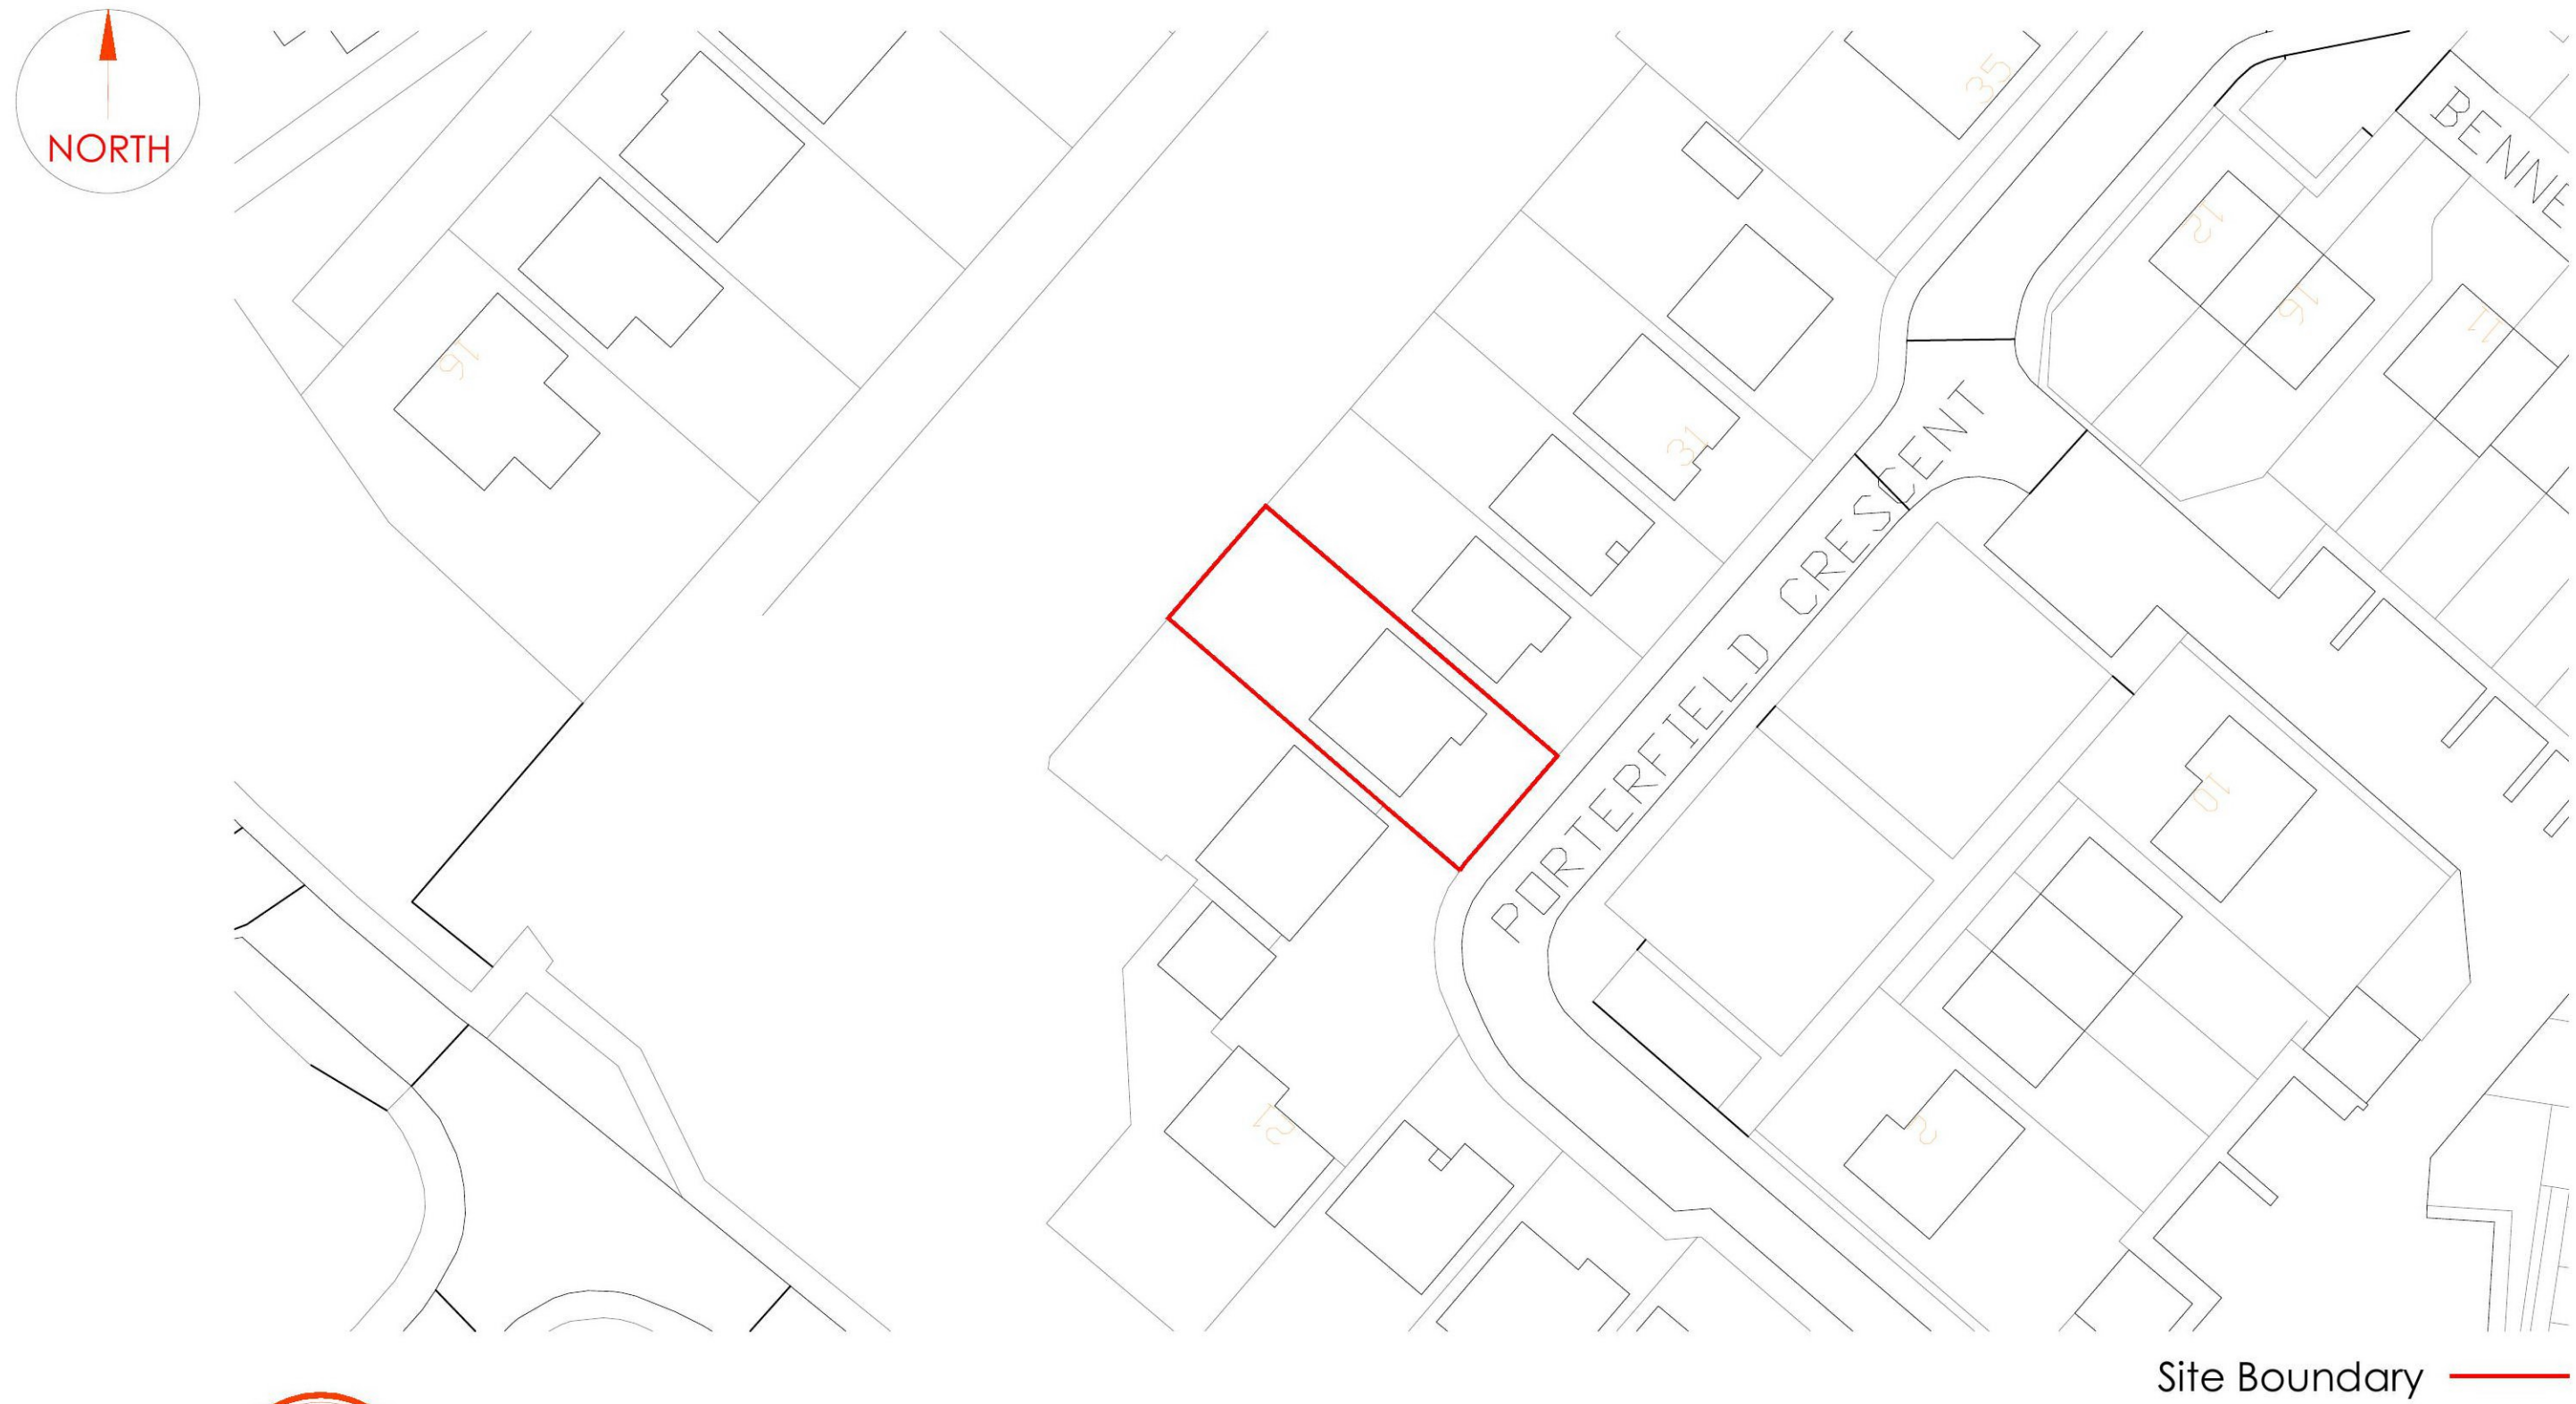

4 SITE PLAN
SCALE: 1:500



3 EXISTING NORTH WEST ELEVATION
SCALE: 1:50