





This copy has been made by or with the authority of Midlothian Council pursuant to Section 47 of the Designs and Patents Act 1988. Unless that Act provides a relevant exception to copyright, the copy must not be copied without the prior permission of the copyright owner.

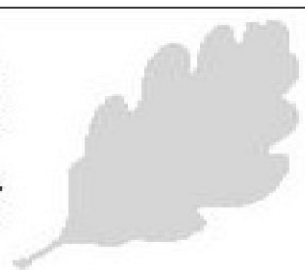

NOTE:  
CONTRACTORS AND  
MANUFACTURERS TO  
CHECK SIZES ON SITE  
AS THEY MAY DIFFER  
FROM DRAWINGS  
DURING WORKS  
BEING CARRIED OUT.

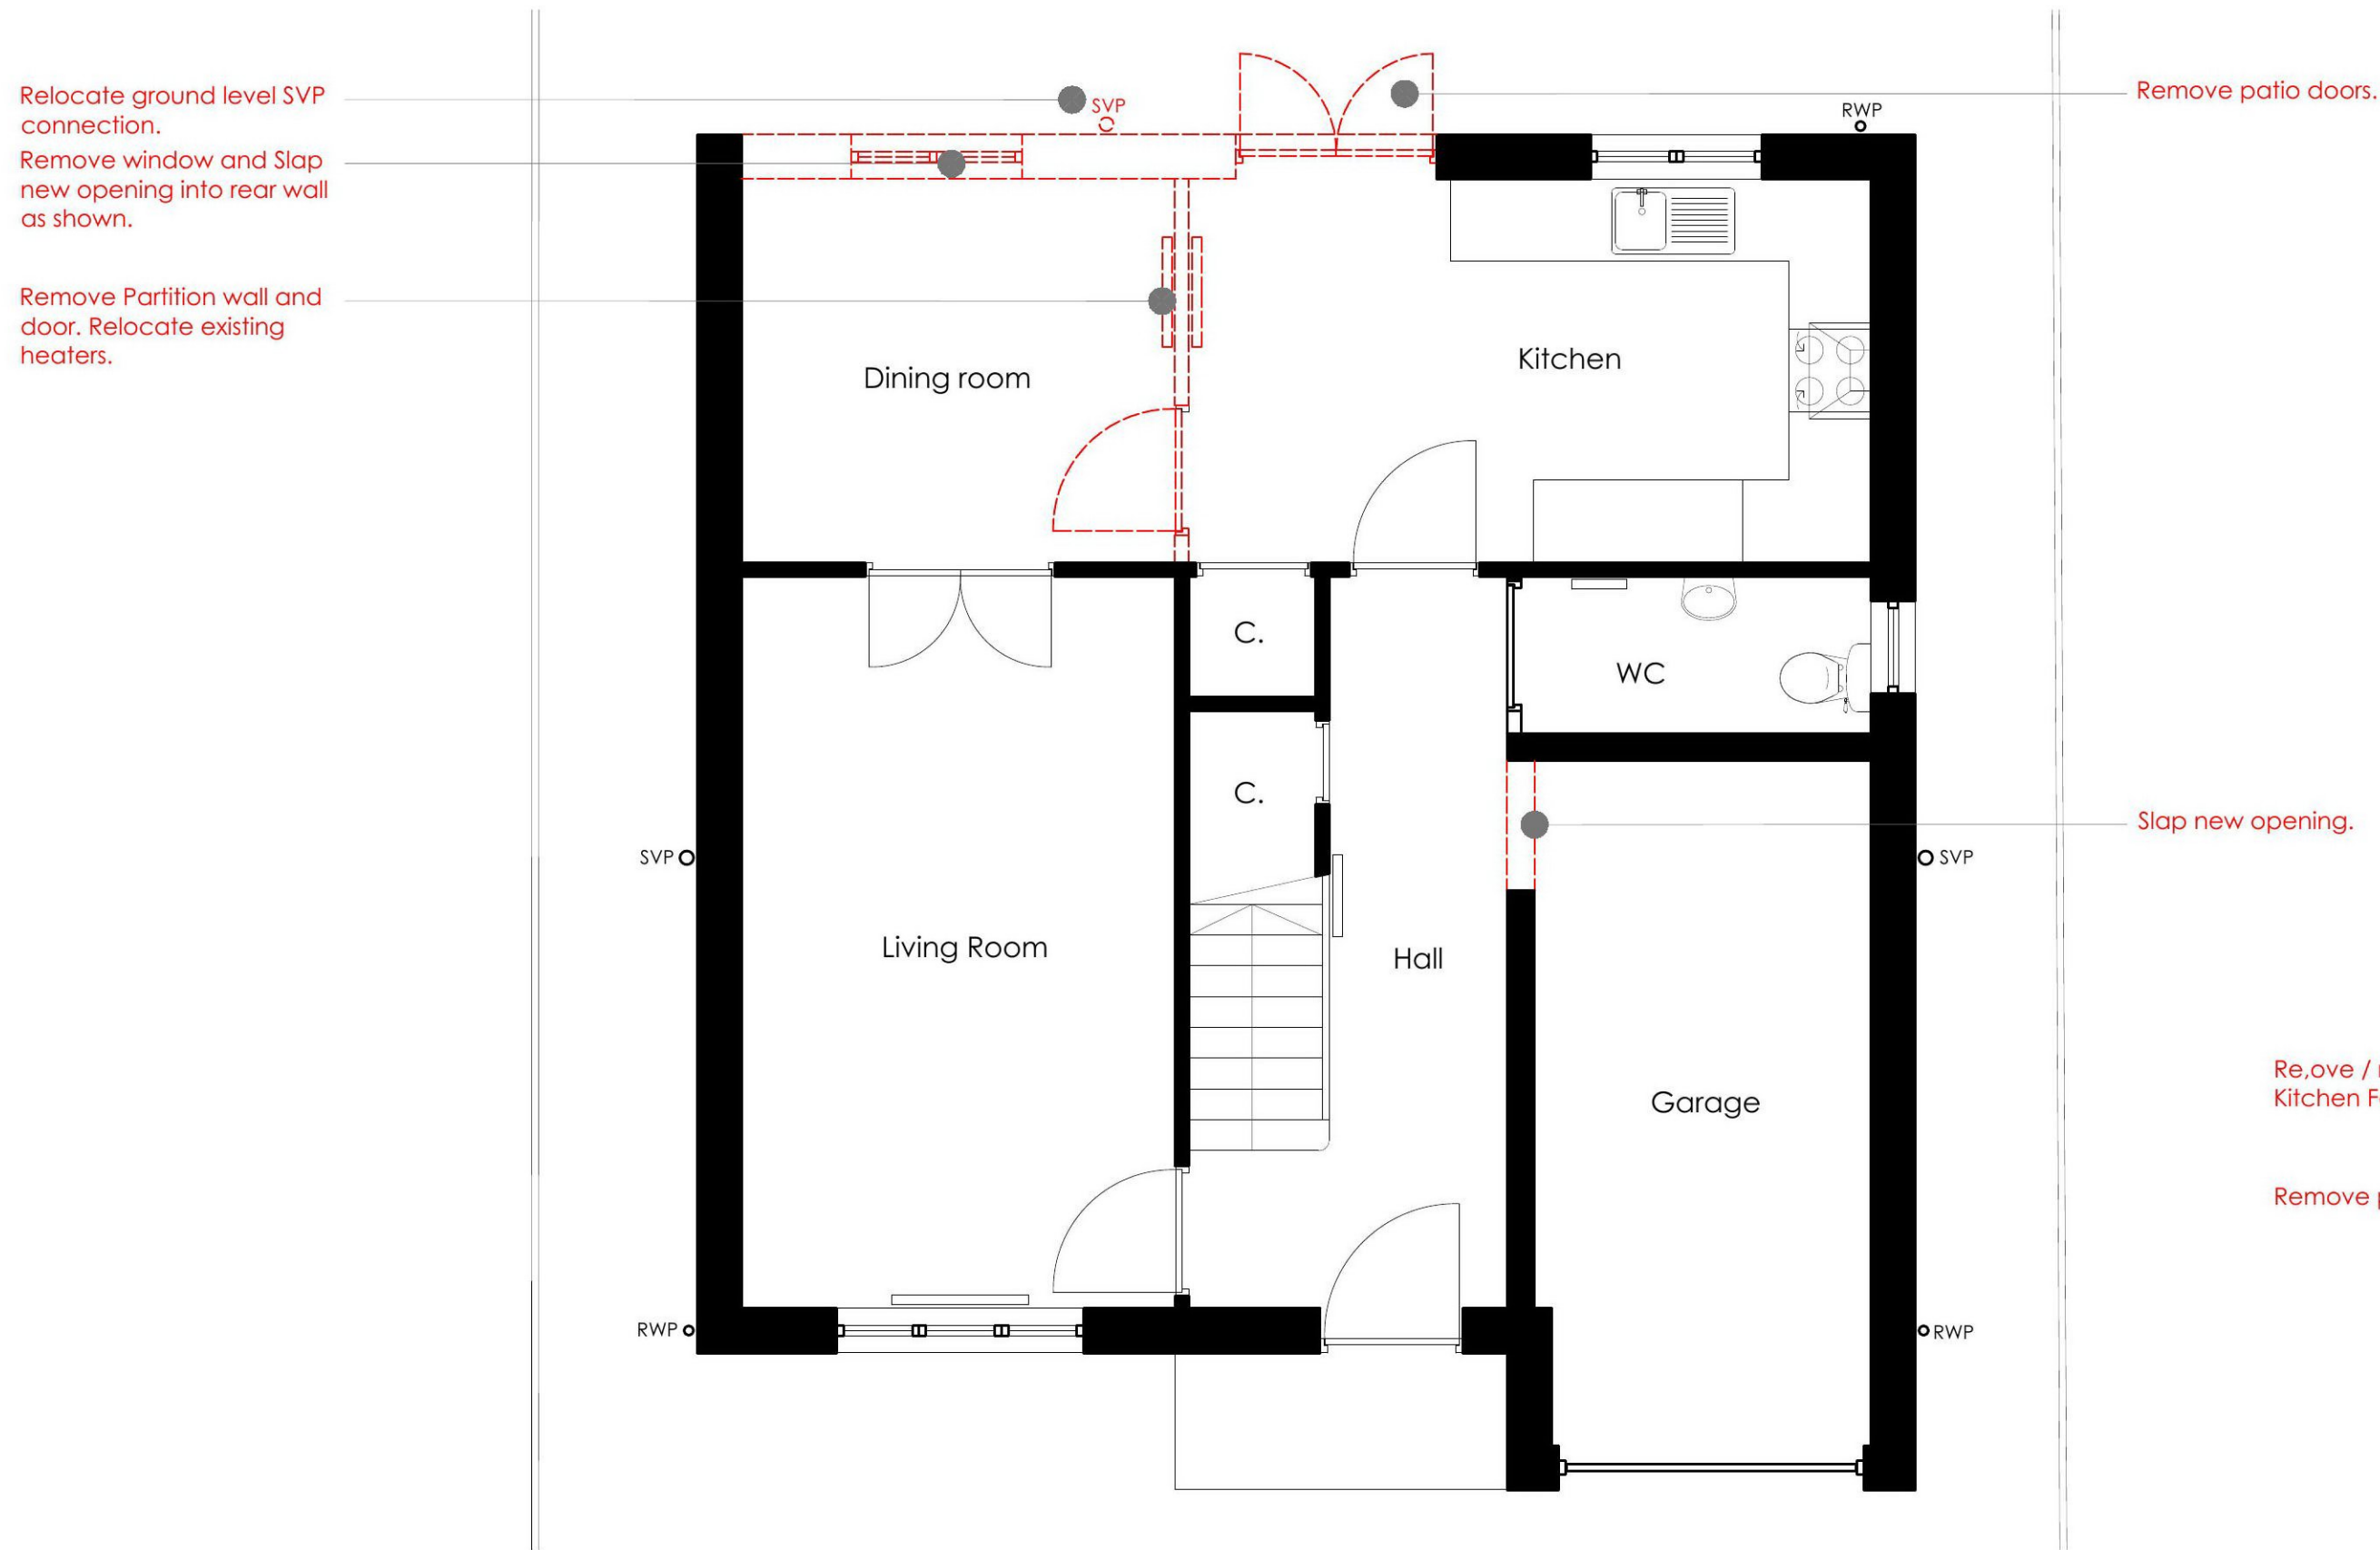

1 EXISTING GROUND FLOOR PLAN  
SCALE: 1:50



2 EXISTING NORTH WEST ELEVATION  
SCALE: 1:50

PLANNING APPLICATION

DATE:	12.01.2021
DRAW NO.	PL04
REVISION	DATE
1	
2	
3	
4	
5	
6	

CLIENT  
Mr & Mrs Hamilton

PROJECT  
25 Porterfield Crescent,  
Perth, UK  
EH26 0FP

PROPOSED  
DOWNTAKINGS

SCALE: 1:50

A1

DRAWN BY: PM

Downtakings -----