






This copy has been made by or with the authority of Midlothian Council pursuant to Section 47 of the Designs and Patents Act 1988. Unless that Act provides a relevant exception to copyright, the copy must not be copied without the prior permission of the copyright owner.

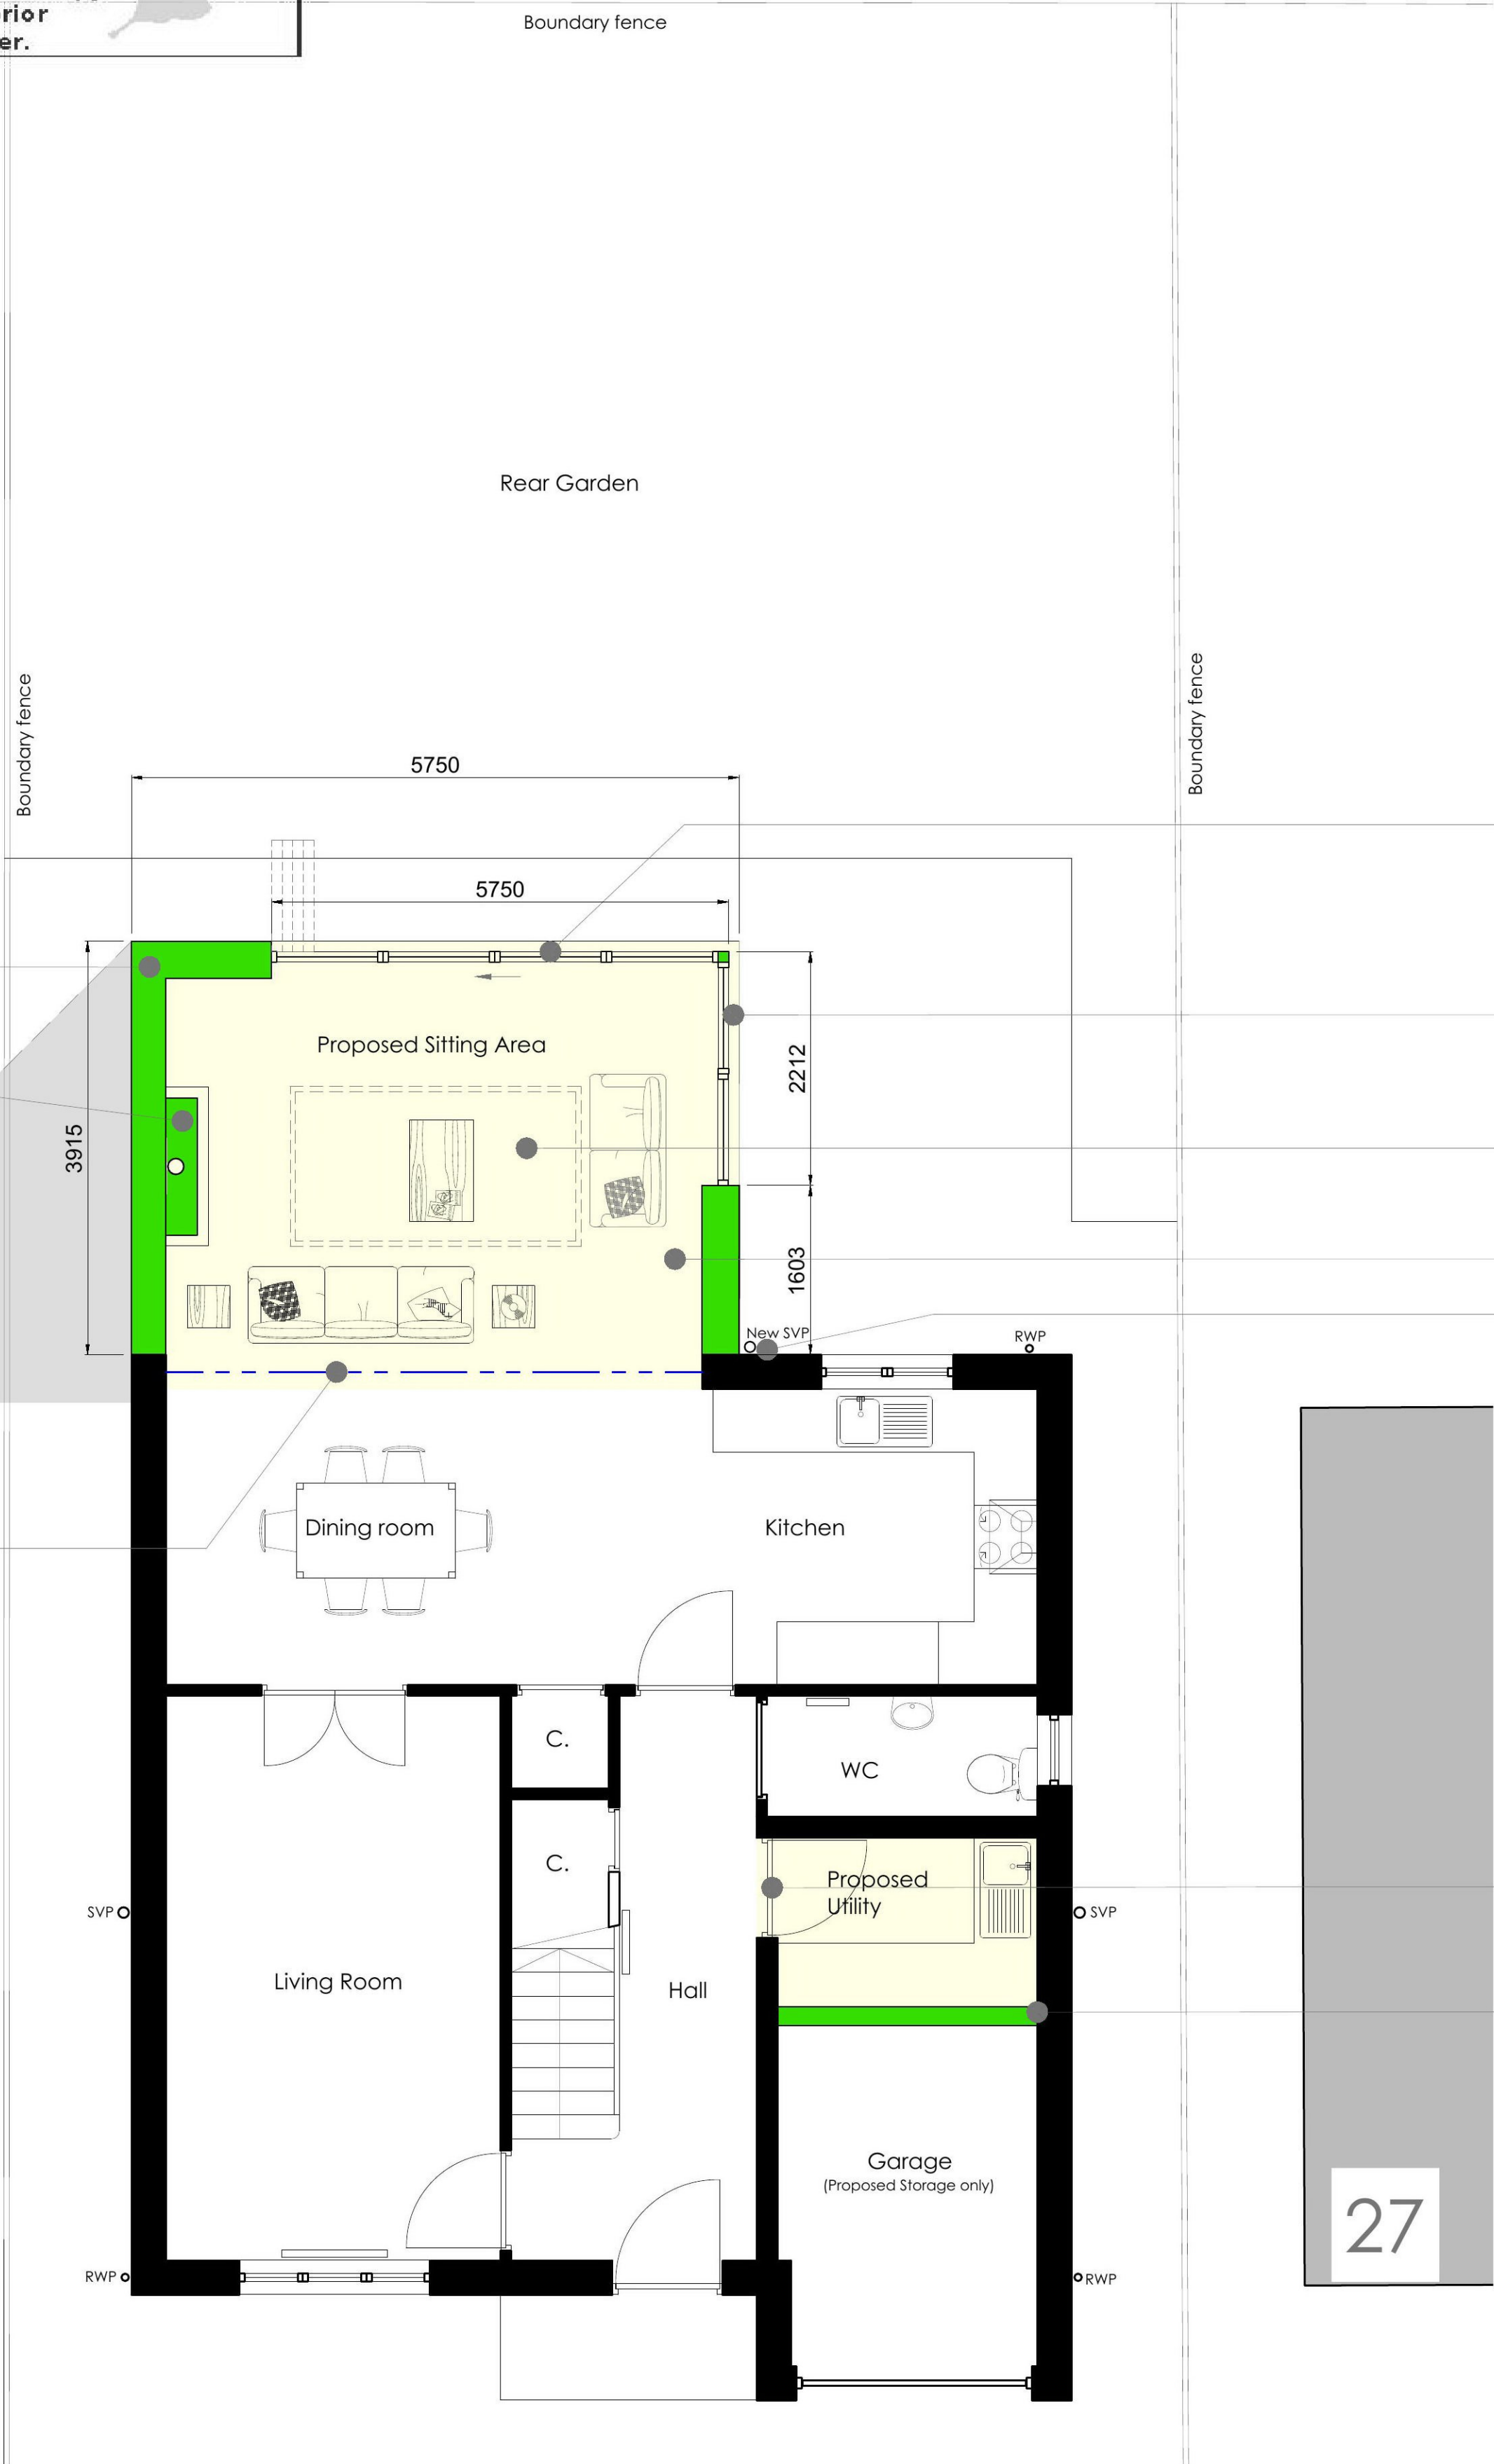

1 PROPOSED GROUND FLOOR PLAN
SCALE: 1:50

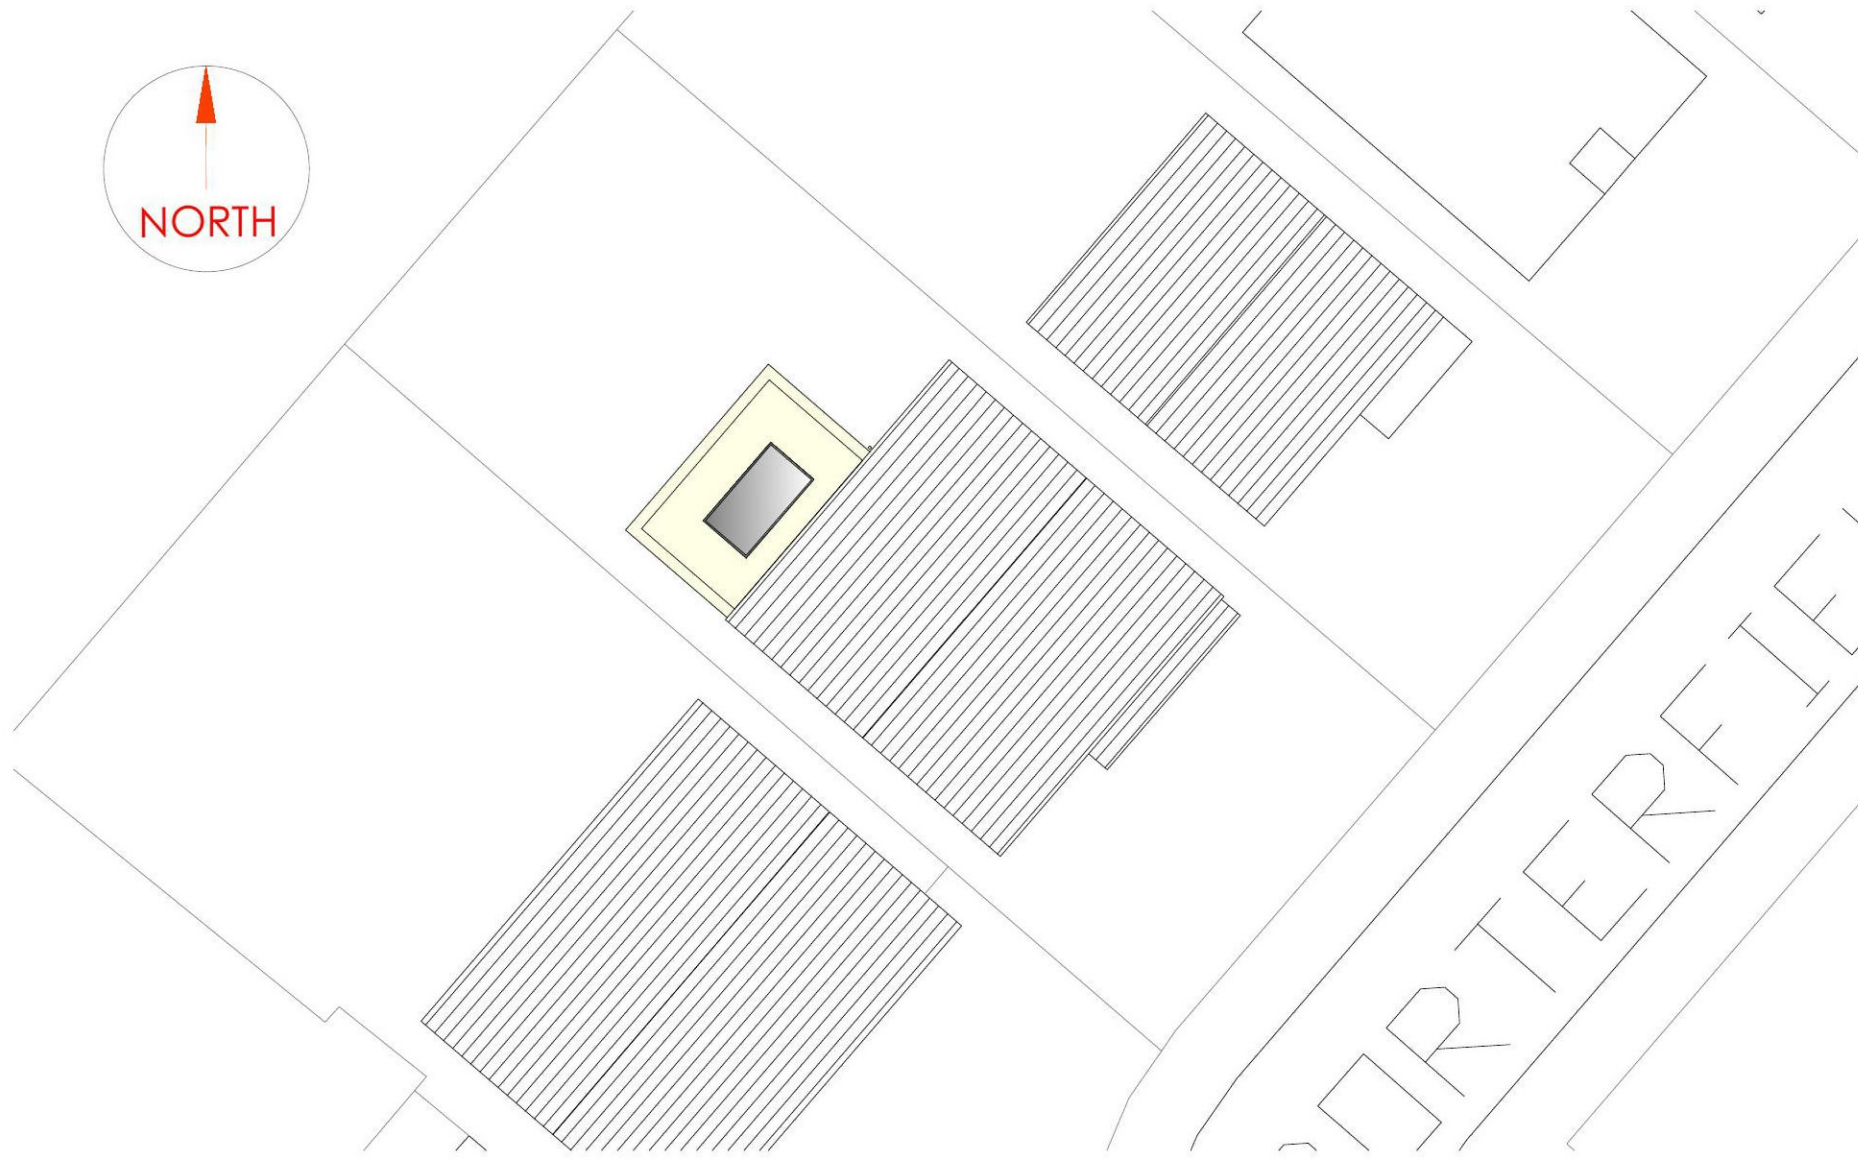

3 PROPOSED ROOF PLAN
SCALE: 1:200

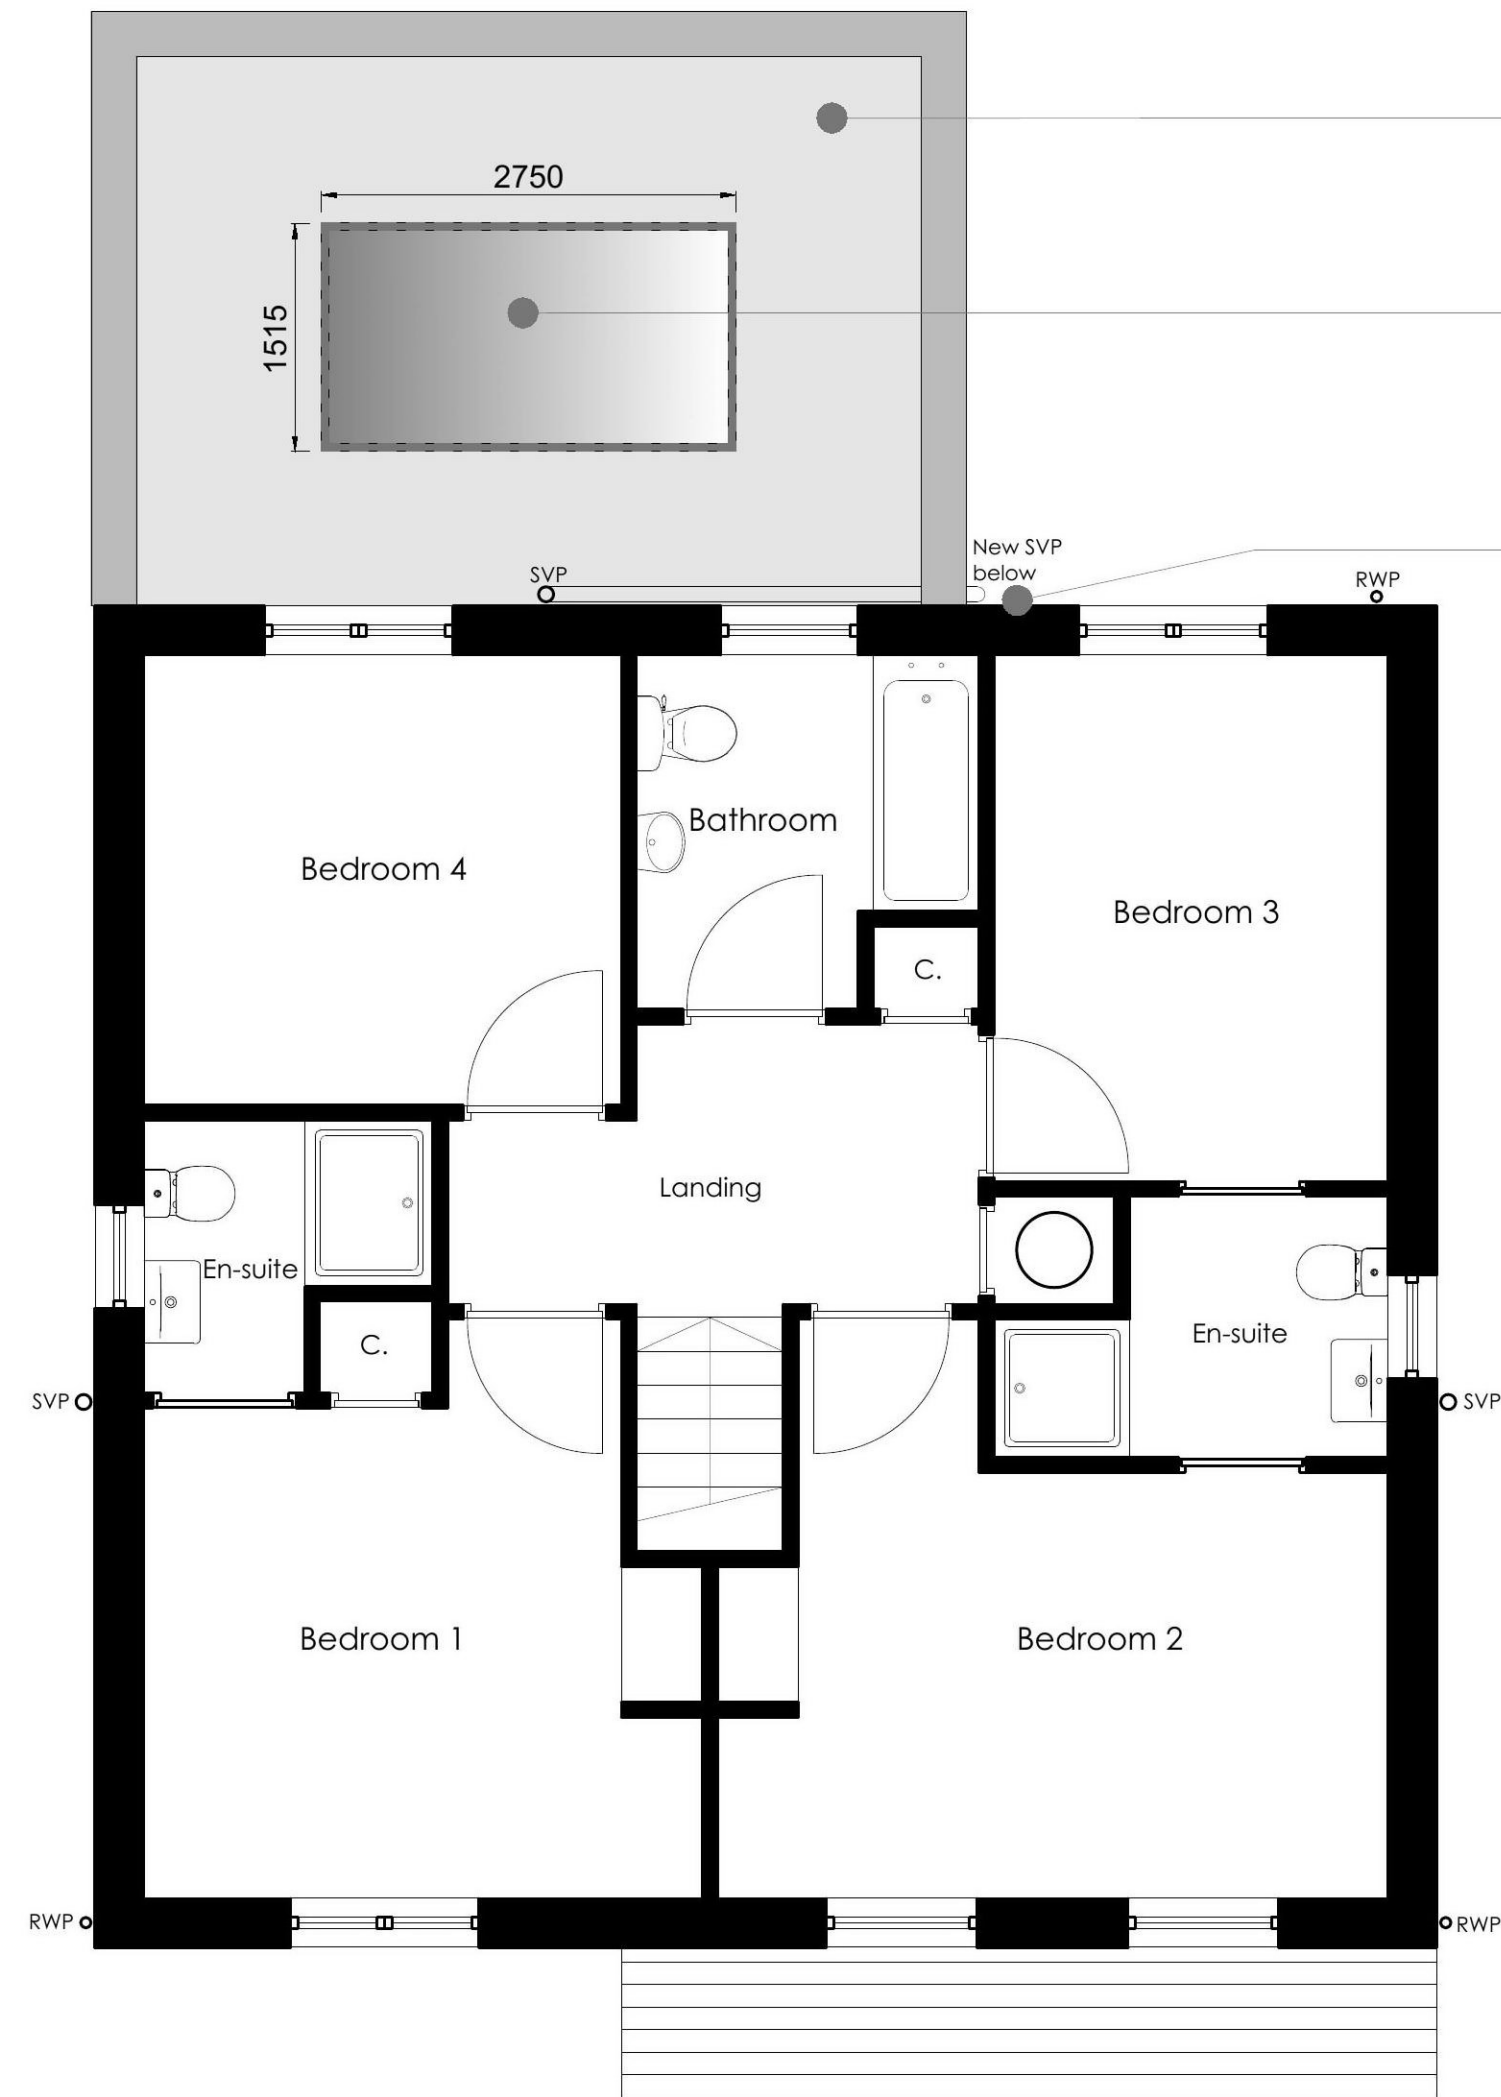

2 PROPOSED FIRST FLOOR PLAN
SCALE: 1:50