


NOTES:
 1. THIS DRAWING NOT TO BE SCALED, FIGURED DIMENSIONS ONLY TO BE TAKEN.
 2. FOR ANY DISCREPANCIES FOUND WITHIN THIS DRAWING, PLEASE INFORM THIS OFFICE.
 3. COPYRIGHT OF THIS DRAWING IS OWNED BY STIRLING DEVELOPMENTS LTD

KEY

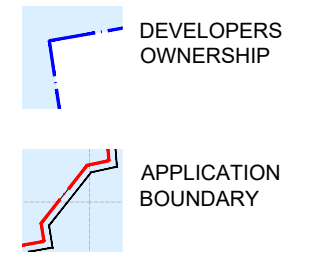

Revision	Description	Initial	Date
A	Developers ownership added.	SEO	17/01/21






Halbeath Interchange
 Business Park
 King Seat Road
 Dunfermline
 KY11 8RY

T: 01383 720 768




info@stirlingdevelopments.co.uk
 www.stirlingdevelopments.co.uk

Project
CALDERWOOD
 Description
PLOT 03 LOCATION PLAN

Scale	Drawn	Date
1:1000@A3	SEO	DEC-20
Job number	Drawing number	Revision
100	PLOT03PA004	REV-A

 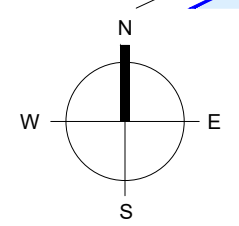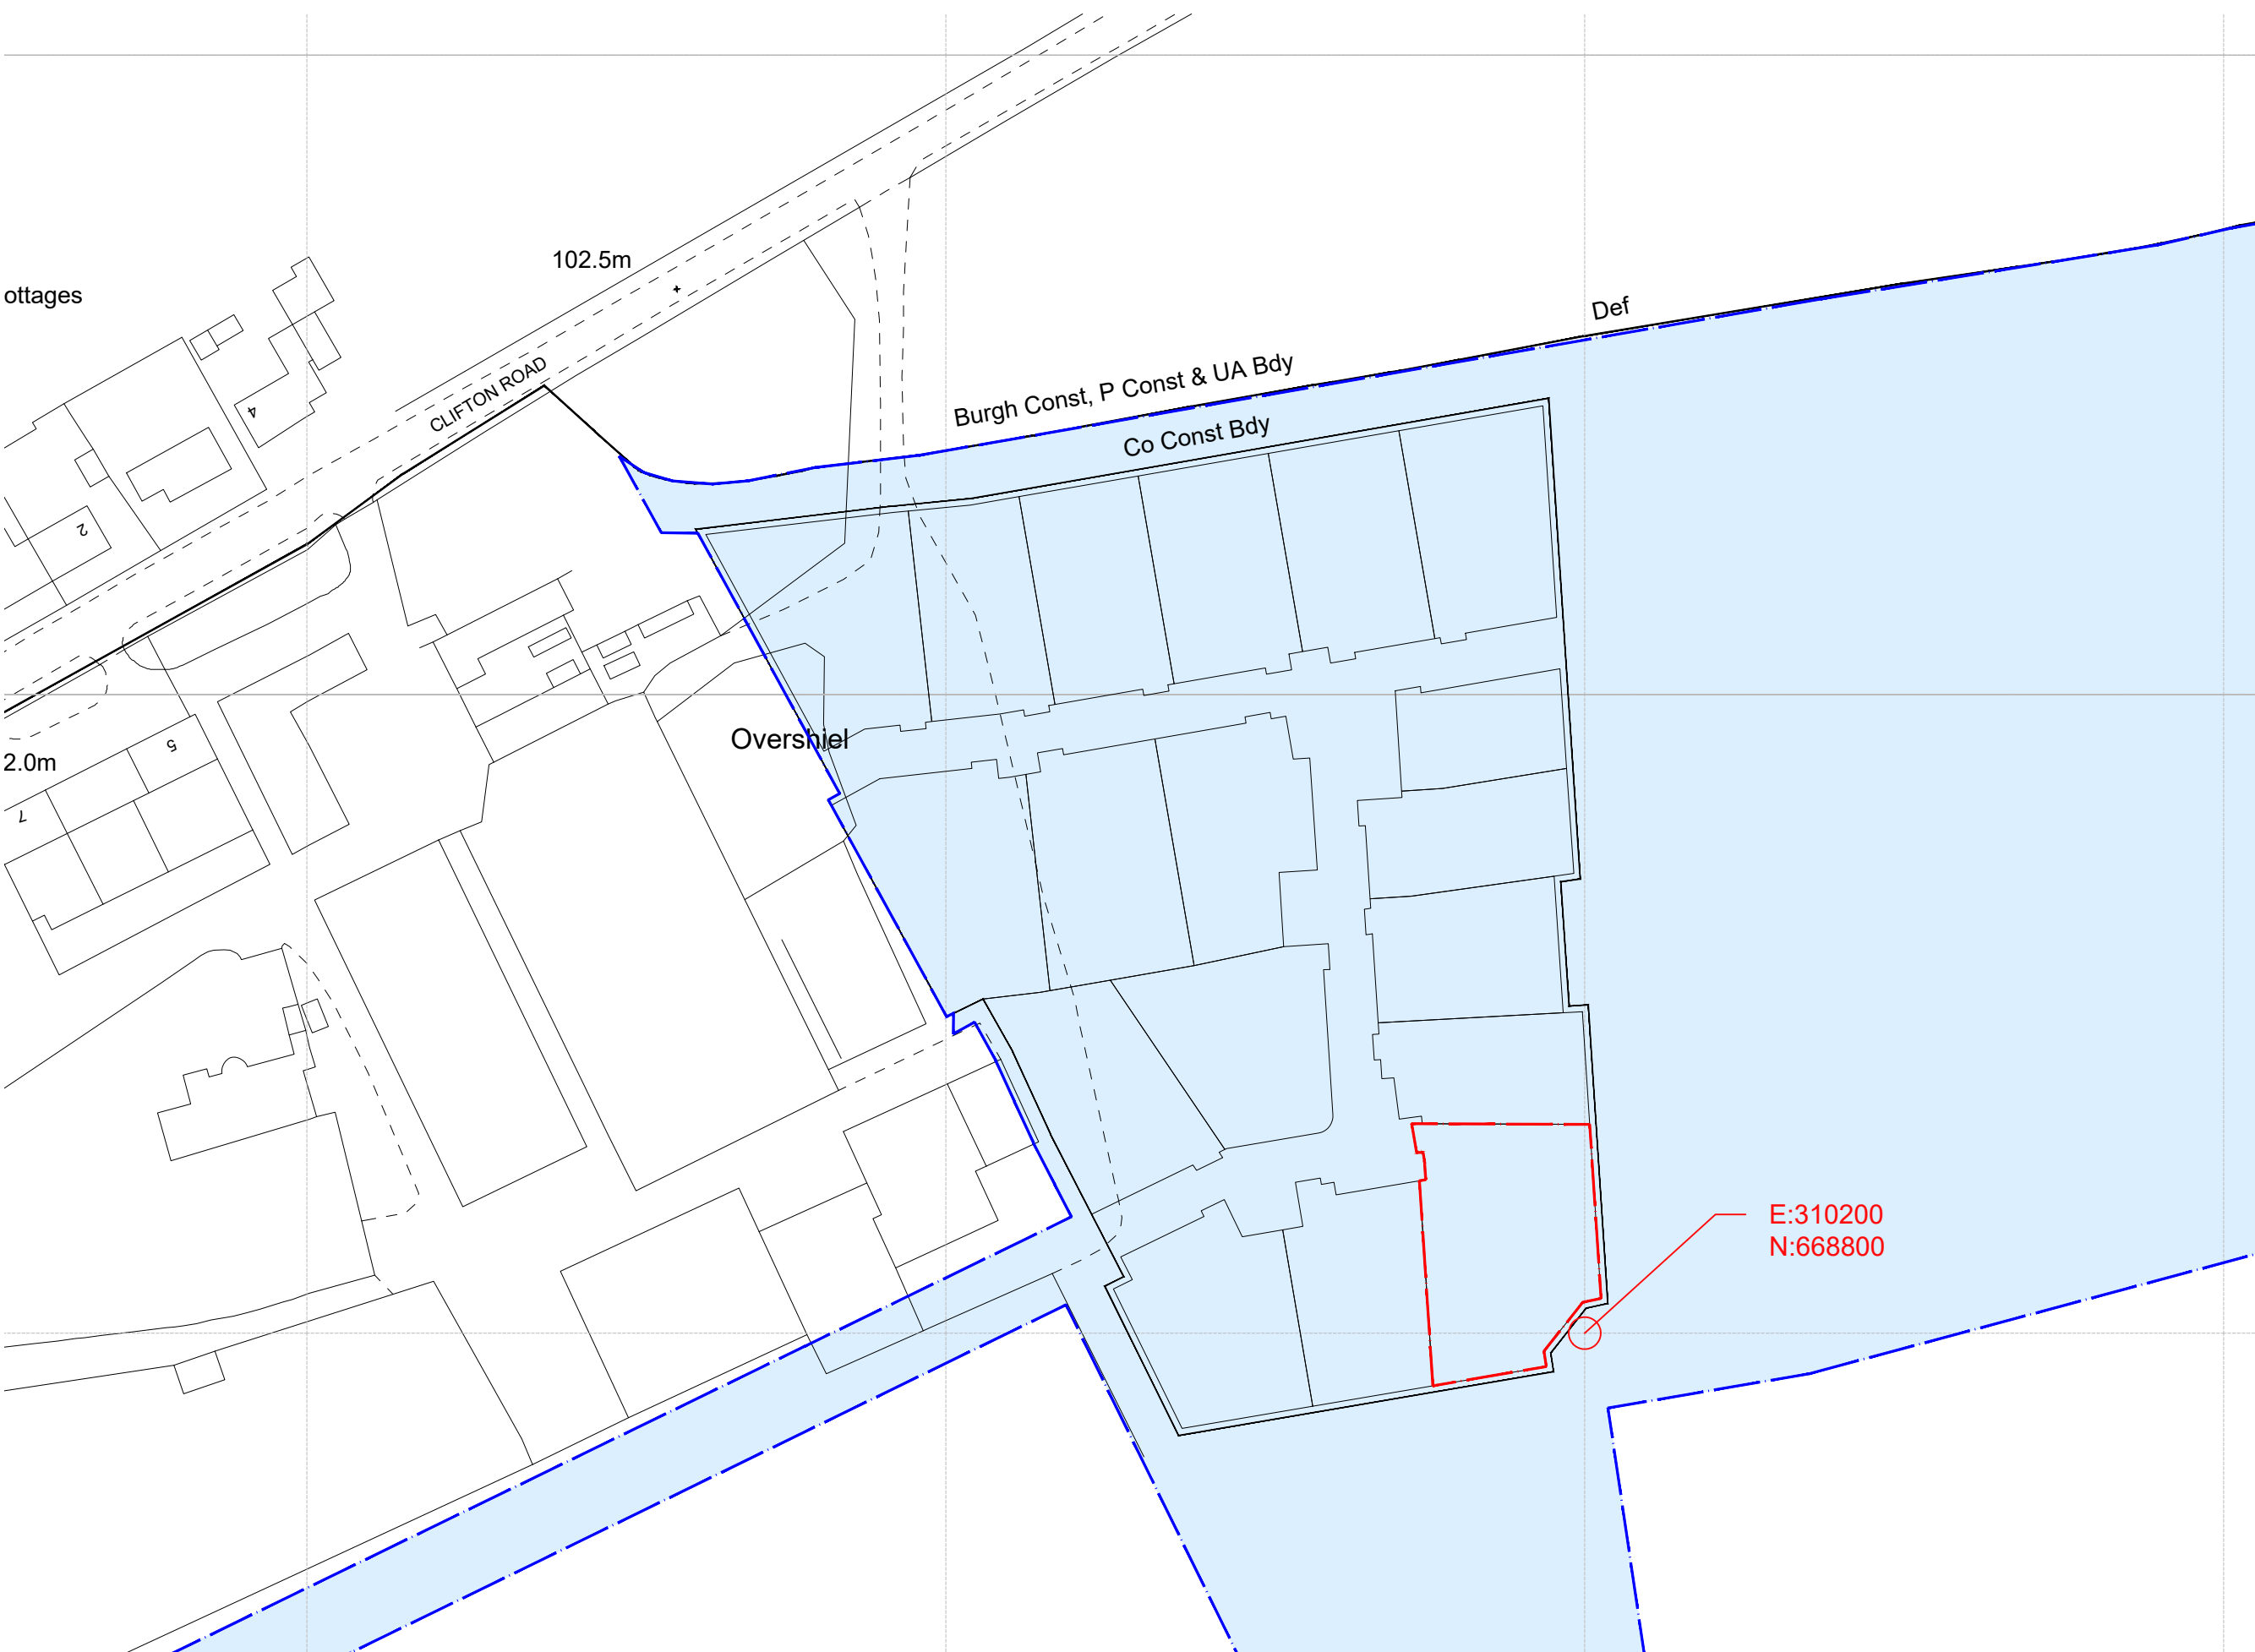

NOTES:
 1. THIS DRAWING NOT TO BE SCALED, FIGURED DIMENSIONS ONLY TO BE TAKEN.
 2. FOR ANY DISCREPANCIES FOUND WITHIN THIS DRAWING, PLEASE INFORM THIS OFFICE.
 3. COPYRIGHT OF THIS DRAWING IS OWNED BY STIRLING DEVELOPMENTS LTD

 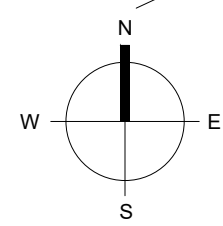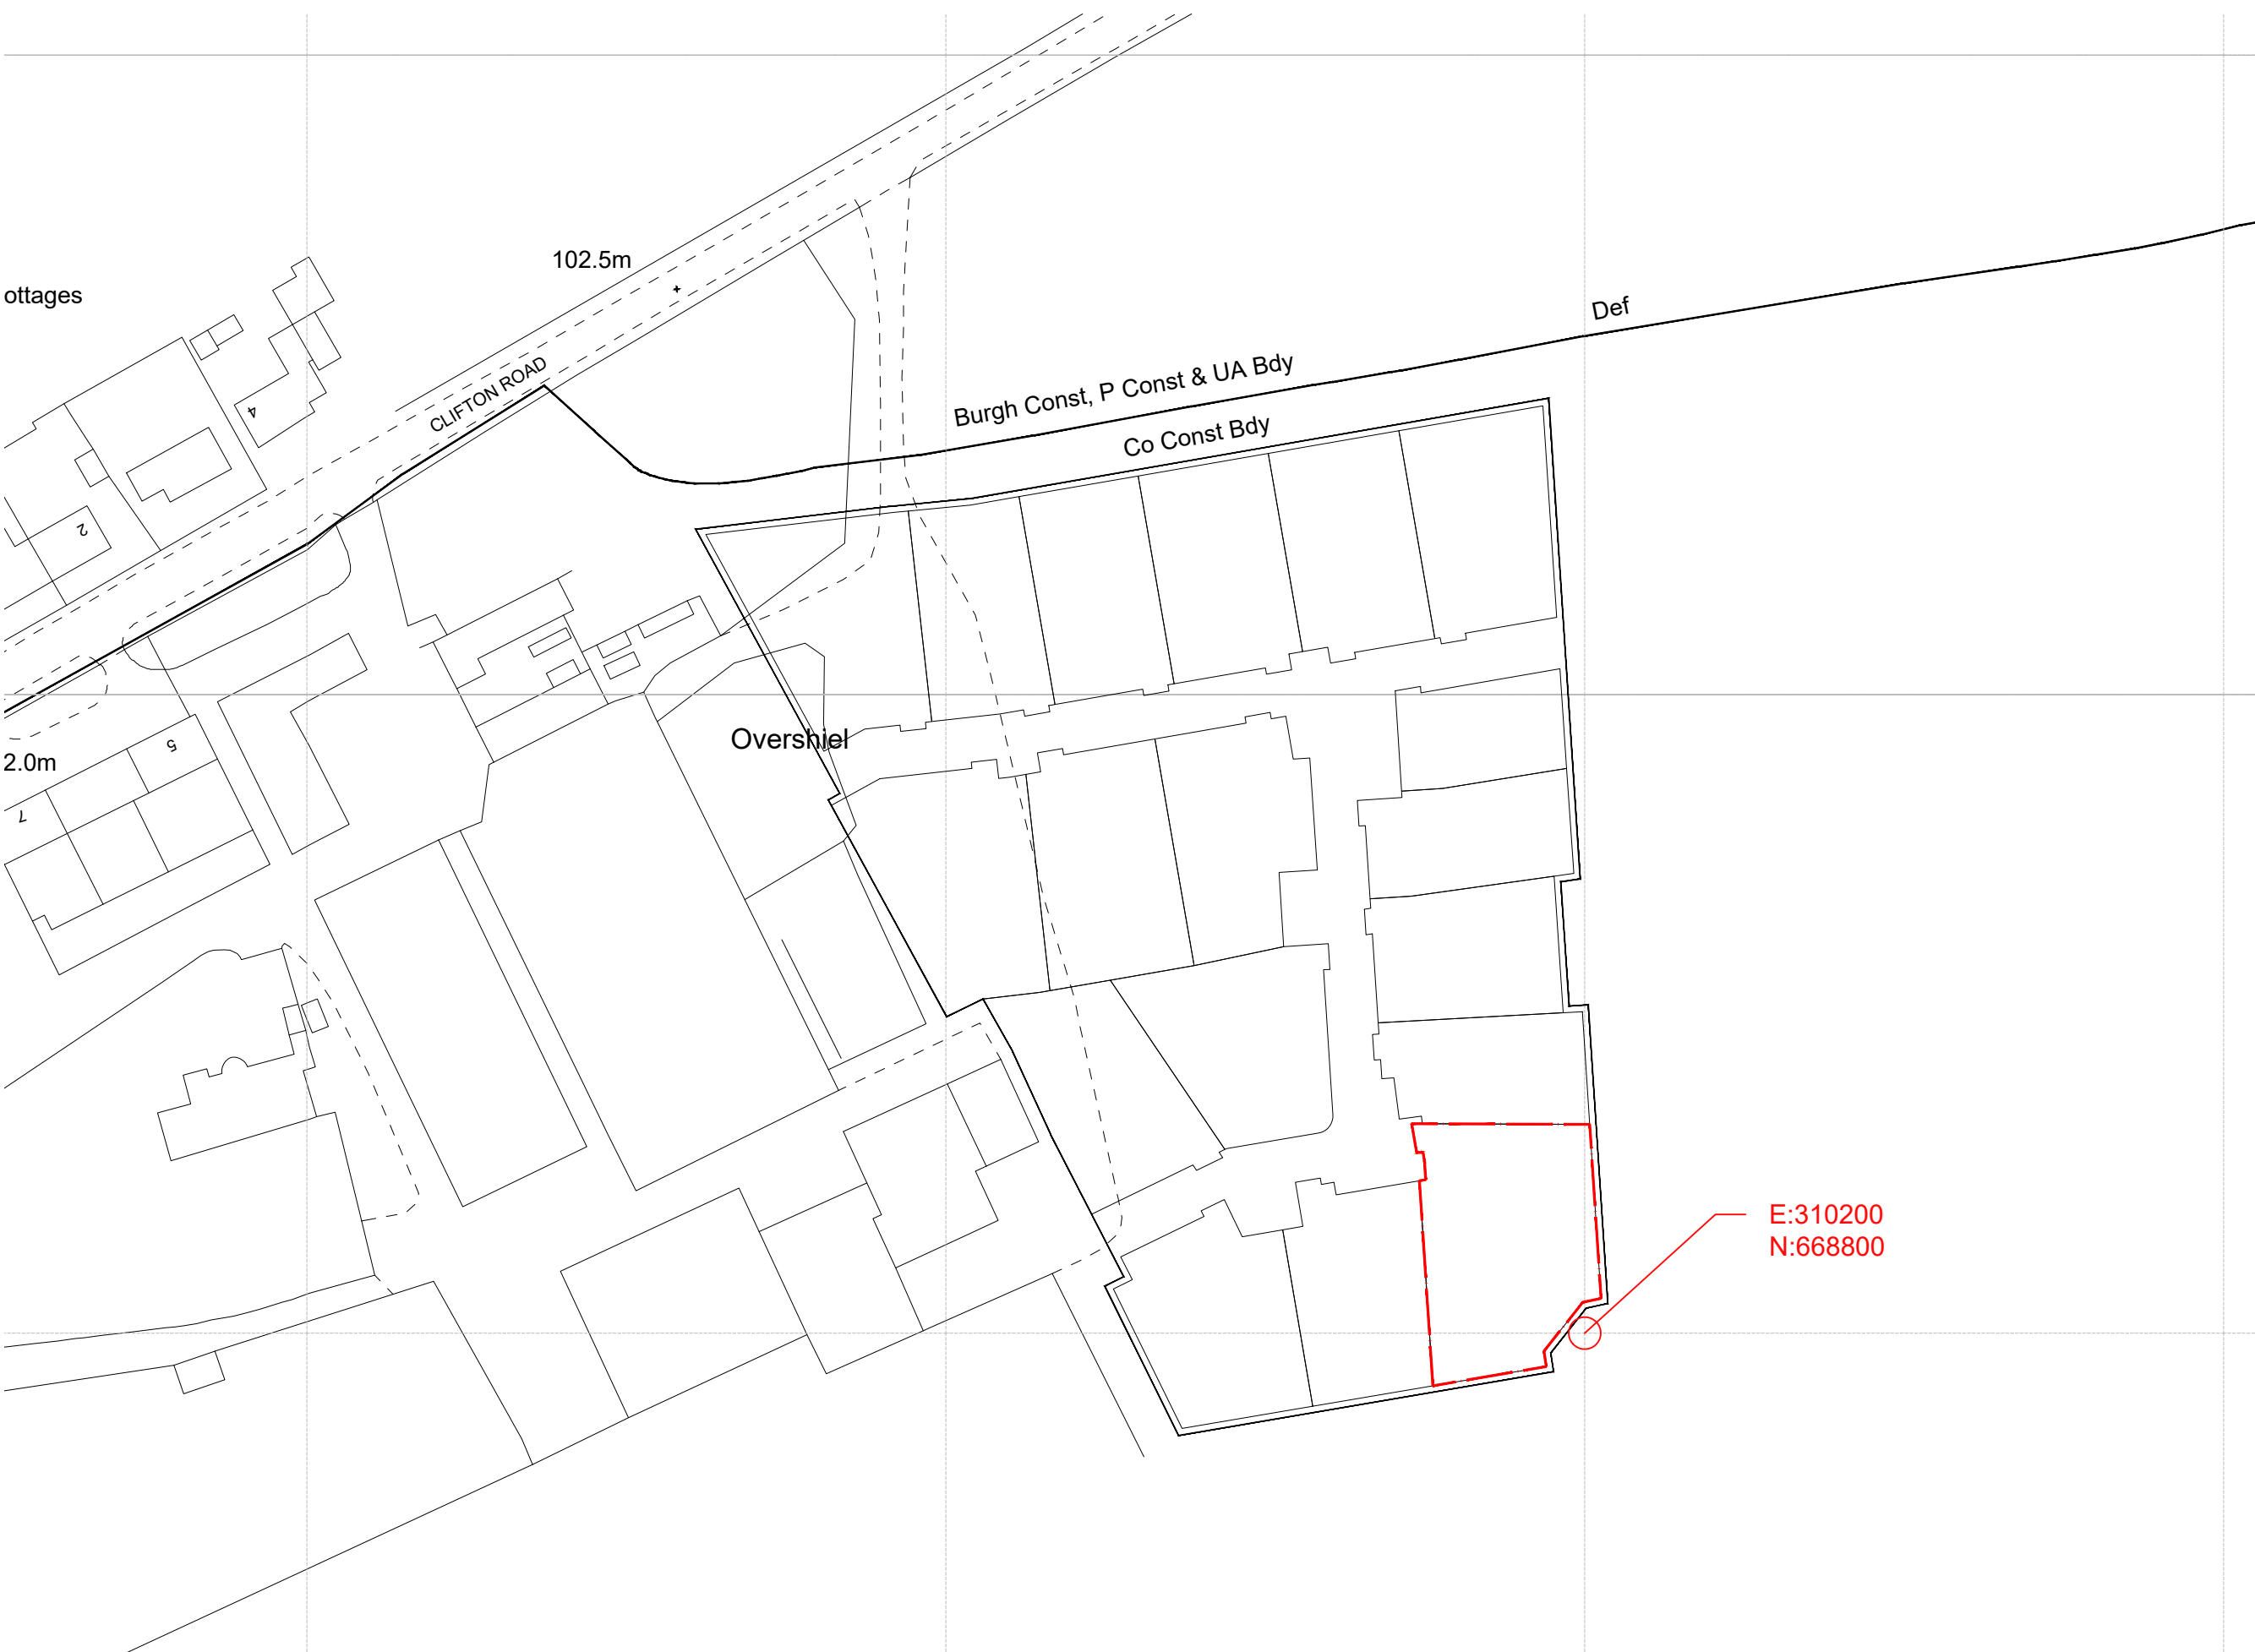

Revision	Description	Initial	Date



Halbeath Interchange
 Business Park
 King Seat Road
 Dunfermline
 KY11 8RY

T: 01383 720 768

info@stirlingdevelopments.co.uk
 www.stirlingdevelopments.co.uk

Project
CALDERWOOD
 Description
PLOT 03 LOCATION PLAN

Scale	Drawn	Date
1:1000@A3	SEO	DEC-20
Job number	Drawing number	Revision
100	PLOT03PA004	-

NOTES:
 1. THIS DRAWING NOT TO BE SCALED, FIGURED DIMENSIONS ONLY TO BE TAKEN.
 2. FOR ANY DISCREPANCIES FOUND WITHIN THIS DRAWING, PLEASE INFORM THIS OFFICE.
 3. COPYRIGHT OF THIS DRAWING IS OWNED BY STIRLING DEVELOPMENTS LTD



Revision	Description	Initial	Date
A	Application boundary added.	SEO	17/01/21



Halbeath Interchange
 Business Park
 King Seat Road
 Dunfermline
 KY11 8RY

T: 01383 720 768



info@stirlingdevelopments.co.uk
 www.stirlingdevelopments.co.uk

Project
CALDERWOOD
 Description
Ground Floor Plan

Status
PLANNING

Scale	Drawn	Date
1:200@A3	SEO	DEC 20
Job number	Drawing number	Revision
100	PLOT03PA001	REV-A

NOTES:
 1. THIS DRAWING NOT TO BE SCALED, FIGURED DIMENSIONS ONLY TO BE TAKEN.
 2. FOR ANY DISCREPANCIES FOUND WITHIN THIS DRAWING, PLEASE INFORM THIS OFFICE.
 3. COPYRIGHT OF THIS DRAWING IS OWNED BY STIRLING DEVELOPMENTS LTD

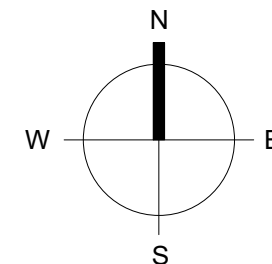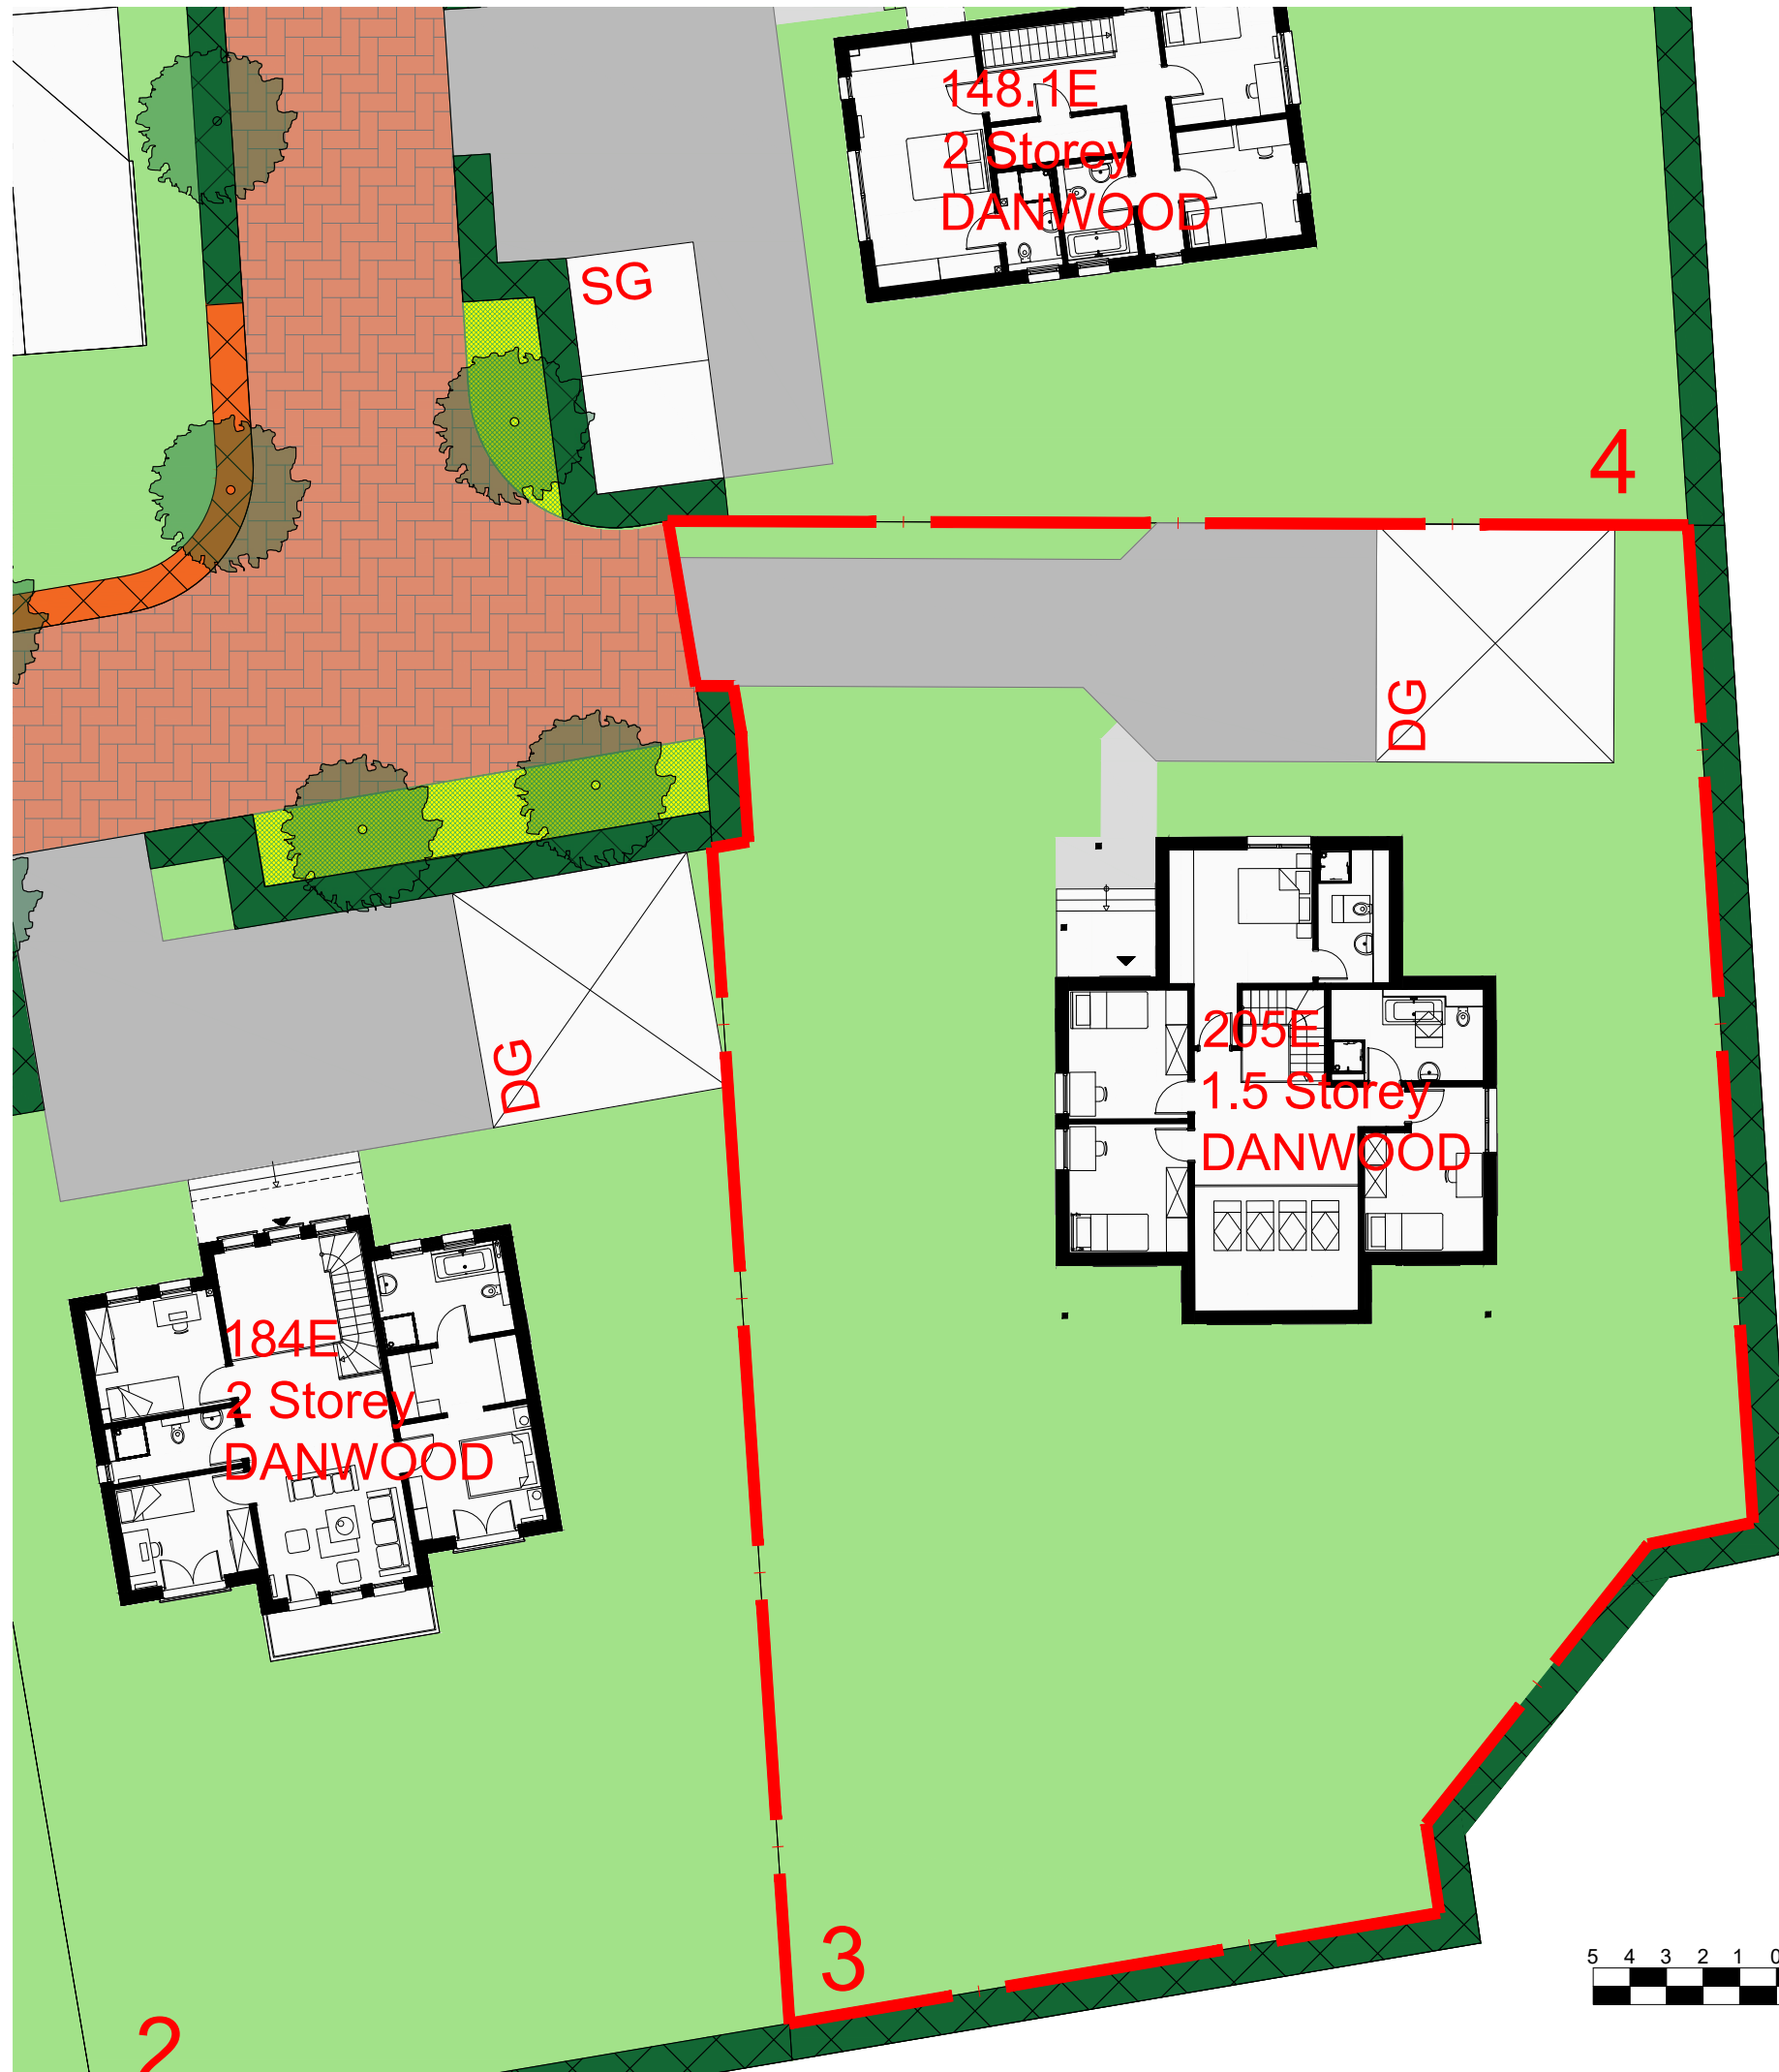

Revision	Description	Initial	Date
A	Application boundary added.	SEO	17/01/21



Halbeath Interchange
 Business Park
 King Seat Road
 Dunfermline
 KY11 8RY



T: 01383 720 768

info@stirlingdevelopments.co.uk
 www.stirlingdevelopments.co.uk

Project
CALDERWOOD
 Description
Ground Floor Plan

Status PLANNING	Scale 1:200@A3	Drawn SEO	Date DEC 20
Job number 100	Drawing number PLOT03PA001	Revision REV-A	

NOTES:
 1. THIS DRAWING NOT TO BE SCALED, FIGURED DIMENSIONS ONLY TO BE TAKEN.
 2. FOR ANY DISCREPANCIES FOUND WITHIN THIS DRAWING, PLEASE INFORM THIS OFFICE.
 3. COPYRIGHT OF THIS DRAWING IS OWNED BY STIRLING DEVELOPMENTS LTD

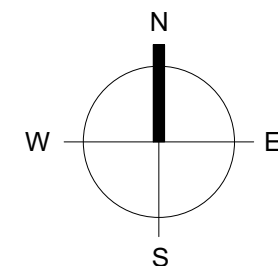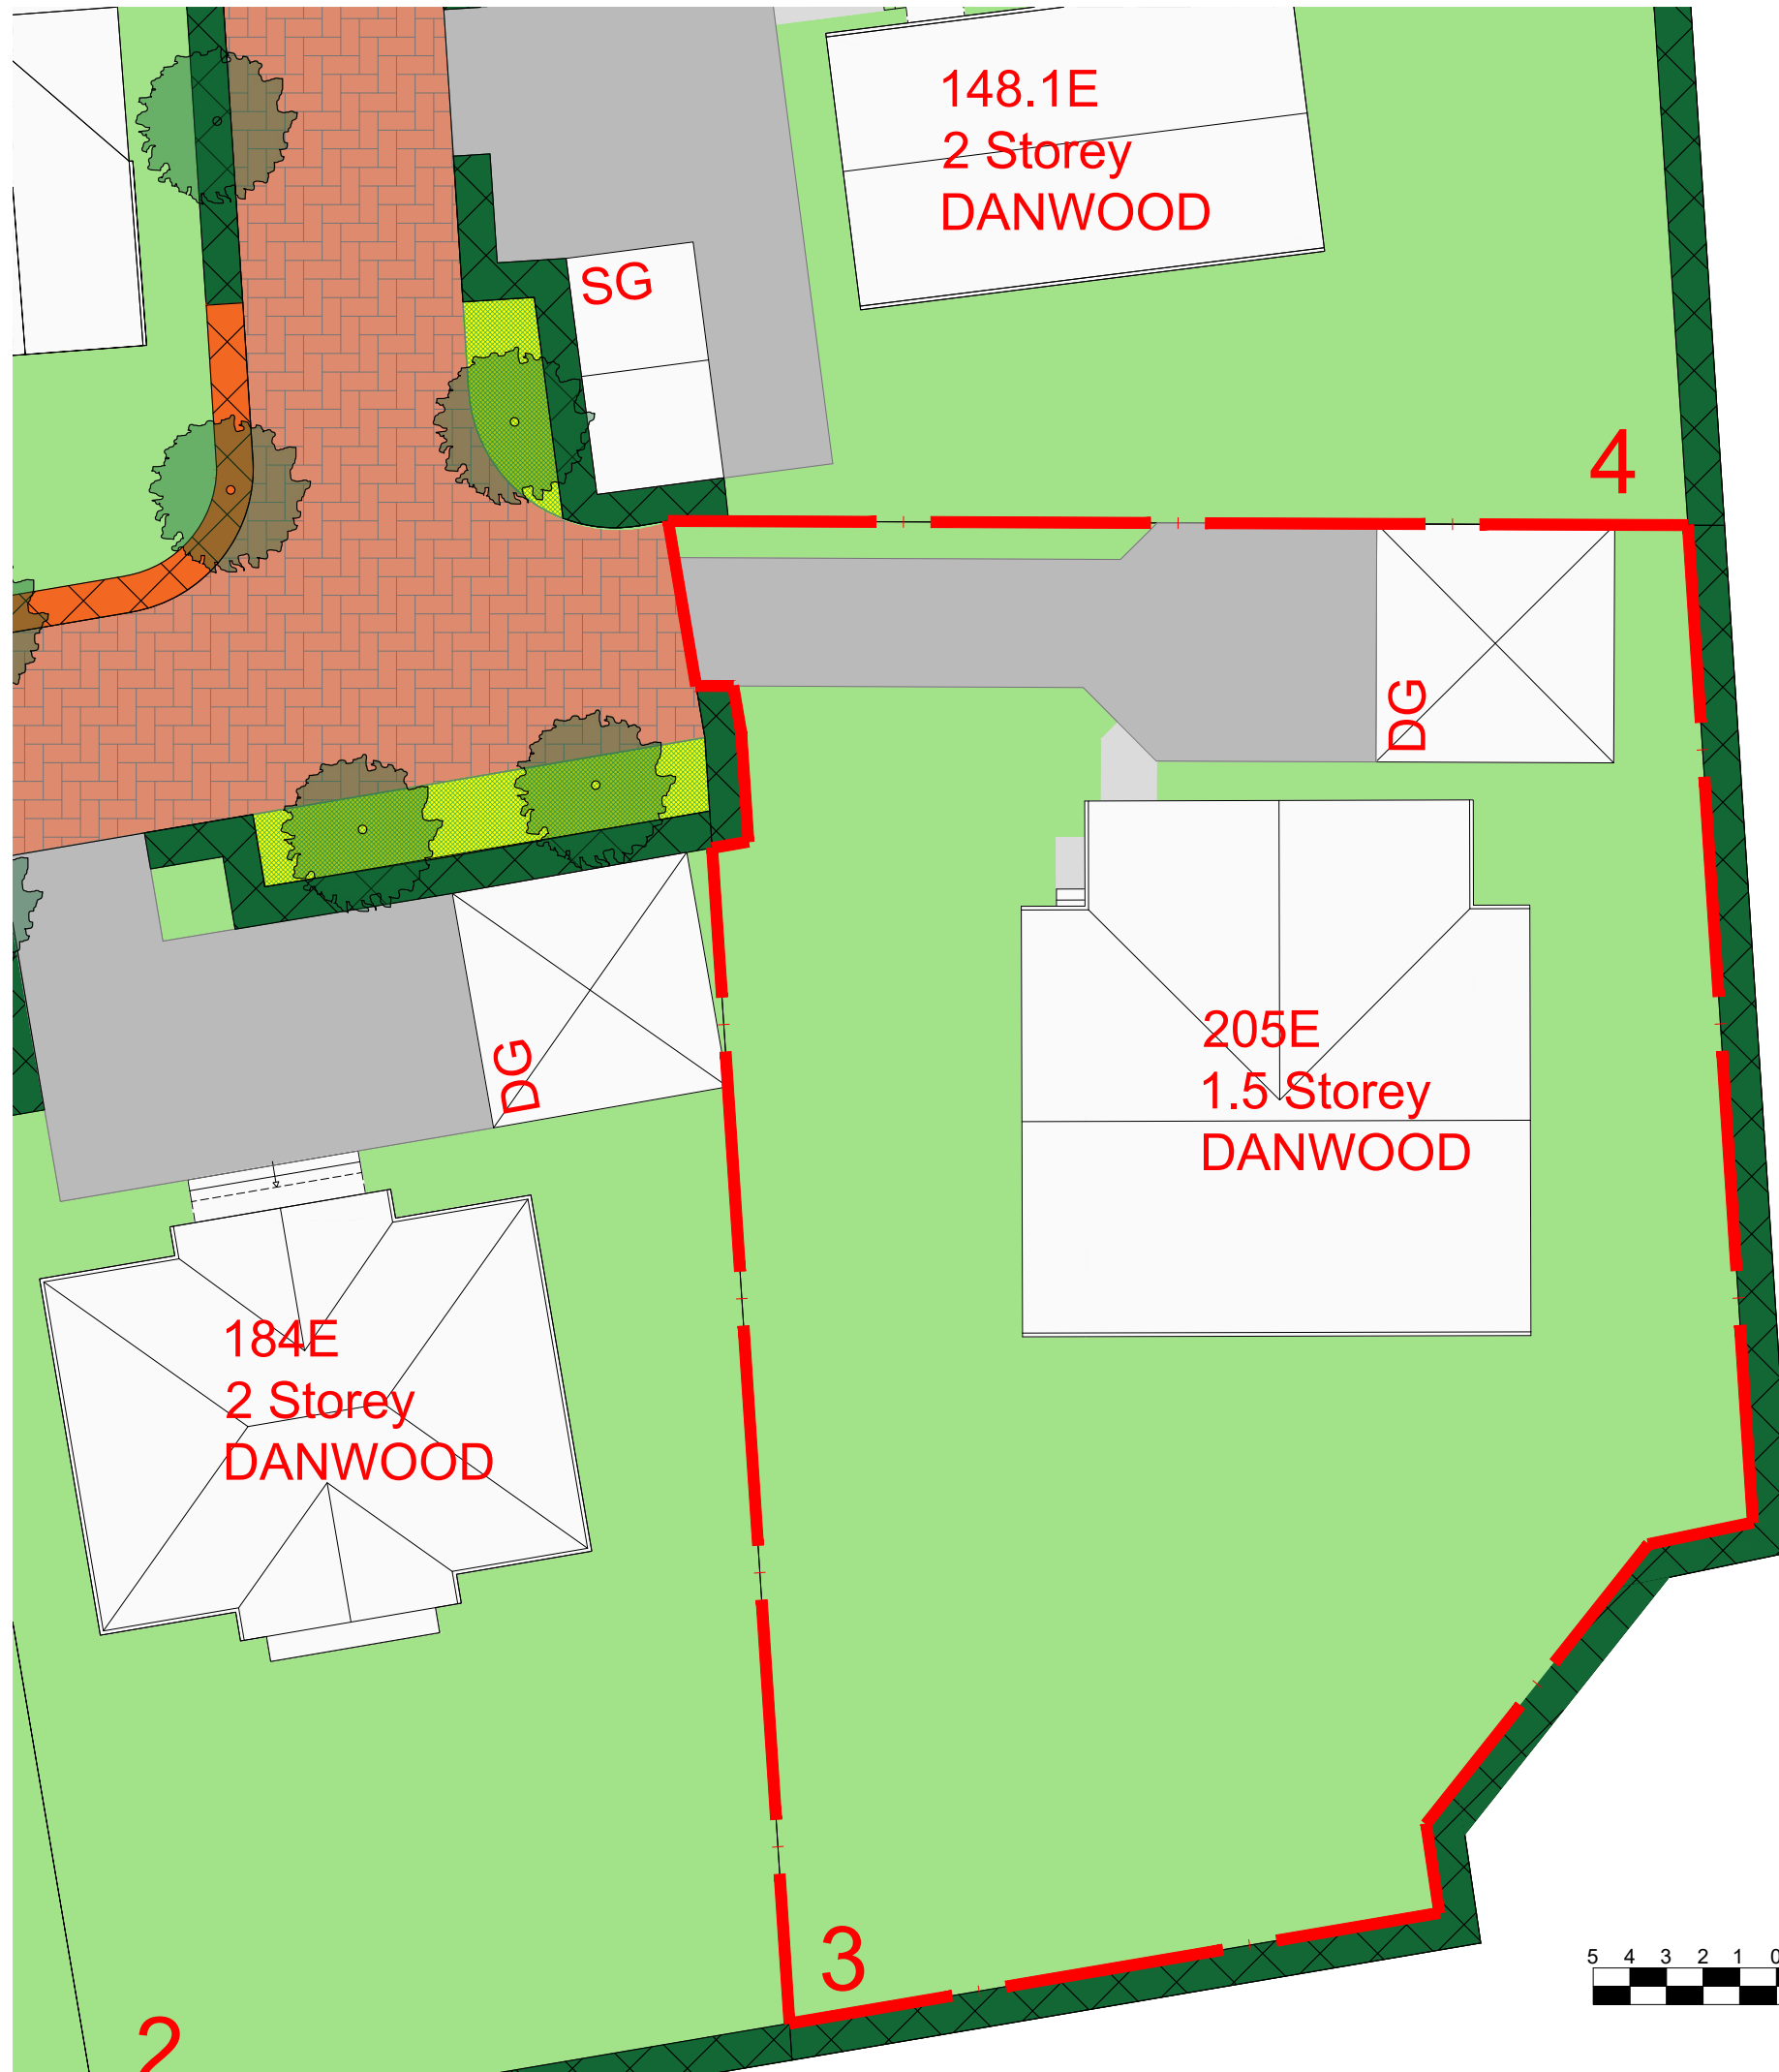

Revision	Description	Initial	Date
A	Application boundary added.	SEO	17/01/21



Halbeath Interchange
 Business Park
 King Seat Road
 Dunfermline
 KY11 8RY





T: 01383 720 768

info@stirlingdevelopments.co.uk
 www.stirlingdevelopments.co.uk

Project
CALDERWOOD
 Description
Ground Floor Plan

Status
PLANNING

Scale	Drawn	Date
1:200@A3	SEO	DEC 20
Job number	Drawing number	Revision
100	PLOT03PA001	REV-A

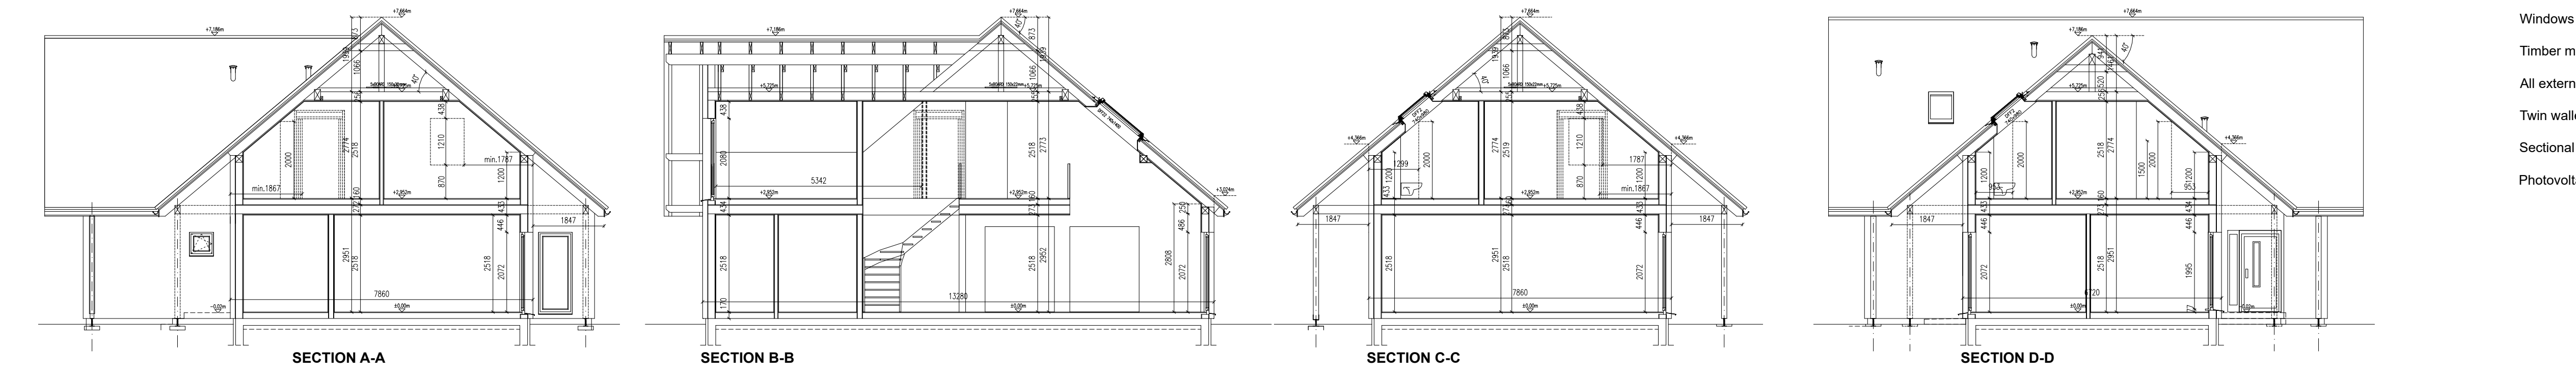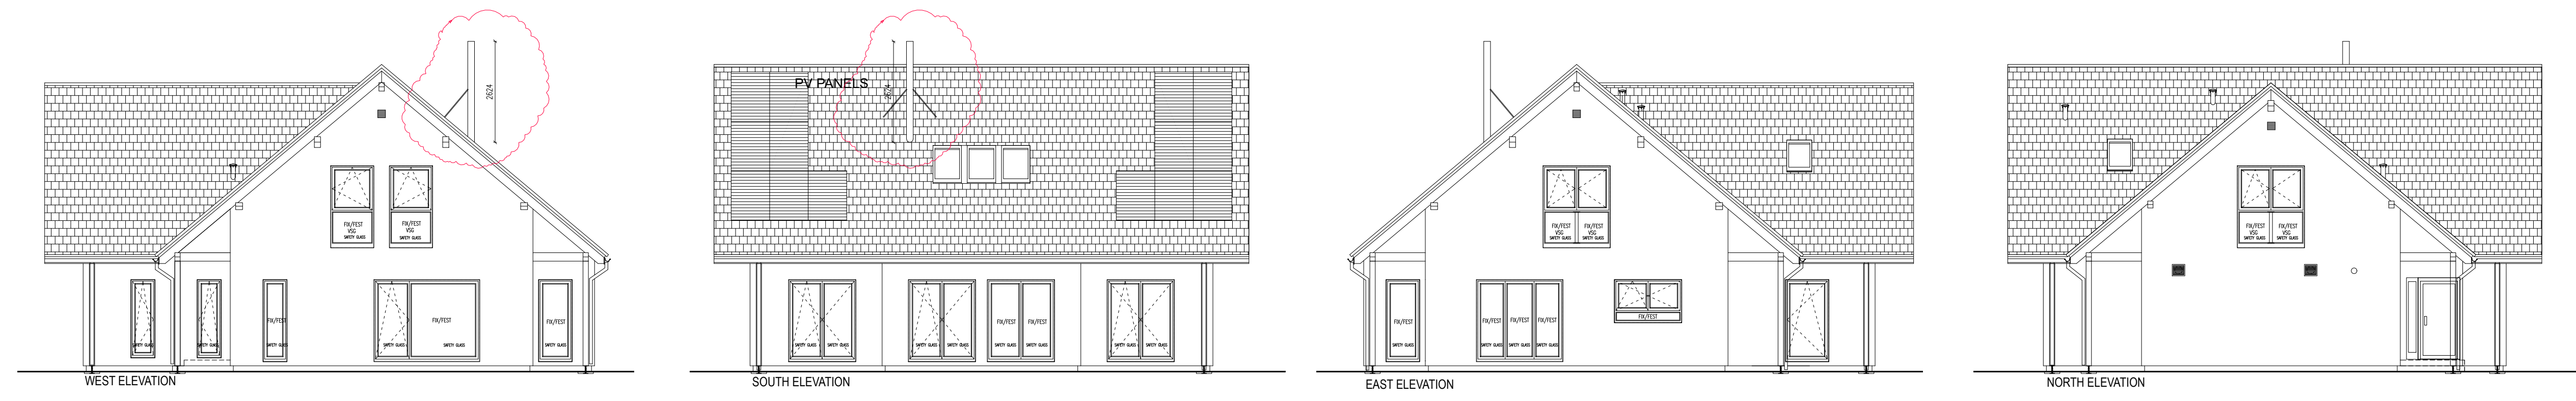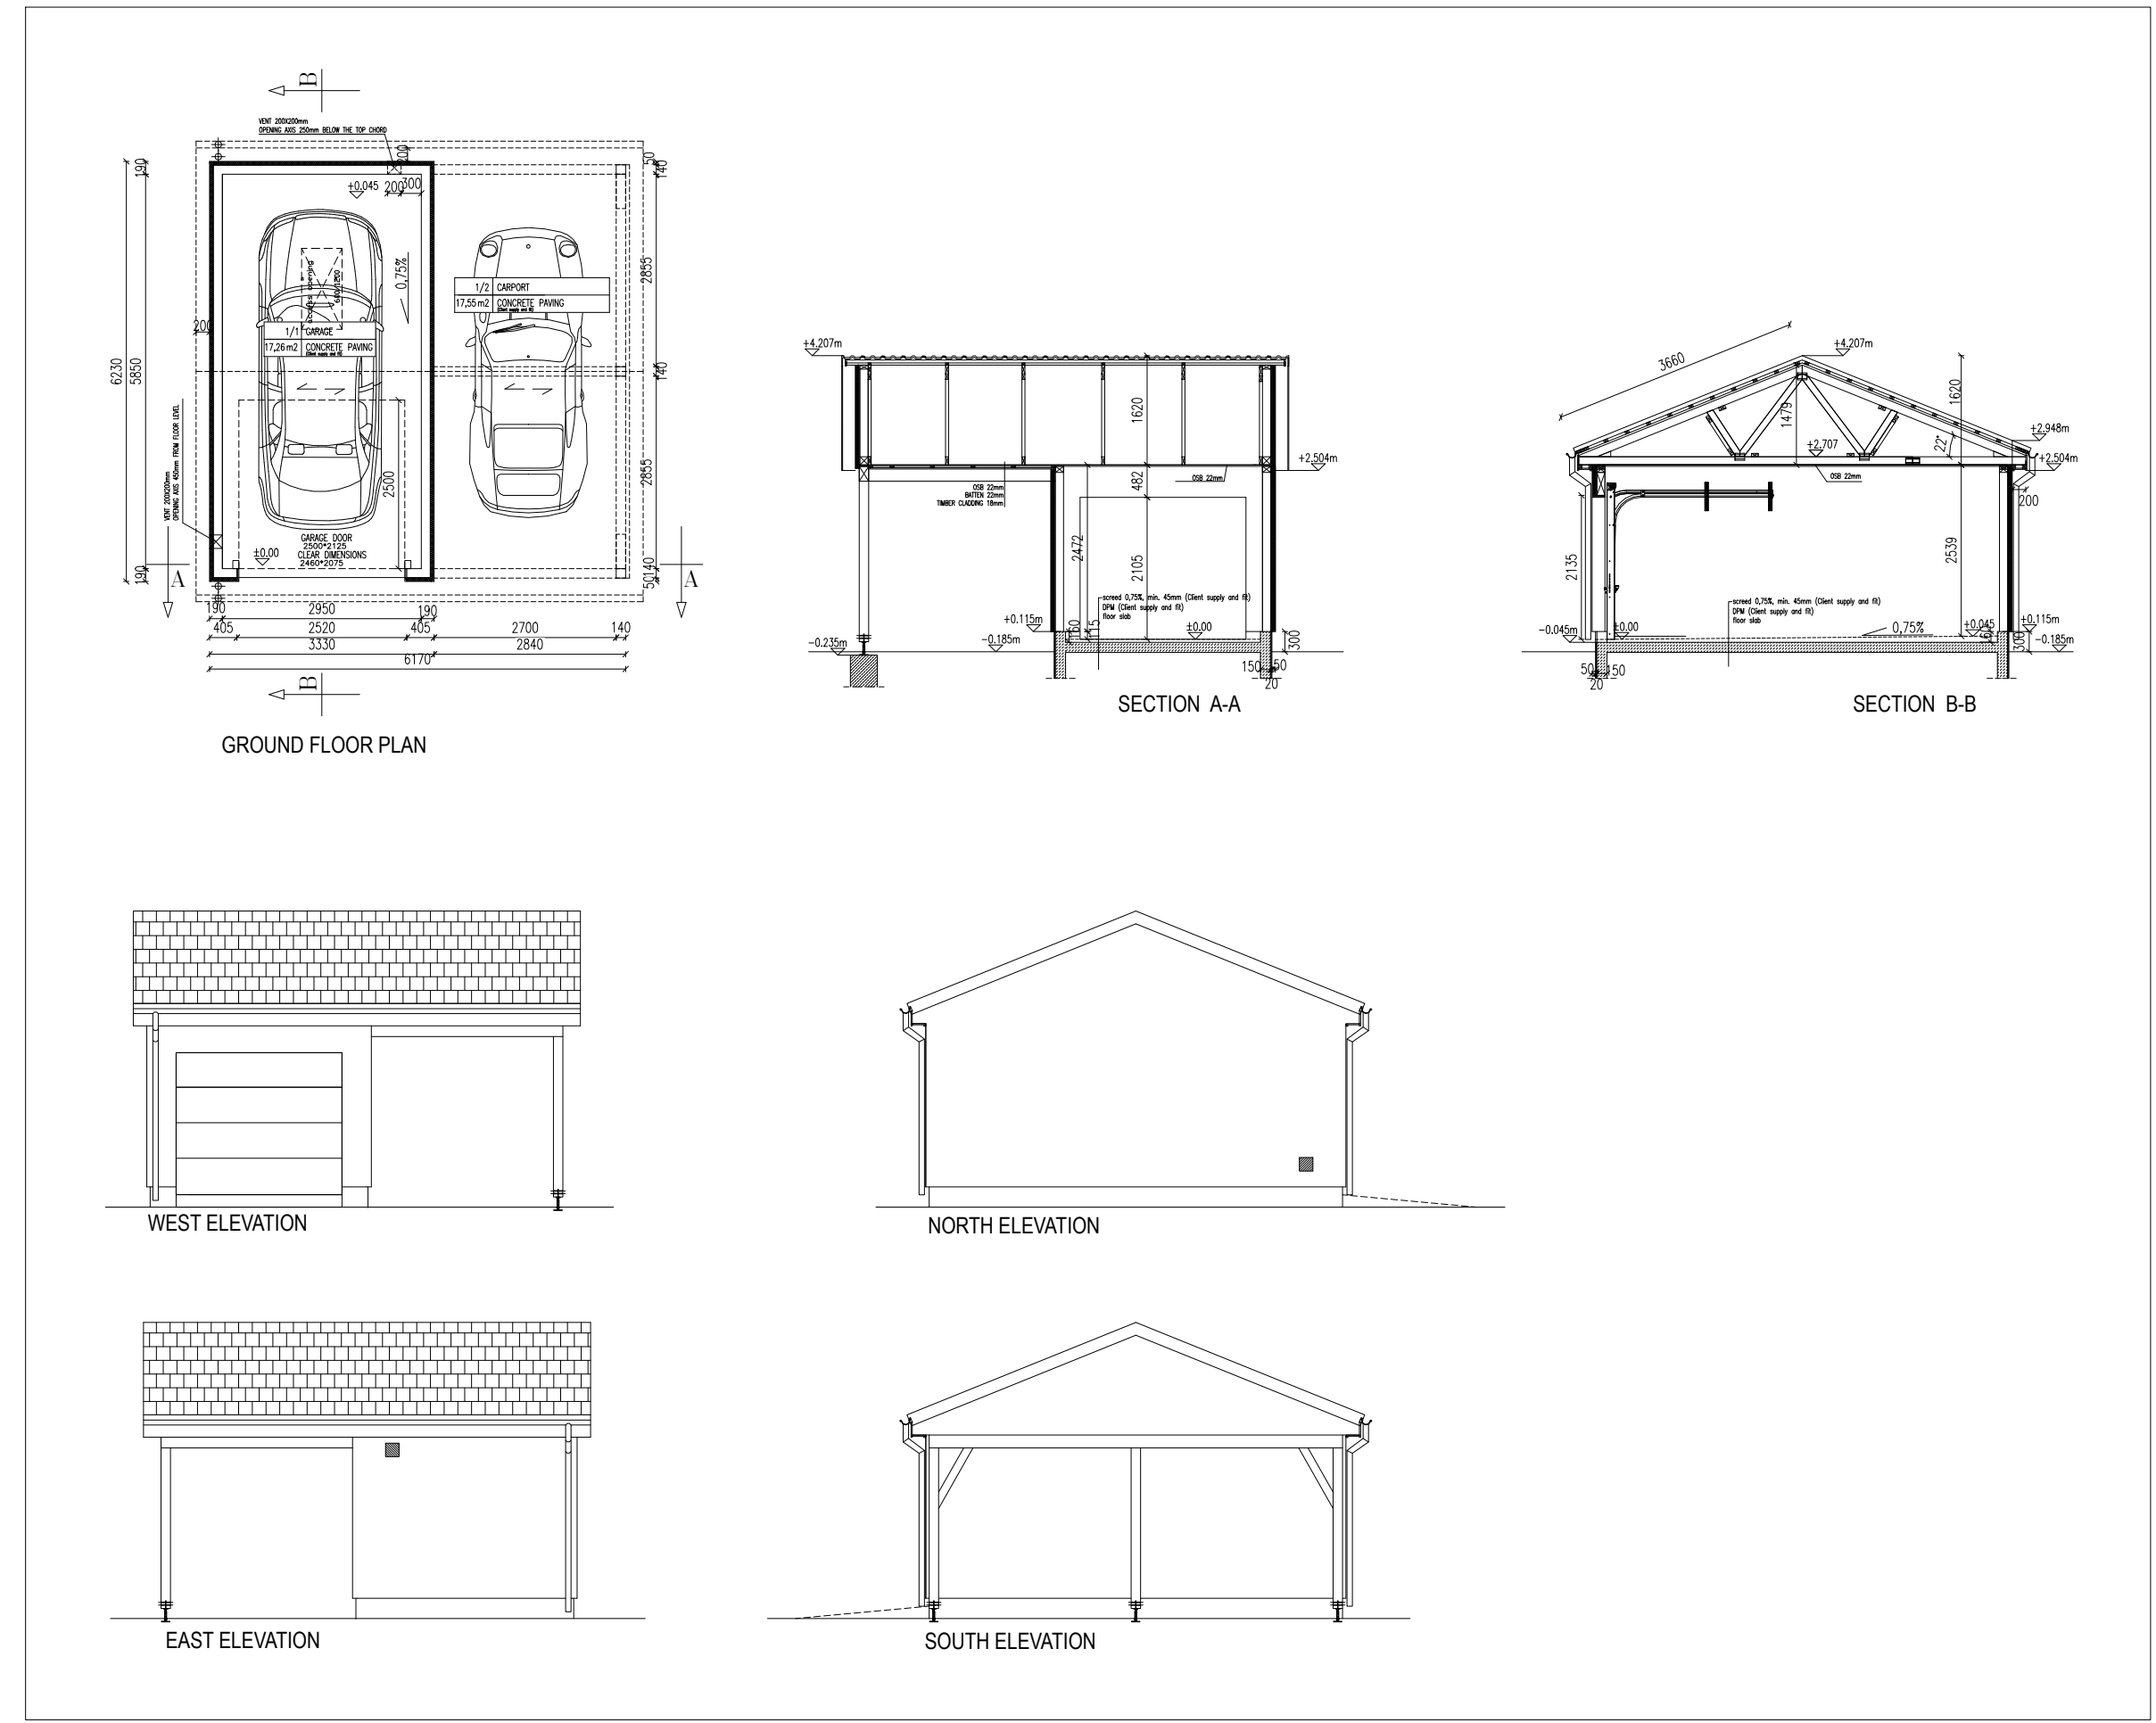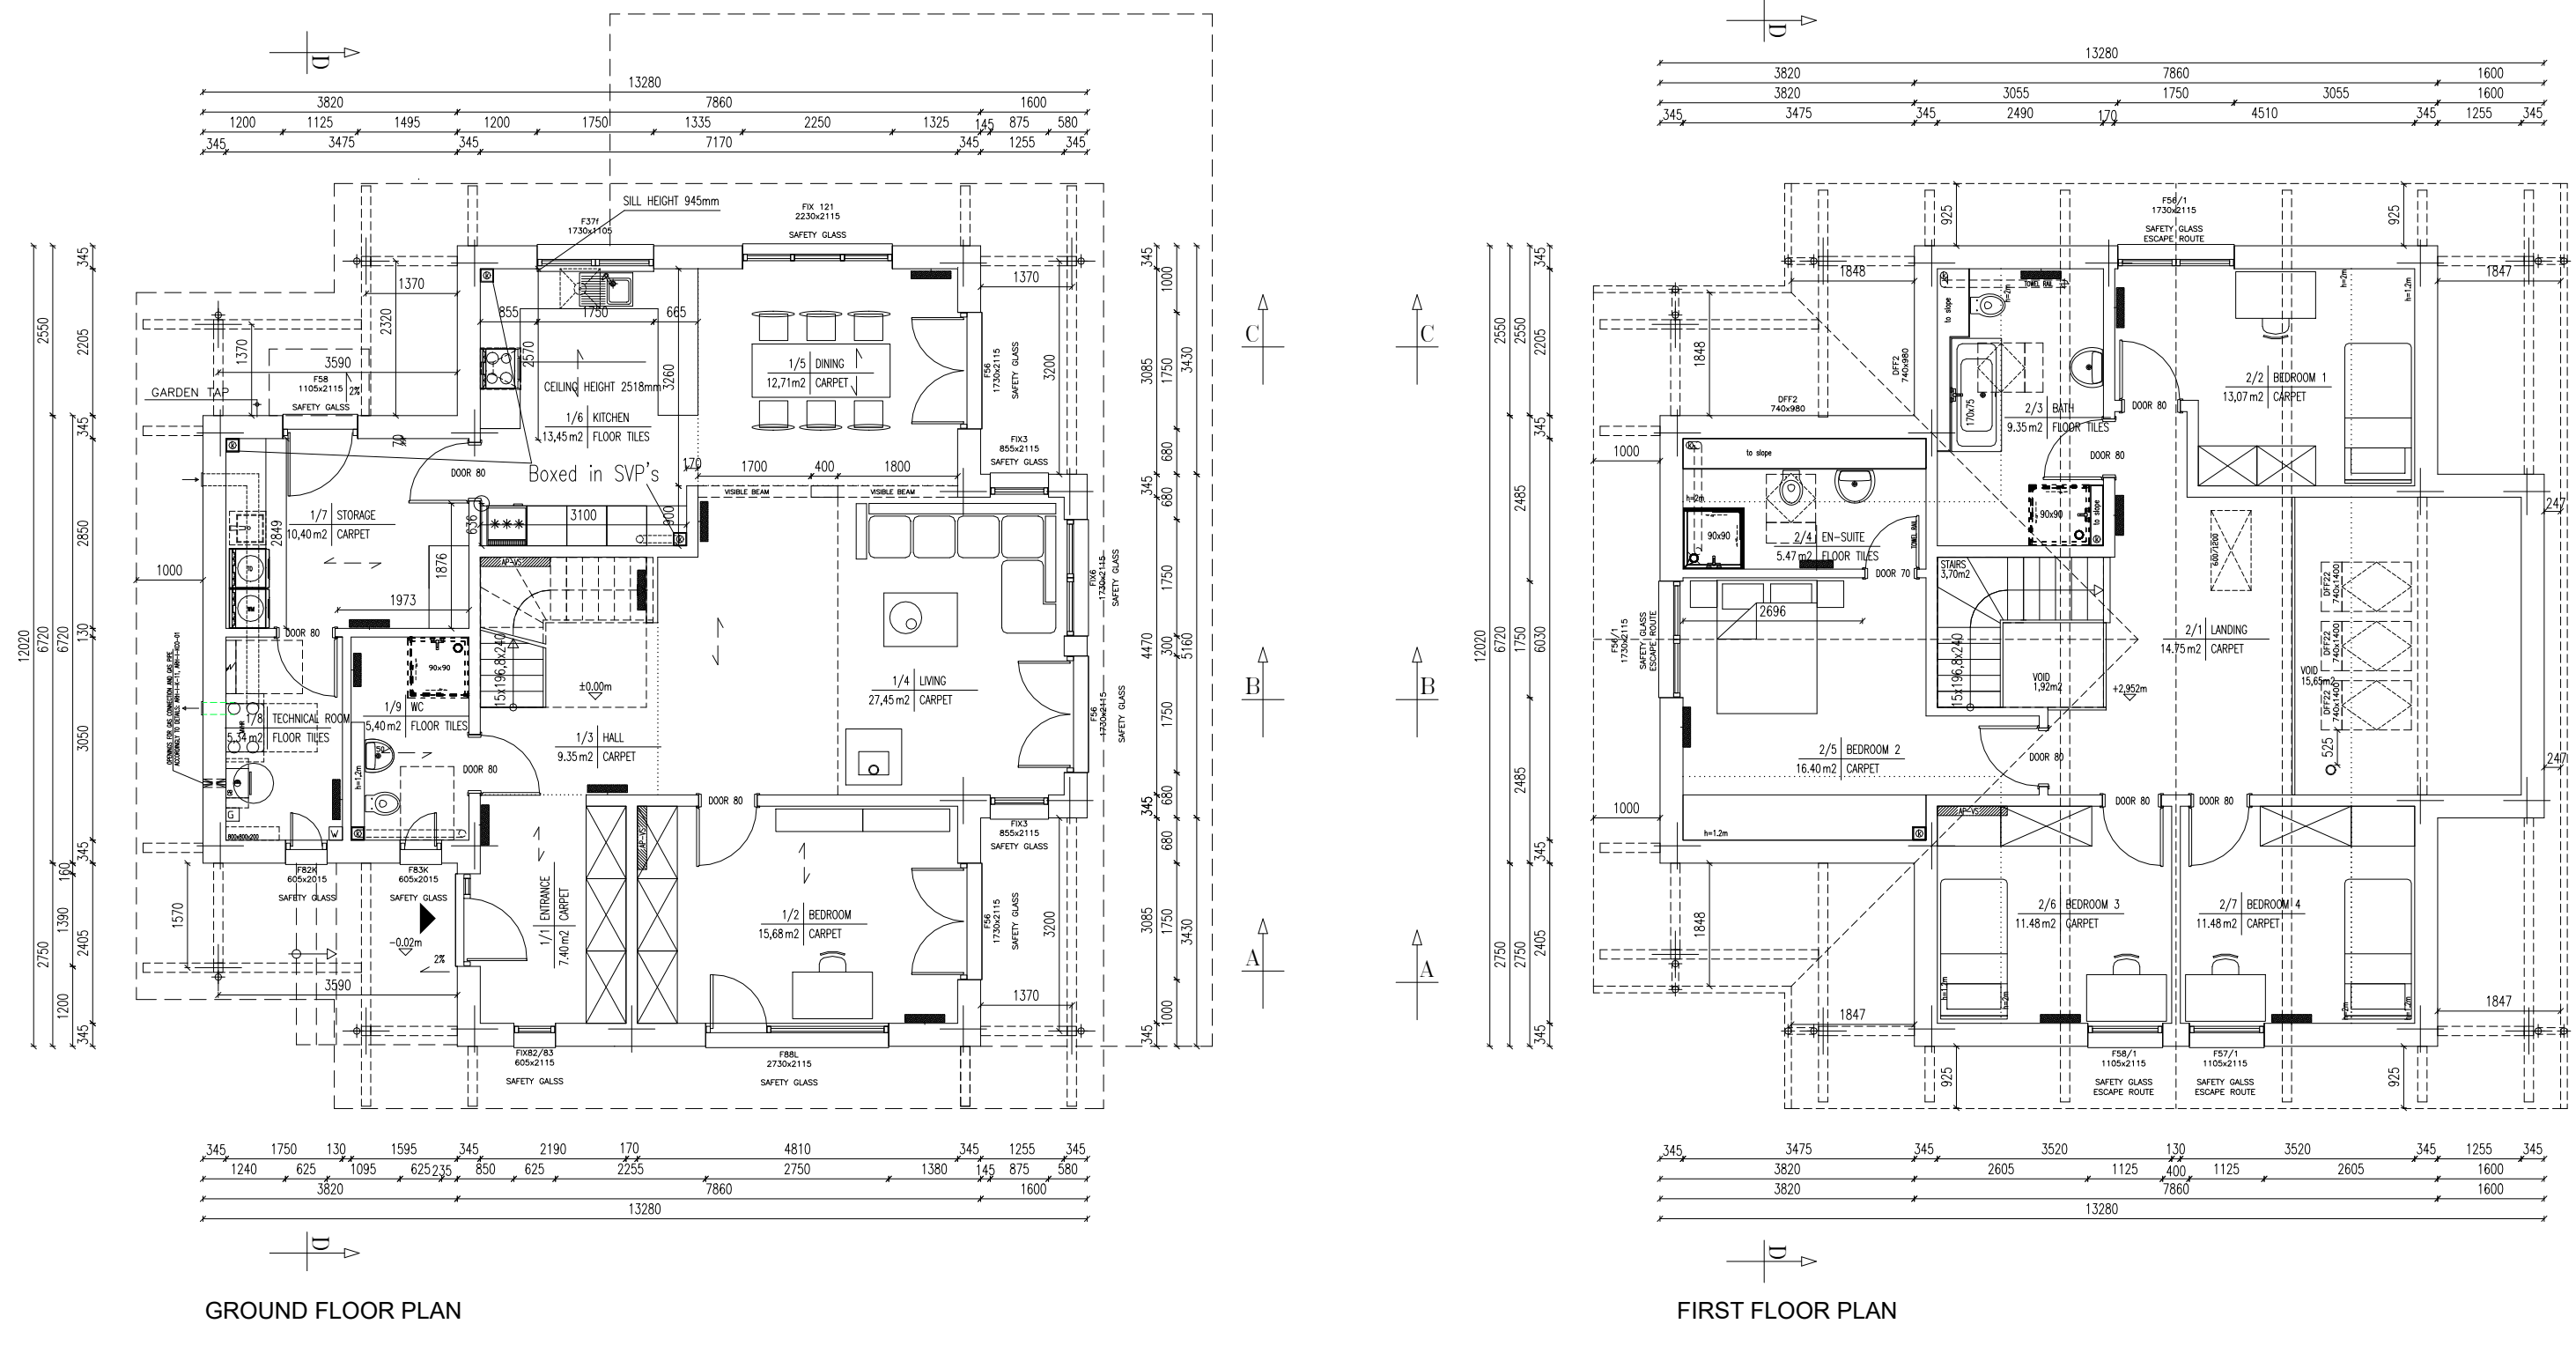

- SCHEDULE OF FINISHES:**
- Cassius clay roof tiles for dwelling house and garage. Colour: Antique Slate
 - Eaves, Fascias & Soffits cladding - timber Colours: RAL 9010 white
 - Gutters and down pipes - painted galvanized steel Colour: Graphite (RAL 7016)
 - Windows PVC Colour: Veneer Anthracite 701605-167 woodgrain finish
 - Timber main entrance door Colours: Oak Norton Pastel
 - All external walls: render: Stippled White
 - Twin walled steel flue stainless steel external finish
 - Sectional garage door: Anthracite RAL 7016 woodgrain finish
 - Photovoltaics Panels 4.2 kW - IN ROOF

POINT 205E

<p>DAN-WOOD HOUSE 1 Woodway Colchester Essex CO1 1JZ www.dan-wood.com</p>	OBJECT	ARCHITECT	ARCHITECT PL.	SCALE	
	SINGLE-FAMILY HOUSE	Tomasz Ryniecki	---	1:100	
	NUMBER OF CONTRACTING/INVESTOR	VERSION	DATE	VERSION	DATE
	1	24.11.2020 v1	4	---	---
DRIVING LINE & GARAGE FLOOR PLANS, SECTIONS, ELEVATIONS	TYPE OF HOUSE	VALID FROM	BRANCH	ARCHITECTURE	
---	POINT 205E	27.01.2020	---	---	
---	---	---	---	PP01	

This document is the copyright of Dan-wood (UK Branch) PLC and is made available on the understanding that Dan-wood (UK Branch) PLC will undertake the superstructure building works. Permission must be sought and an appropriate fee agreed if this will not be the case.