
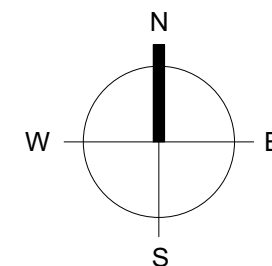


NOTES:
 1. THIS DRAWING NOT TO BE SCALED, FIGURED DIMENSIONS ONLY TO BE TAKEN.
 2. FOR ANY DISCREPANCIES FOUND WITHIN THIS DRAWING, PLEASE INFORM THIS OFFICE.
 3. COPYRIGHT OF THIS DRAWING IS OWNED BY STIRLING DEVELOPMENTS LTD

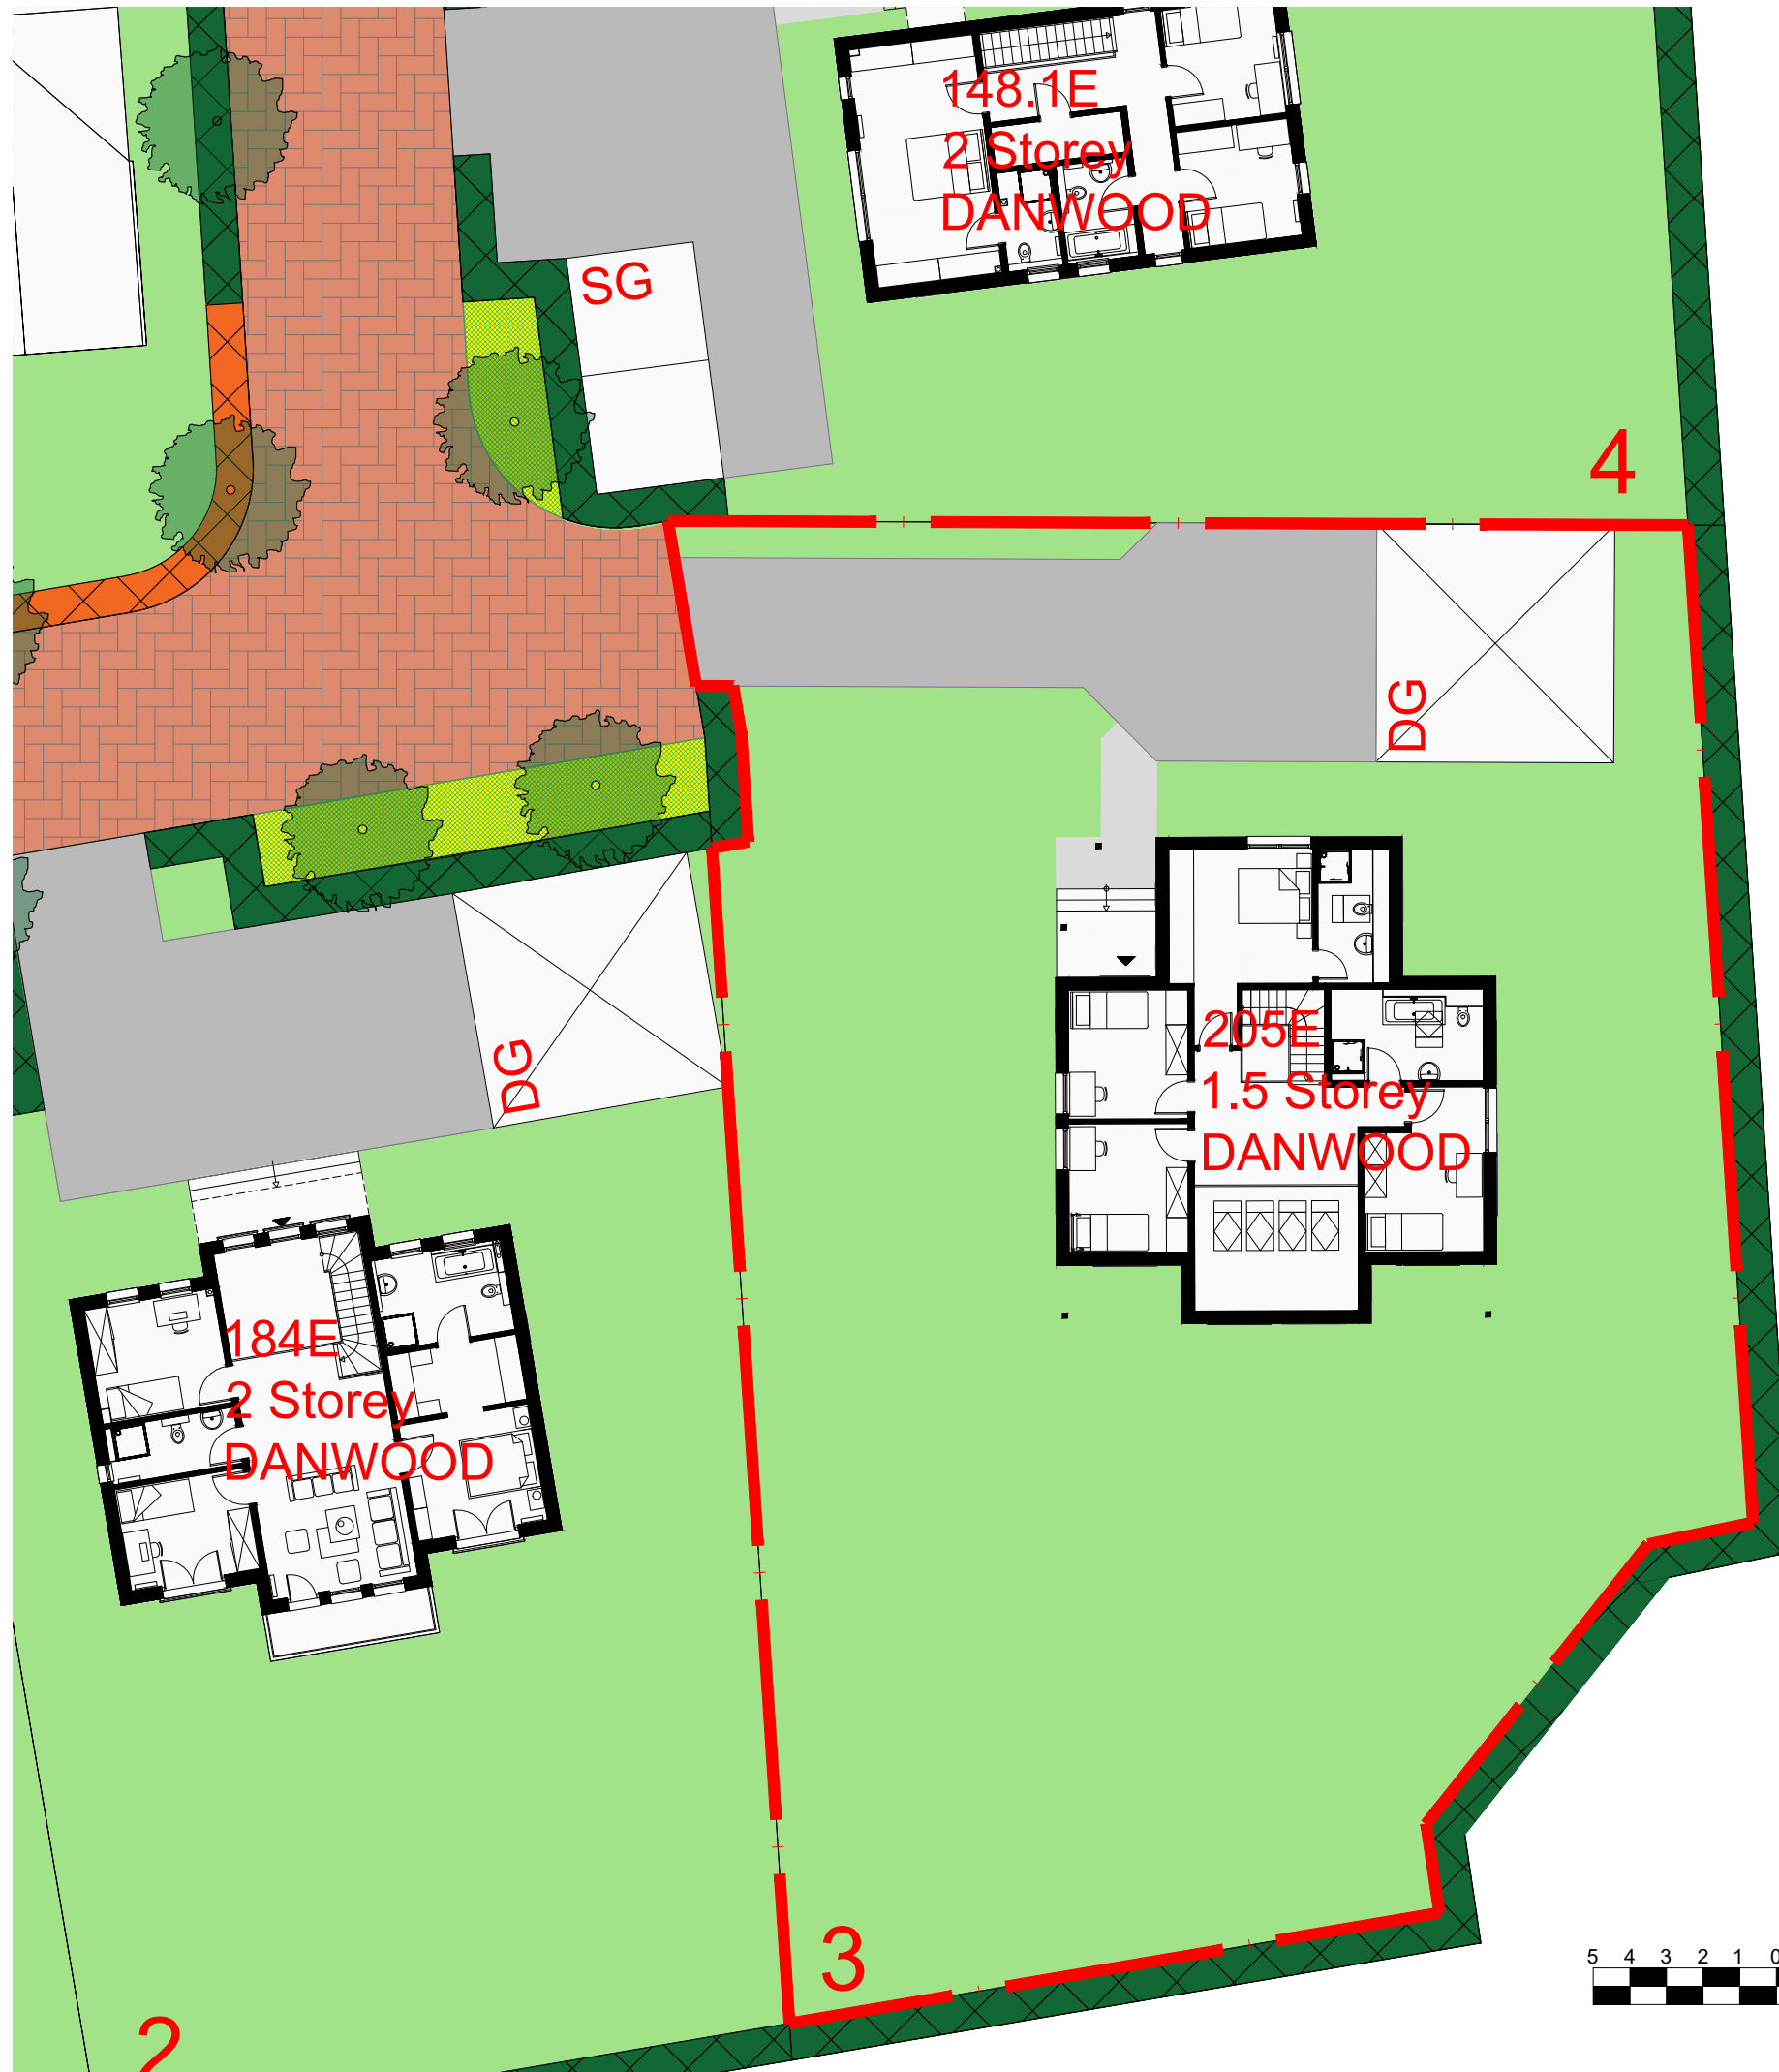

Revision	Description	Initial	Date
A	Application boundary added.	SEO	17/01/21

Halbeath Interchange
 Business Park
 King Seat Road
 Dunfermline
 KY11 8RY

T: 01383 720 768

info@stirlingdevelopments.co.uk
 www.stirlingdevelopments.co.uk

Project
CALDERWOOD
 Description
Ground Floor Plan

Status PLANNING	Scale 1:200@A3	Drawn SEO	Date DEC 20
Job number 100	Drawing number PLOT03PA001	Revision REV-A	