



NOTES:
 1. THIS DRAWING NOT TO BE SCALED, FIGURED DIMENSIONS ONLY TO BE TAKEN.
 2. FOR ANY DISCREPANCIES FOUND WITHIN THIS DRAWING, PLEASE INFORM THIS OFFICE.
 3. COPYRIGHT OF THIS DRAWING IS OWNED BY STIRLING DEVELOPMENTS LTD

 

Revision	Description	Initial	Date

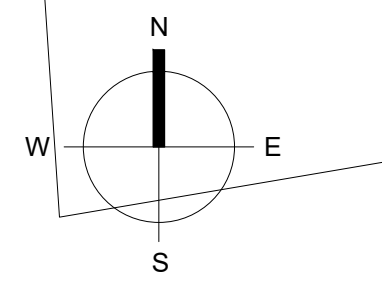

Halbeath Interchange
 Business Park
 King Seat Road
 Dunfermline
 KY11 8RY

T: 01383 720 768

info@stirlingdevelopments.co.uk
 www.stirlingdevelopments.co.uk

Project
CALDERWOOD
 Description
Roof Plan

Status PLANNING	Drawn SEO	Date DEC 20
Scale 1:250@A3	Drawing number PLOT03PA002	Revision -
Job number 100		