




LOW MAINTENANCE SHRUBS & GROUNDCOVERS

MAH AQJ1	37	Mahonia aquifolium	Groundcover Mahonia	V	3L 30-40cm	4/m ²
PRU JAB	21	Phytolacca americana	Groundcover Laurel	V	3L 30-40cm	13/m ²
VIB DAV	38	Viburnum davidii	Dwarf Viburnum	V	3L 30-40cm	4.5/m ²
VIN VAR	48	Vinca major variegata	Greater Periwinkle	V	2L 20-30cm	5/m ²


All plants must be compact/bushy specimens - not leggy

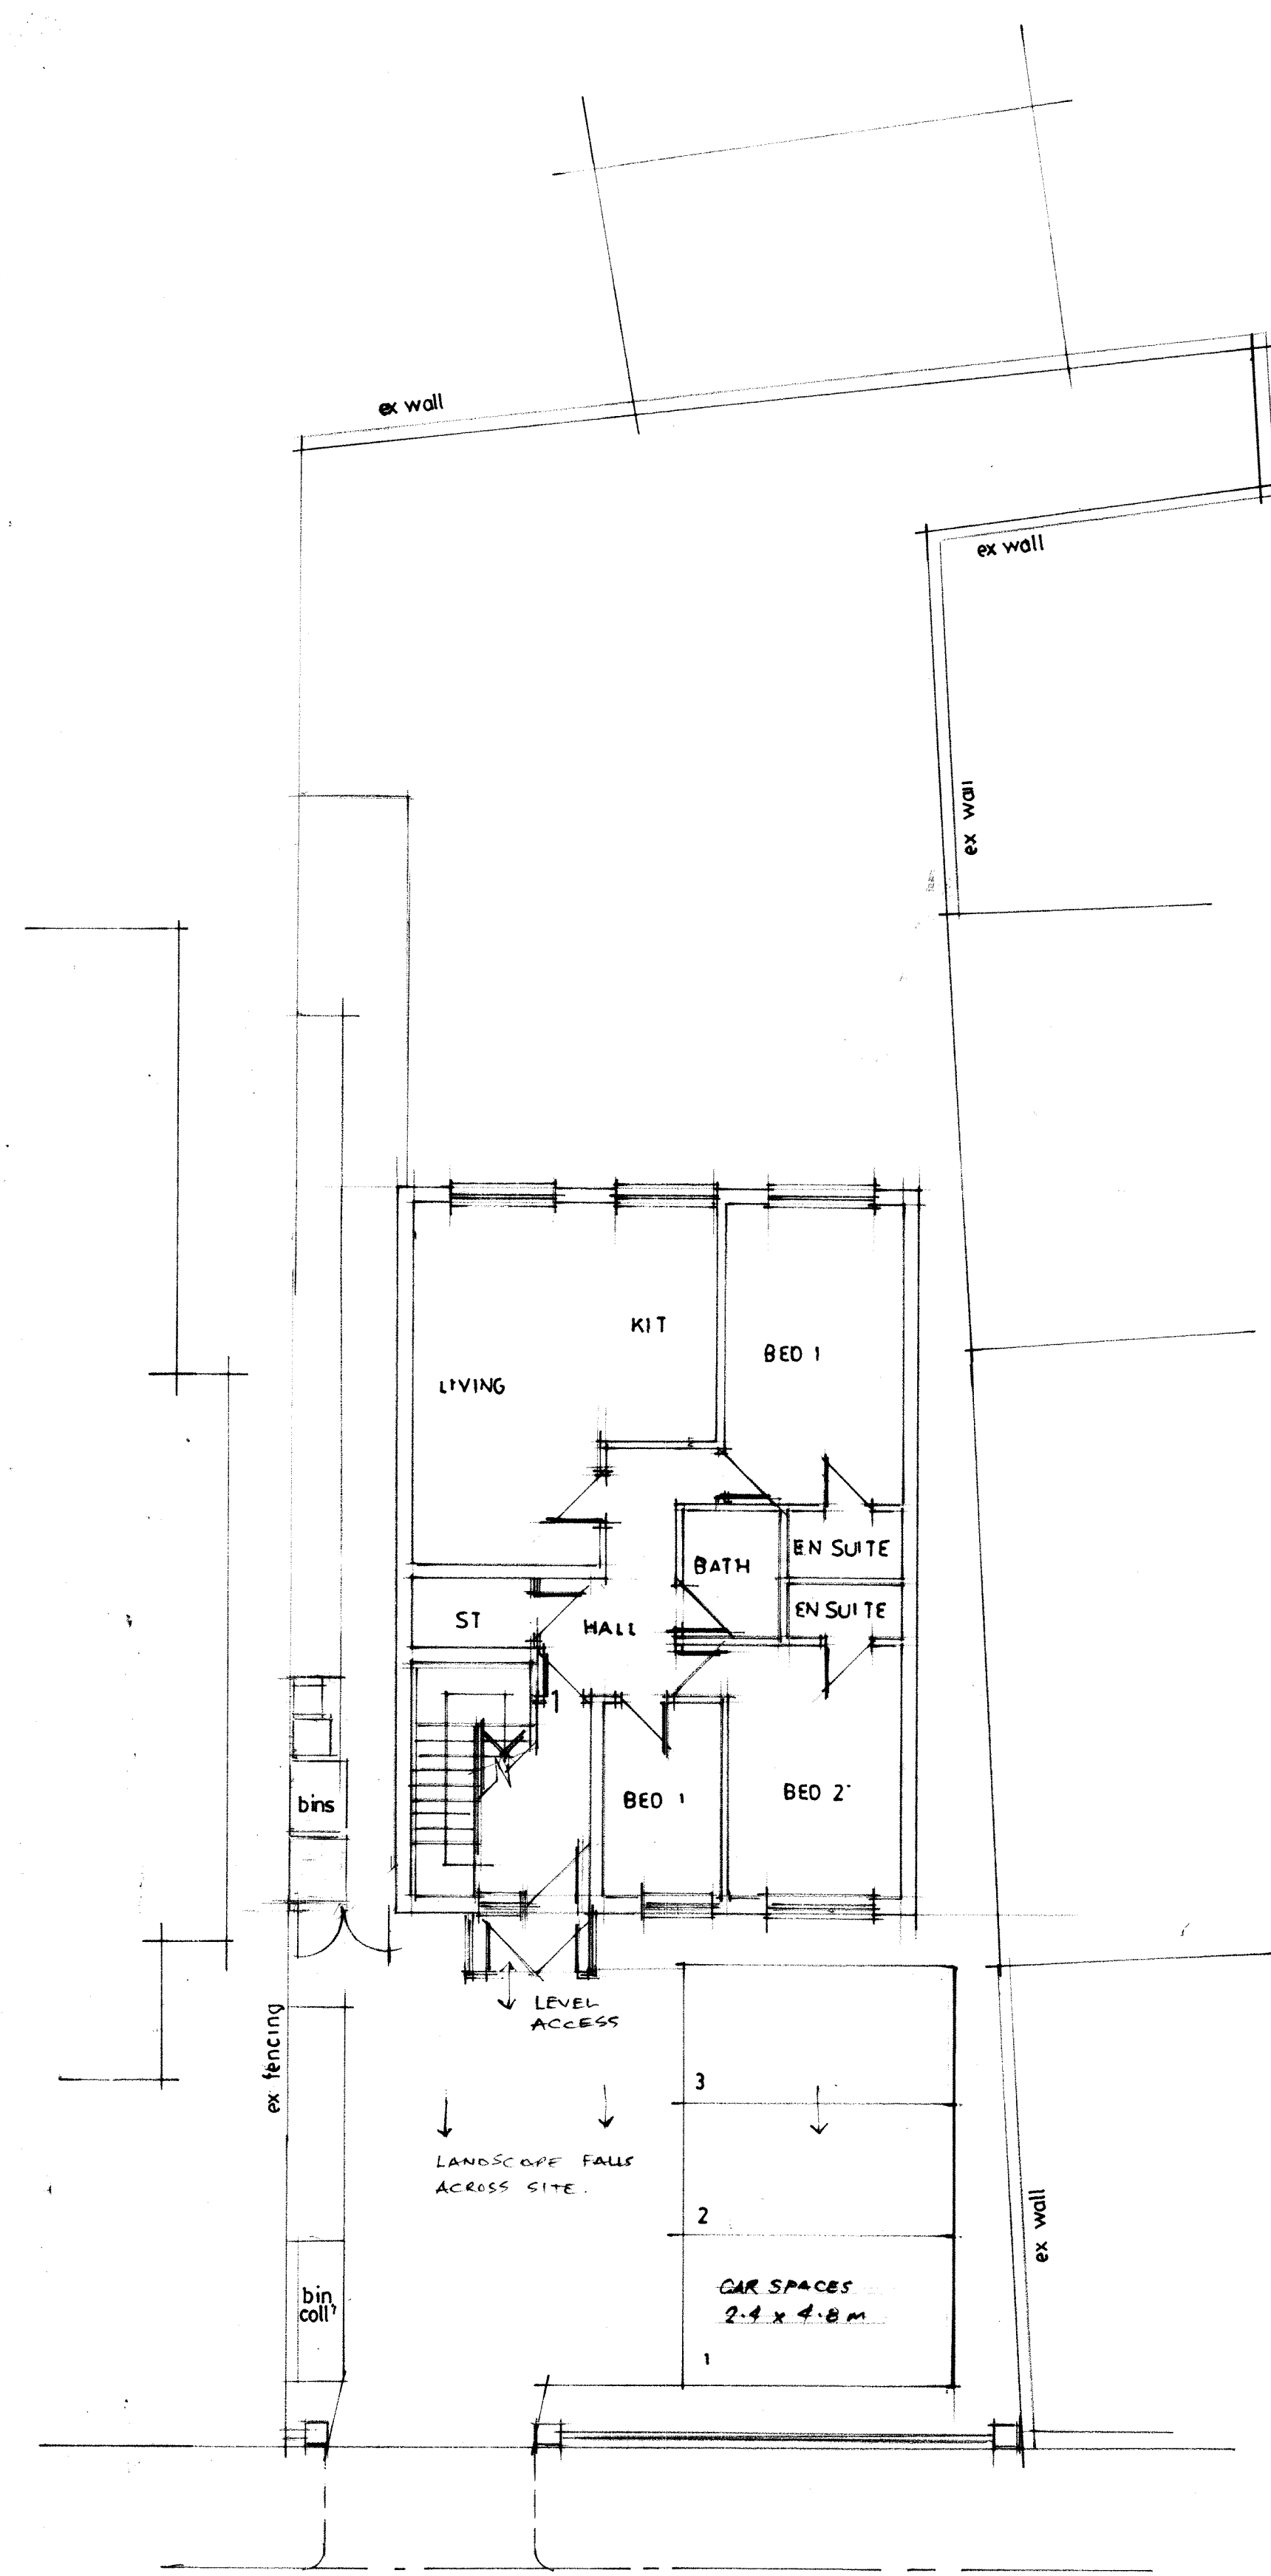


GROUND FLOOR PLAN

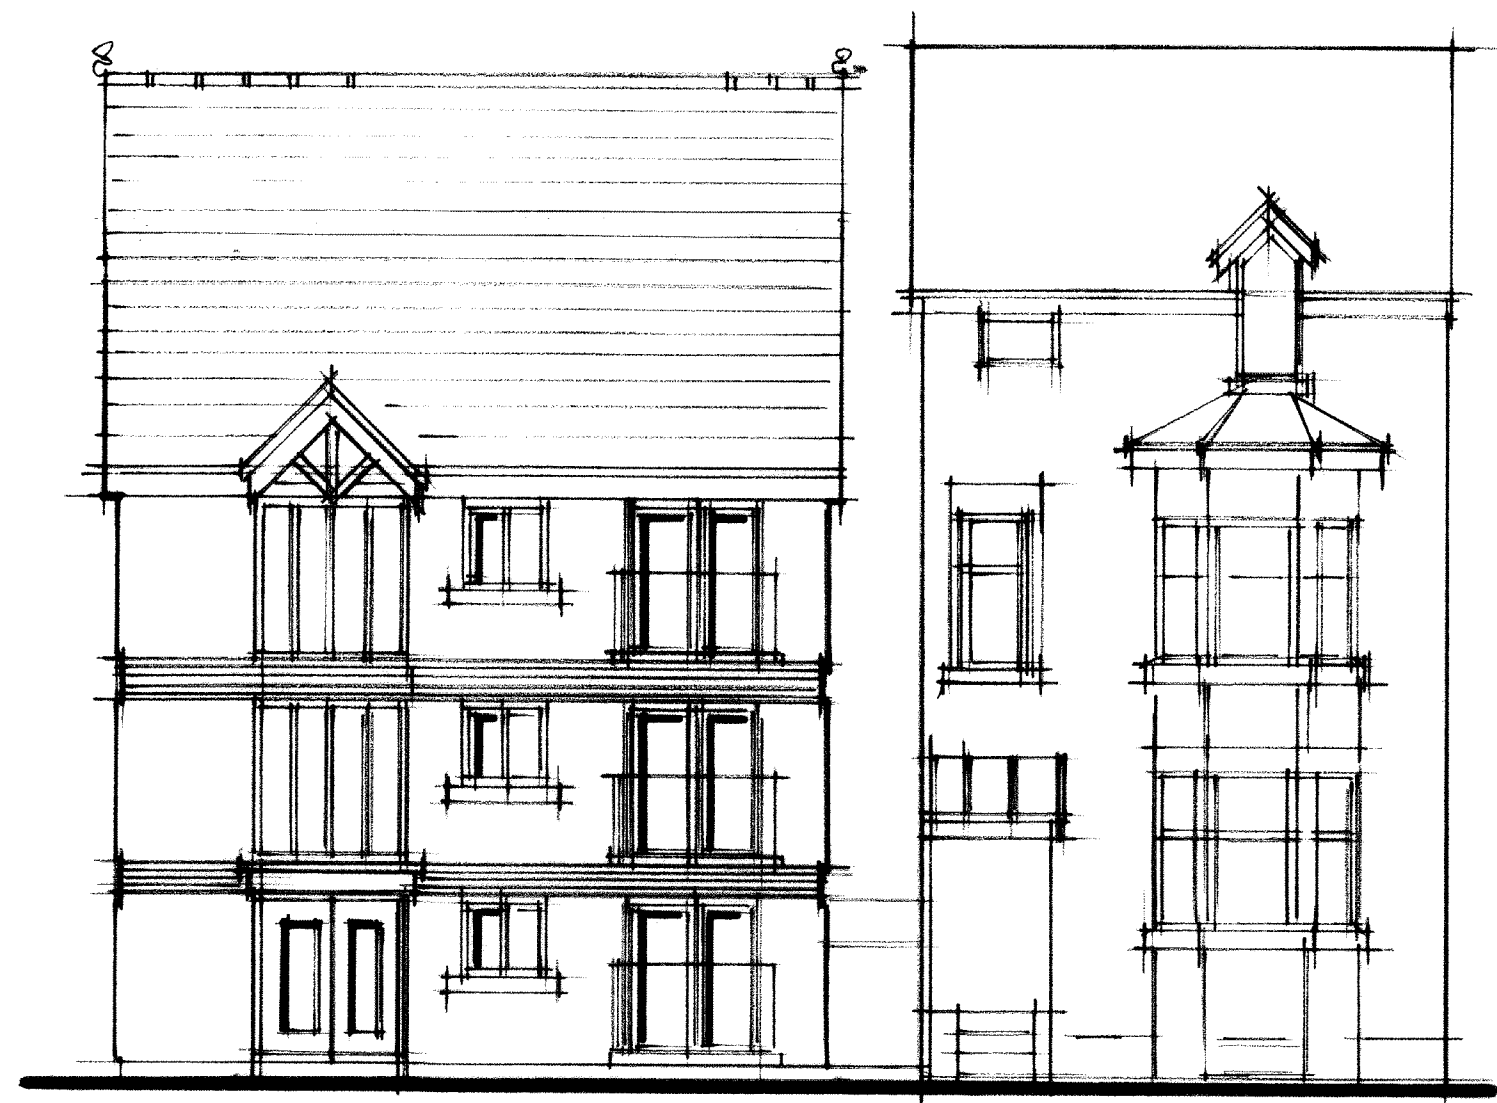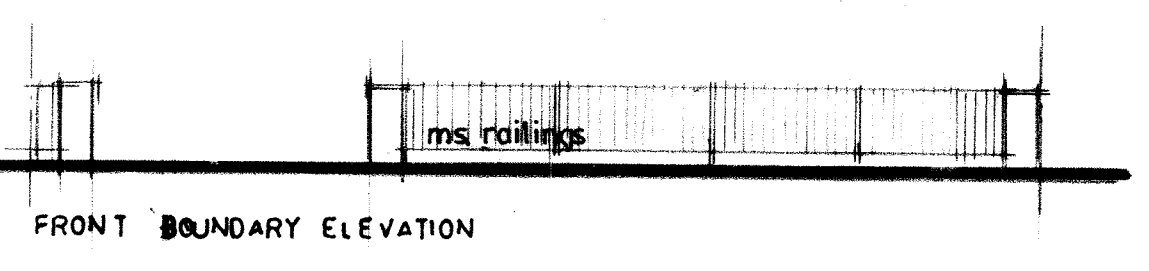


FRONT ELEVATION

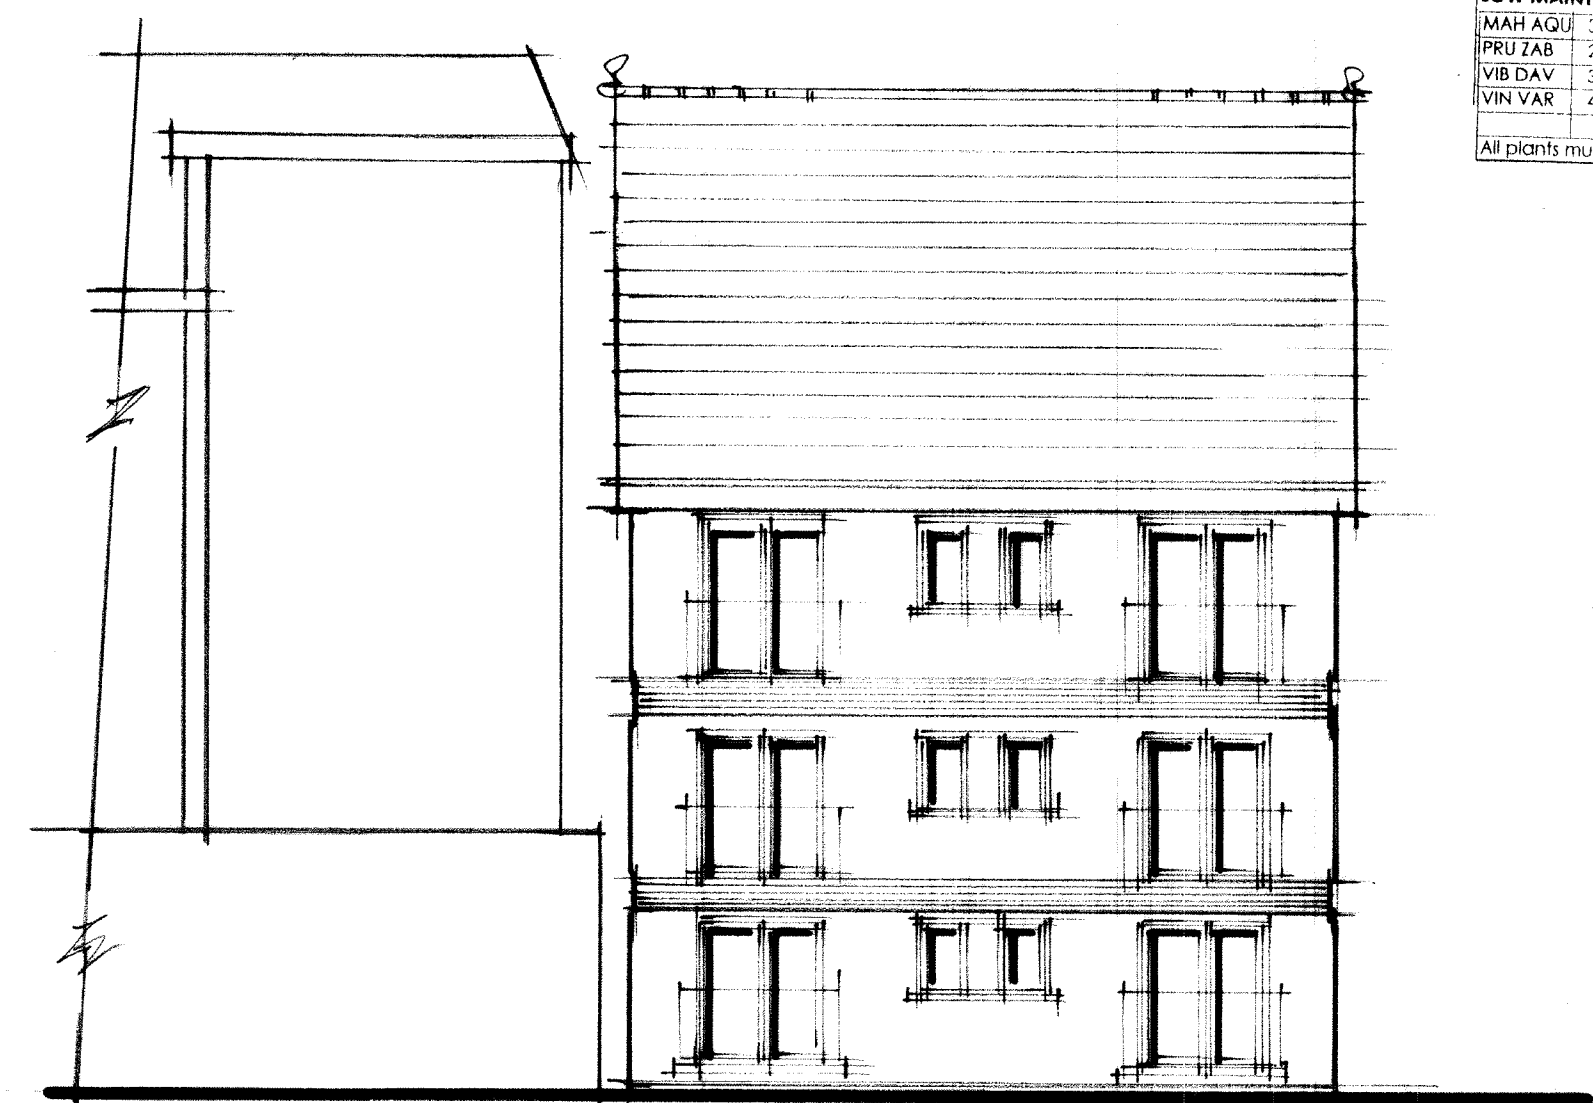


REAR ELEVATION

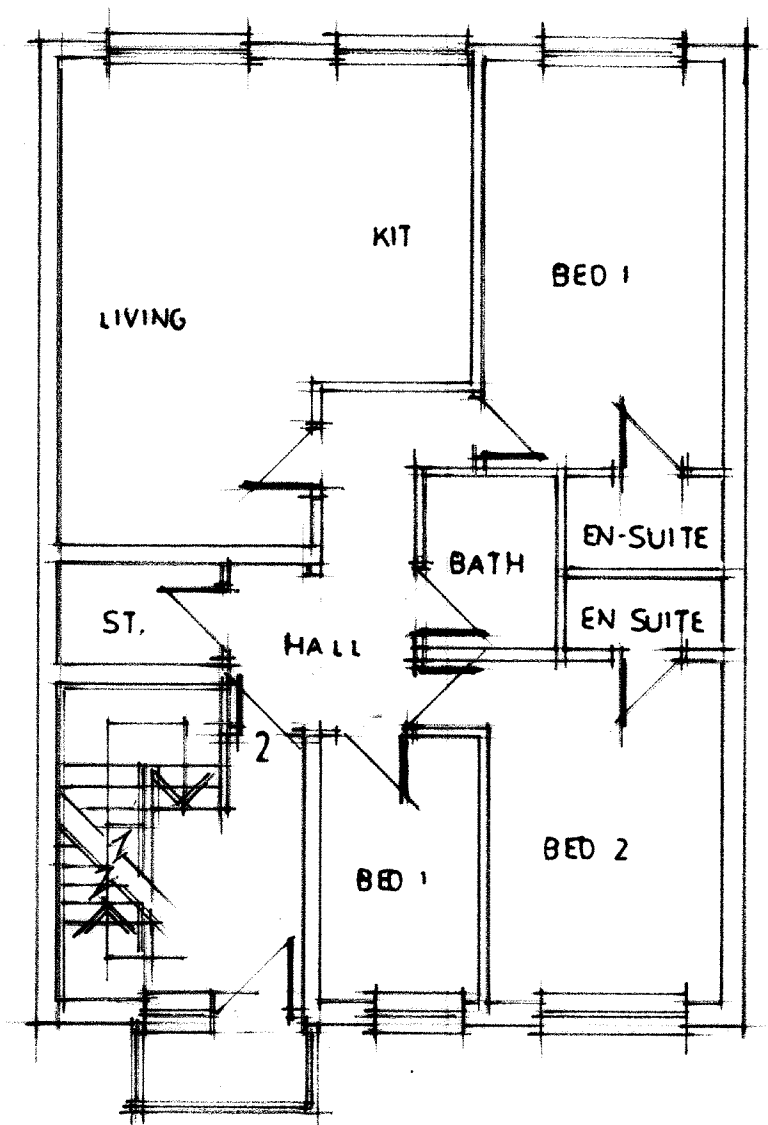


FIRST FLOOR PLAN

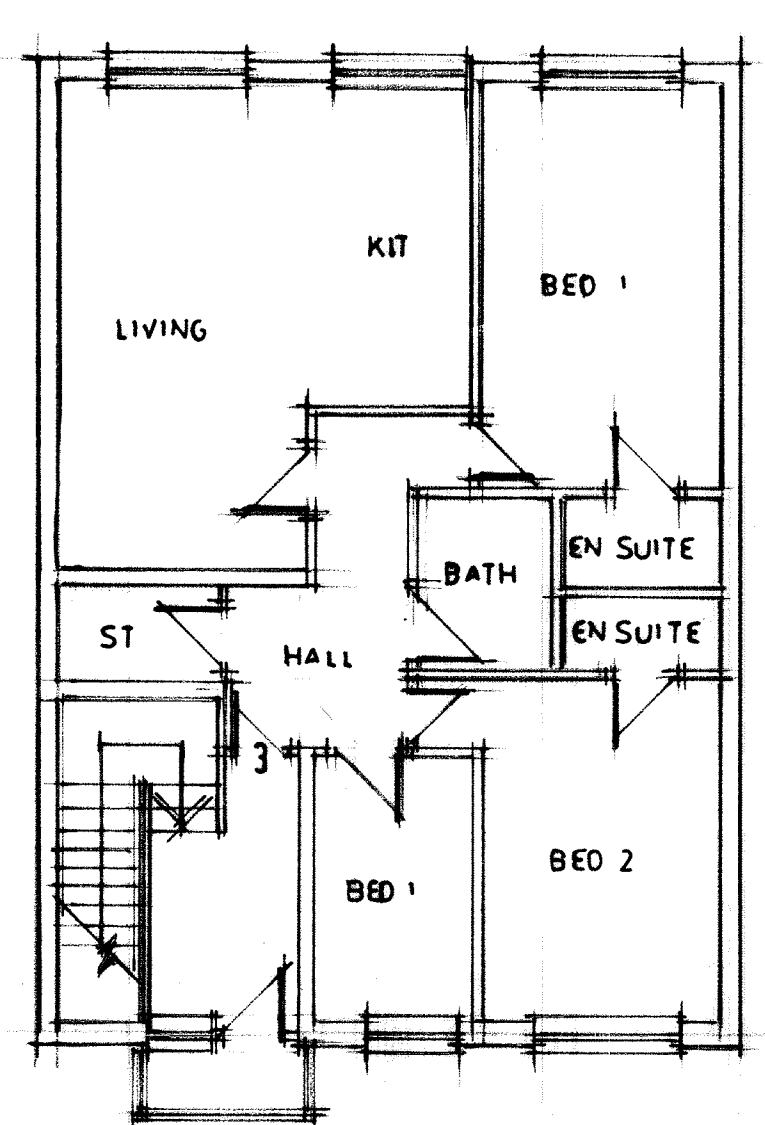

SECOND FLOOR PLAN

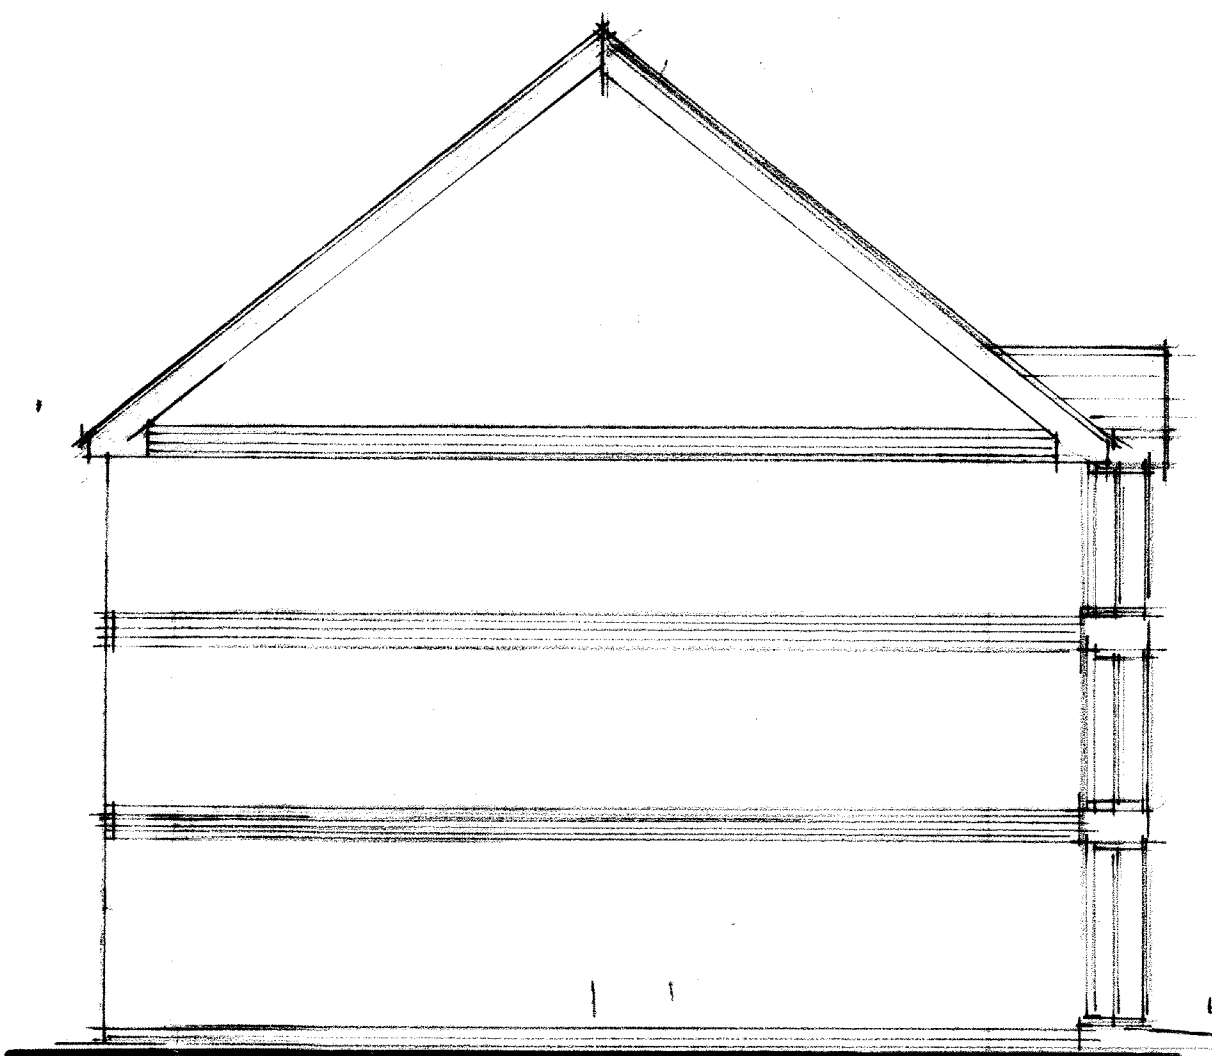

SIDE ELEVATION

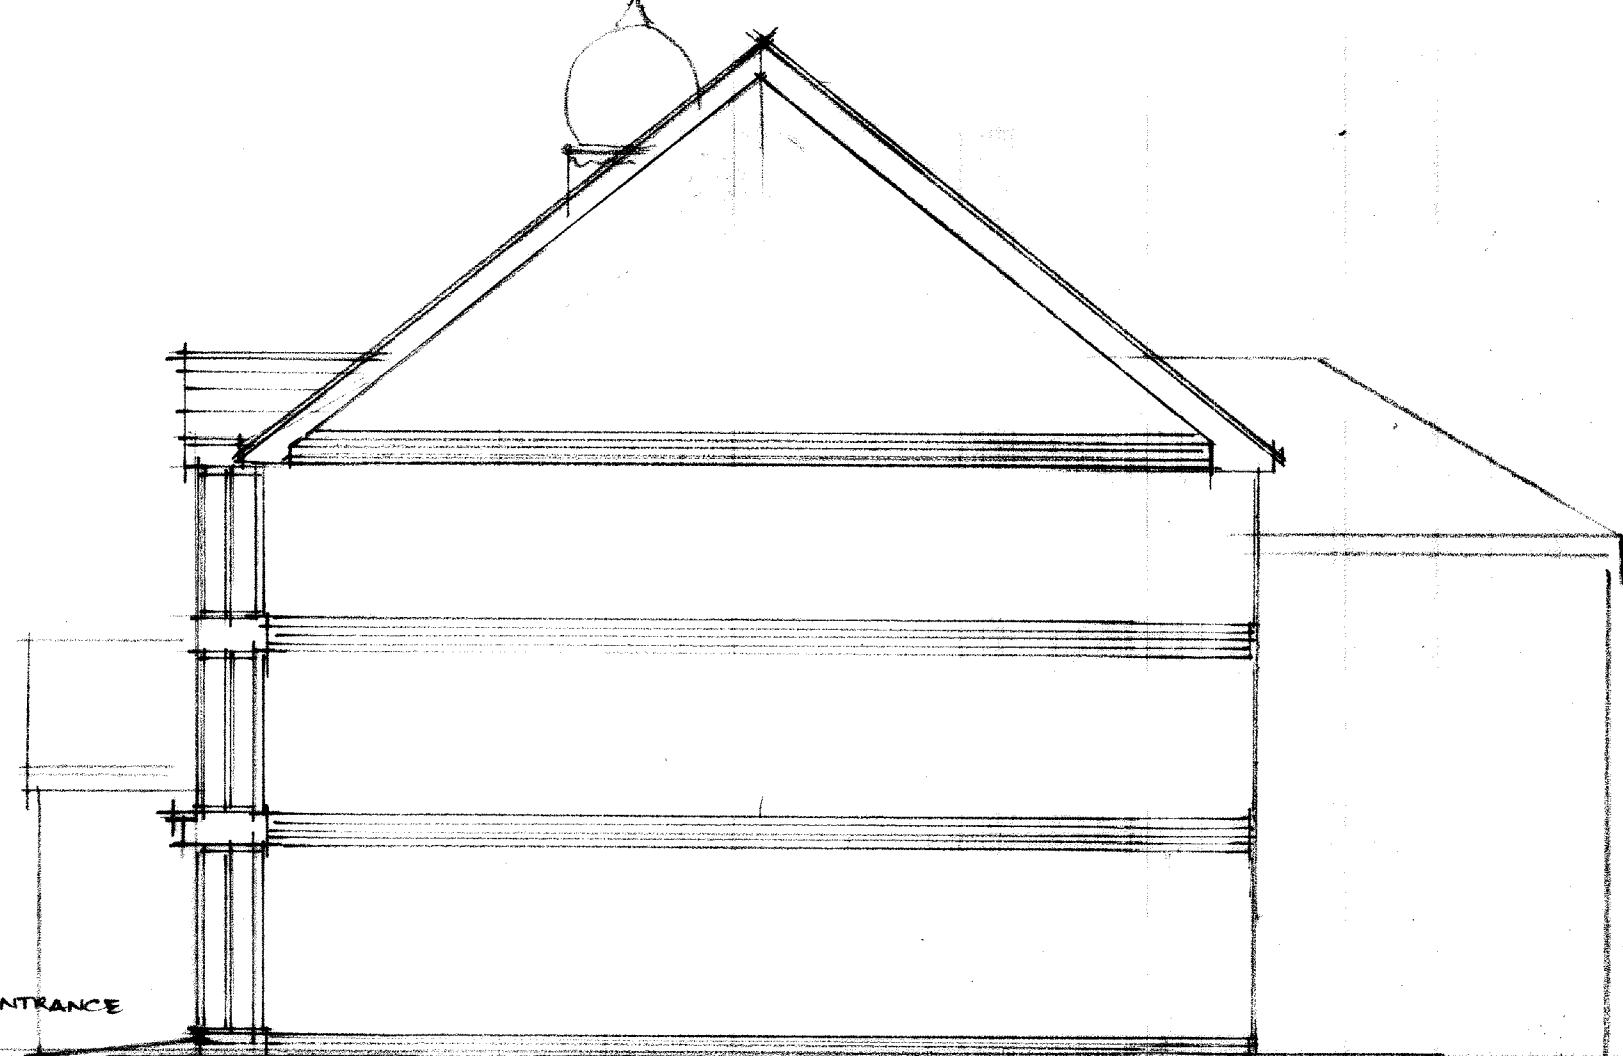

SIDE ELEVATION

CLIENT
MR R YOUNG
234, MAULDETH ROAD
BURNAGE M15 1AA

JOB TITLE
PROPOSED 3no SELF-CONTAINED FLATS
60-62 CLARENCE ROAD
LONGSIGHT M13 0YE

DRG. TITLE
SCHEME DRAWING

HOLBOROW + ORMESHER
Limited
architectural & interior design

Station House
Adams Hill
Knutsford
Cheshire WA16 6DN
telephone : 01565 652275
fax : 01565 750501

ISSUE	ORIGINAL	1	2	3	4	5	6	7
REVISION		A	B	C				
DATE								
DRAWN								
CHECKED								
APPROVED								

SCALE 1:100 at A1
DRAWING NUMBER 142017101