



01 West Courtyard Elevation
1:200



02 South Elevation
1:200



03 East Courtyard Elevation
1:200



04 East Elevation
1:200



05 North Elevation
1:200



06 West Elevation
1:200


07 Materials Key
nts

- eaves: powder coated aluminium, anthracite grey
- balustrade: heat soaked glass, stainless steel support
- wall - cladding: trespa rainscreen, anthracite grey
- wall - stone: natural stone, distressed ashlar detail panel
- roof - zinc: zinc pre-weathered patina



07 Materials Key
nts

07 Key Plan
nts

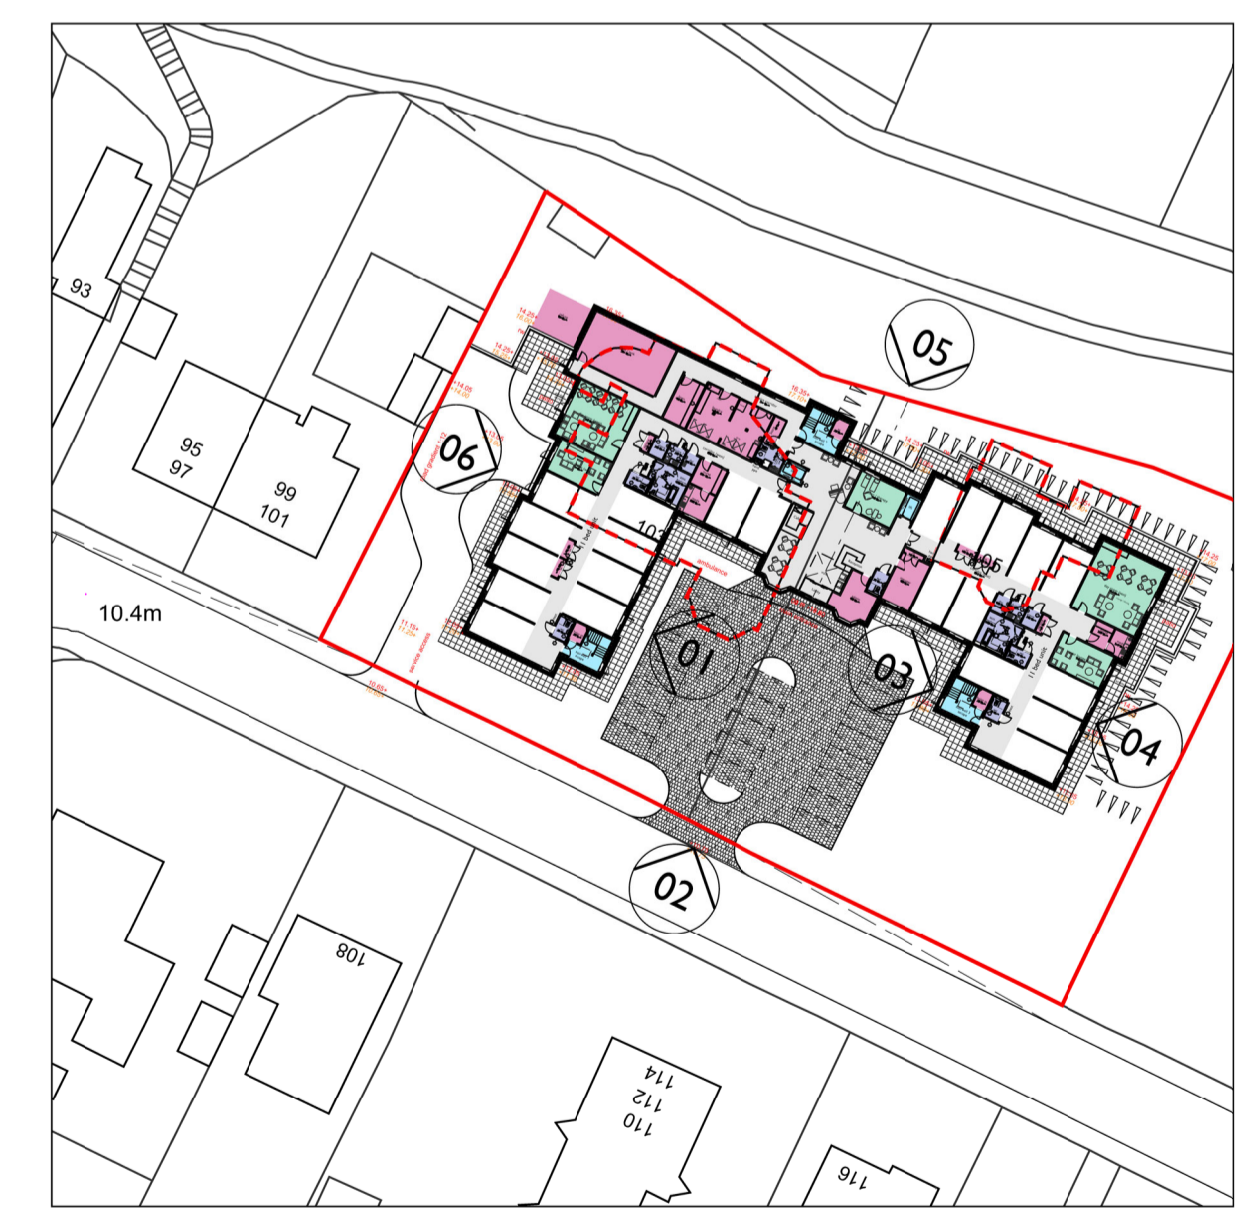

0 1 2 3 4 5 10m
Scale 1:200

CLIENT	Simply UK
JOB	Proposed Care Home, Henderson Street, Bridge of Allan
DRAWING	Proposed Elevations
STATUS	PLANNING
Drawn: jmw	Checked: sy
Approved: ...	DATE: 11/2020
JOB NO: s14621	DR NO: pl-06
REV: A	SCALE: 1:200
SHEET SITE A1	



EDINBURGH: Waterline Studios, 84 Colinton Avenue, Edinburgh EH10 5JF, UK. Tel: 0131 546 1845, Fax: 0131 546 1853, info@ym-architects.com

LONDON: 289, Tel: 07825 886637, info@ym-london.com