





01 Existing South Elevation
Scale 1:100

 

03 Existing South Elevation (Photo)
Scale 1:100

02 Key Plan
Scale nts

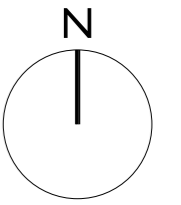

Ordnance Survey, (c) Crown Copyright 2020. All rights reserved. Licence number 100022432

0	50	100
CLIENT	Simply UK	
JOB	Proposed Care Home, Henderson Street, Bridge of Allan	
DRAWING	Existing South Elevation 103 Henderson Street	
STATUS	PLANNING	
Drawn	MW	Checked ... Approved ... DATE 21.12.20 JOB NO g/4621 DR NO pl-08 REV /
This drawing and its data are the copyright of Yeoman McAlister Architects and must not be used for any purpose other than that for which it is intended. Yeoman McAlister accepts no responsibility for any inaccuracy in printing of this drawing by any parties.		
SCALE	1:100	SHEET SIZE A2



EDINBURGH:
WaterSide Studios
64 Colbridge Avenue
Edinburgh EH2 6AH
Tel: 0131 346 1145
Fax: 0131 346 1889
info@ym-architects.com

LONDON:
Wimbledon
SW19
Tel: 07825186637
info@ym-london.com