




01 Existing Front Elevation (LOC 1)  
nts

02 Existing Side Elevation (LOC 2)  
nts



03 Existing Rear Elevation (LOC 3)  
nts

04 Existing Rear Elevation (LOC 4)  
nts

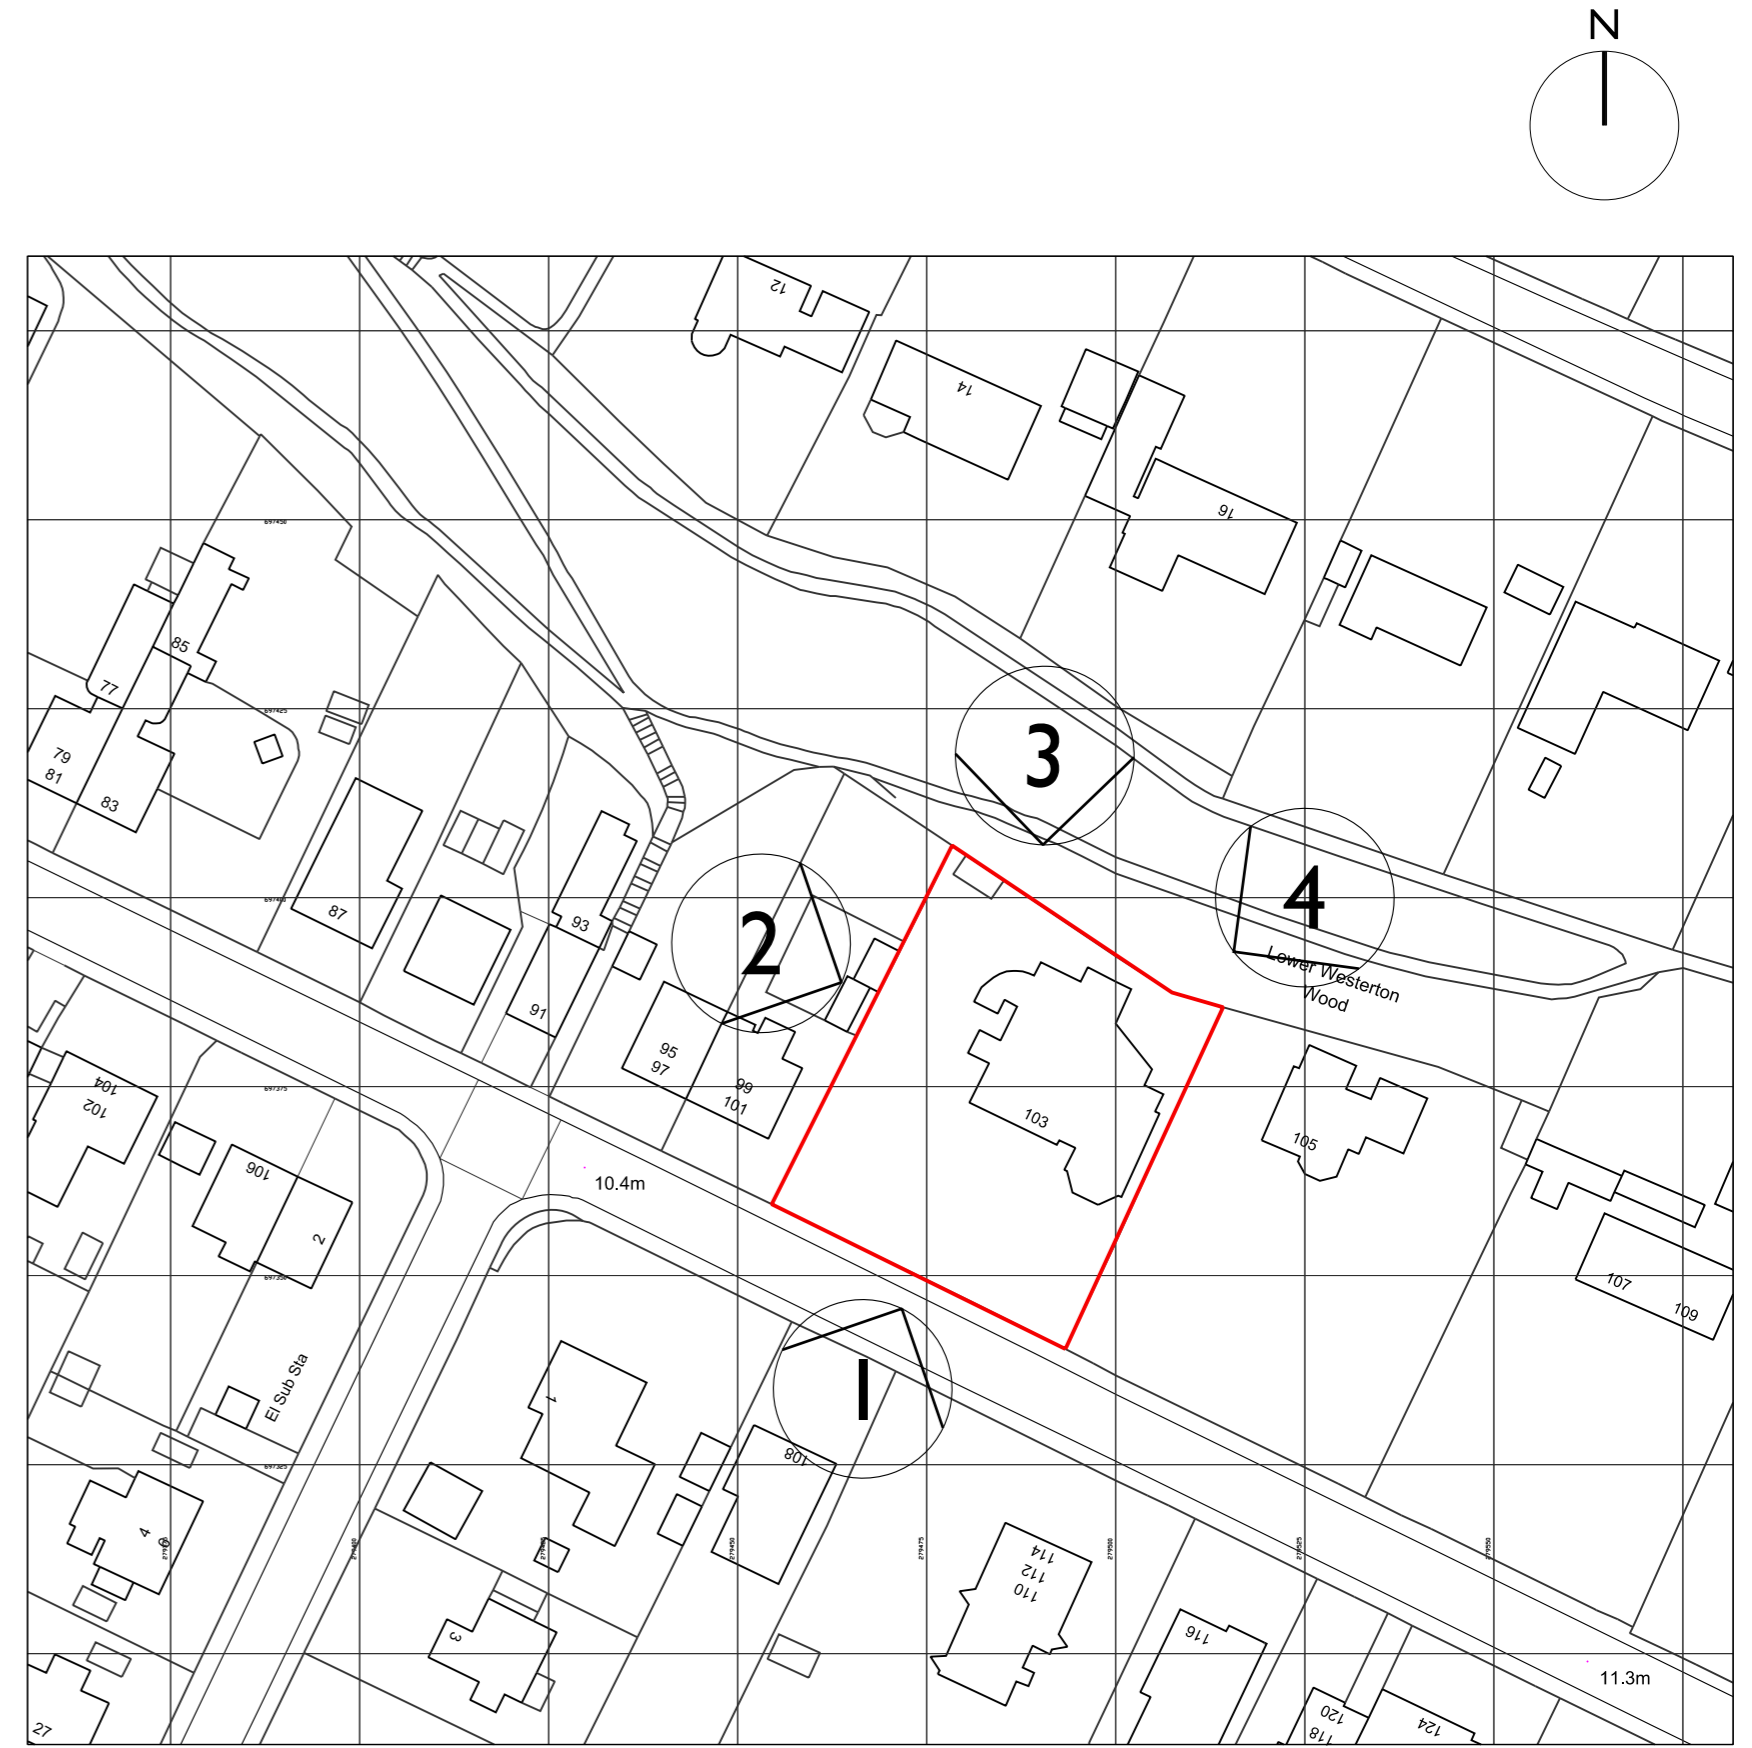

Ordnance Survey, (c) Crown Copyright 2020. All rights reserved. Licence number 100022432

05 Key Plan  
nts

0		50		100	
CLIENT	Simply UK				
JOB	Proposed Care Home, Henderson Street, Bridge of Allan				
DRAWING	Existing Elevations 103 Henderson Street				
STATUS	<b>PLANNING</b>				
Drawn	AW	Checked	...	Approved	...
DATE	20.01.21		JOB NO	g/4621	
DR NO	pl-1		REV	/	
This drawing and its data are the copyright of Yeoman McAlister Architects and must not be used for any purpose other than that for which it is intended. Yeoman McAlister accepts no responsibility for any inaccuracy in printing of this drawing by any parties.					
SCALE	nts		SHEET	SIZE A2	

EDINBURGH:  
WaterSide Studios  
64 Colbridge Avenue  
Edinburgh EH2 6AH  
Tel: 0131 346 1145  
Fax: 0131 346 1889  
info@mym-architects.com

LONDON:  
Wimbleton  
SW19  
Tel: 07825186637  
info@mym-london.com

yeomanmcallister