




03 Roof Plan - 03
1:200

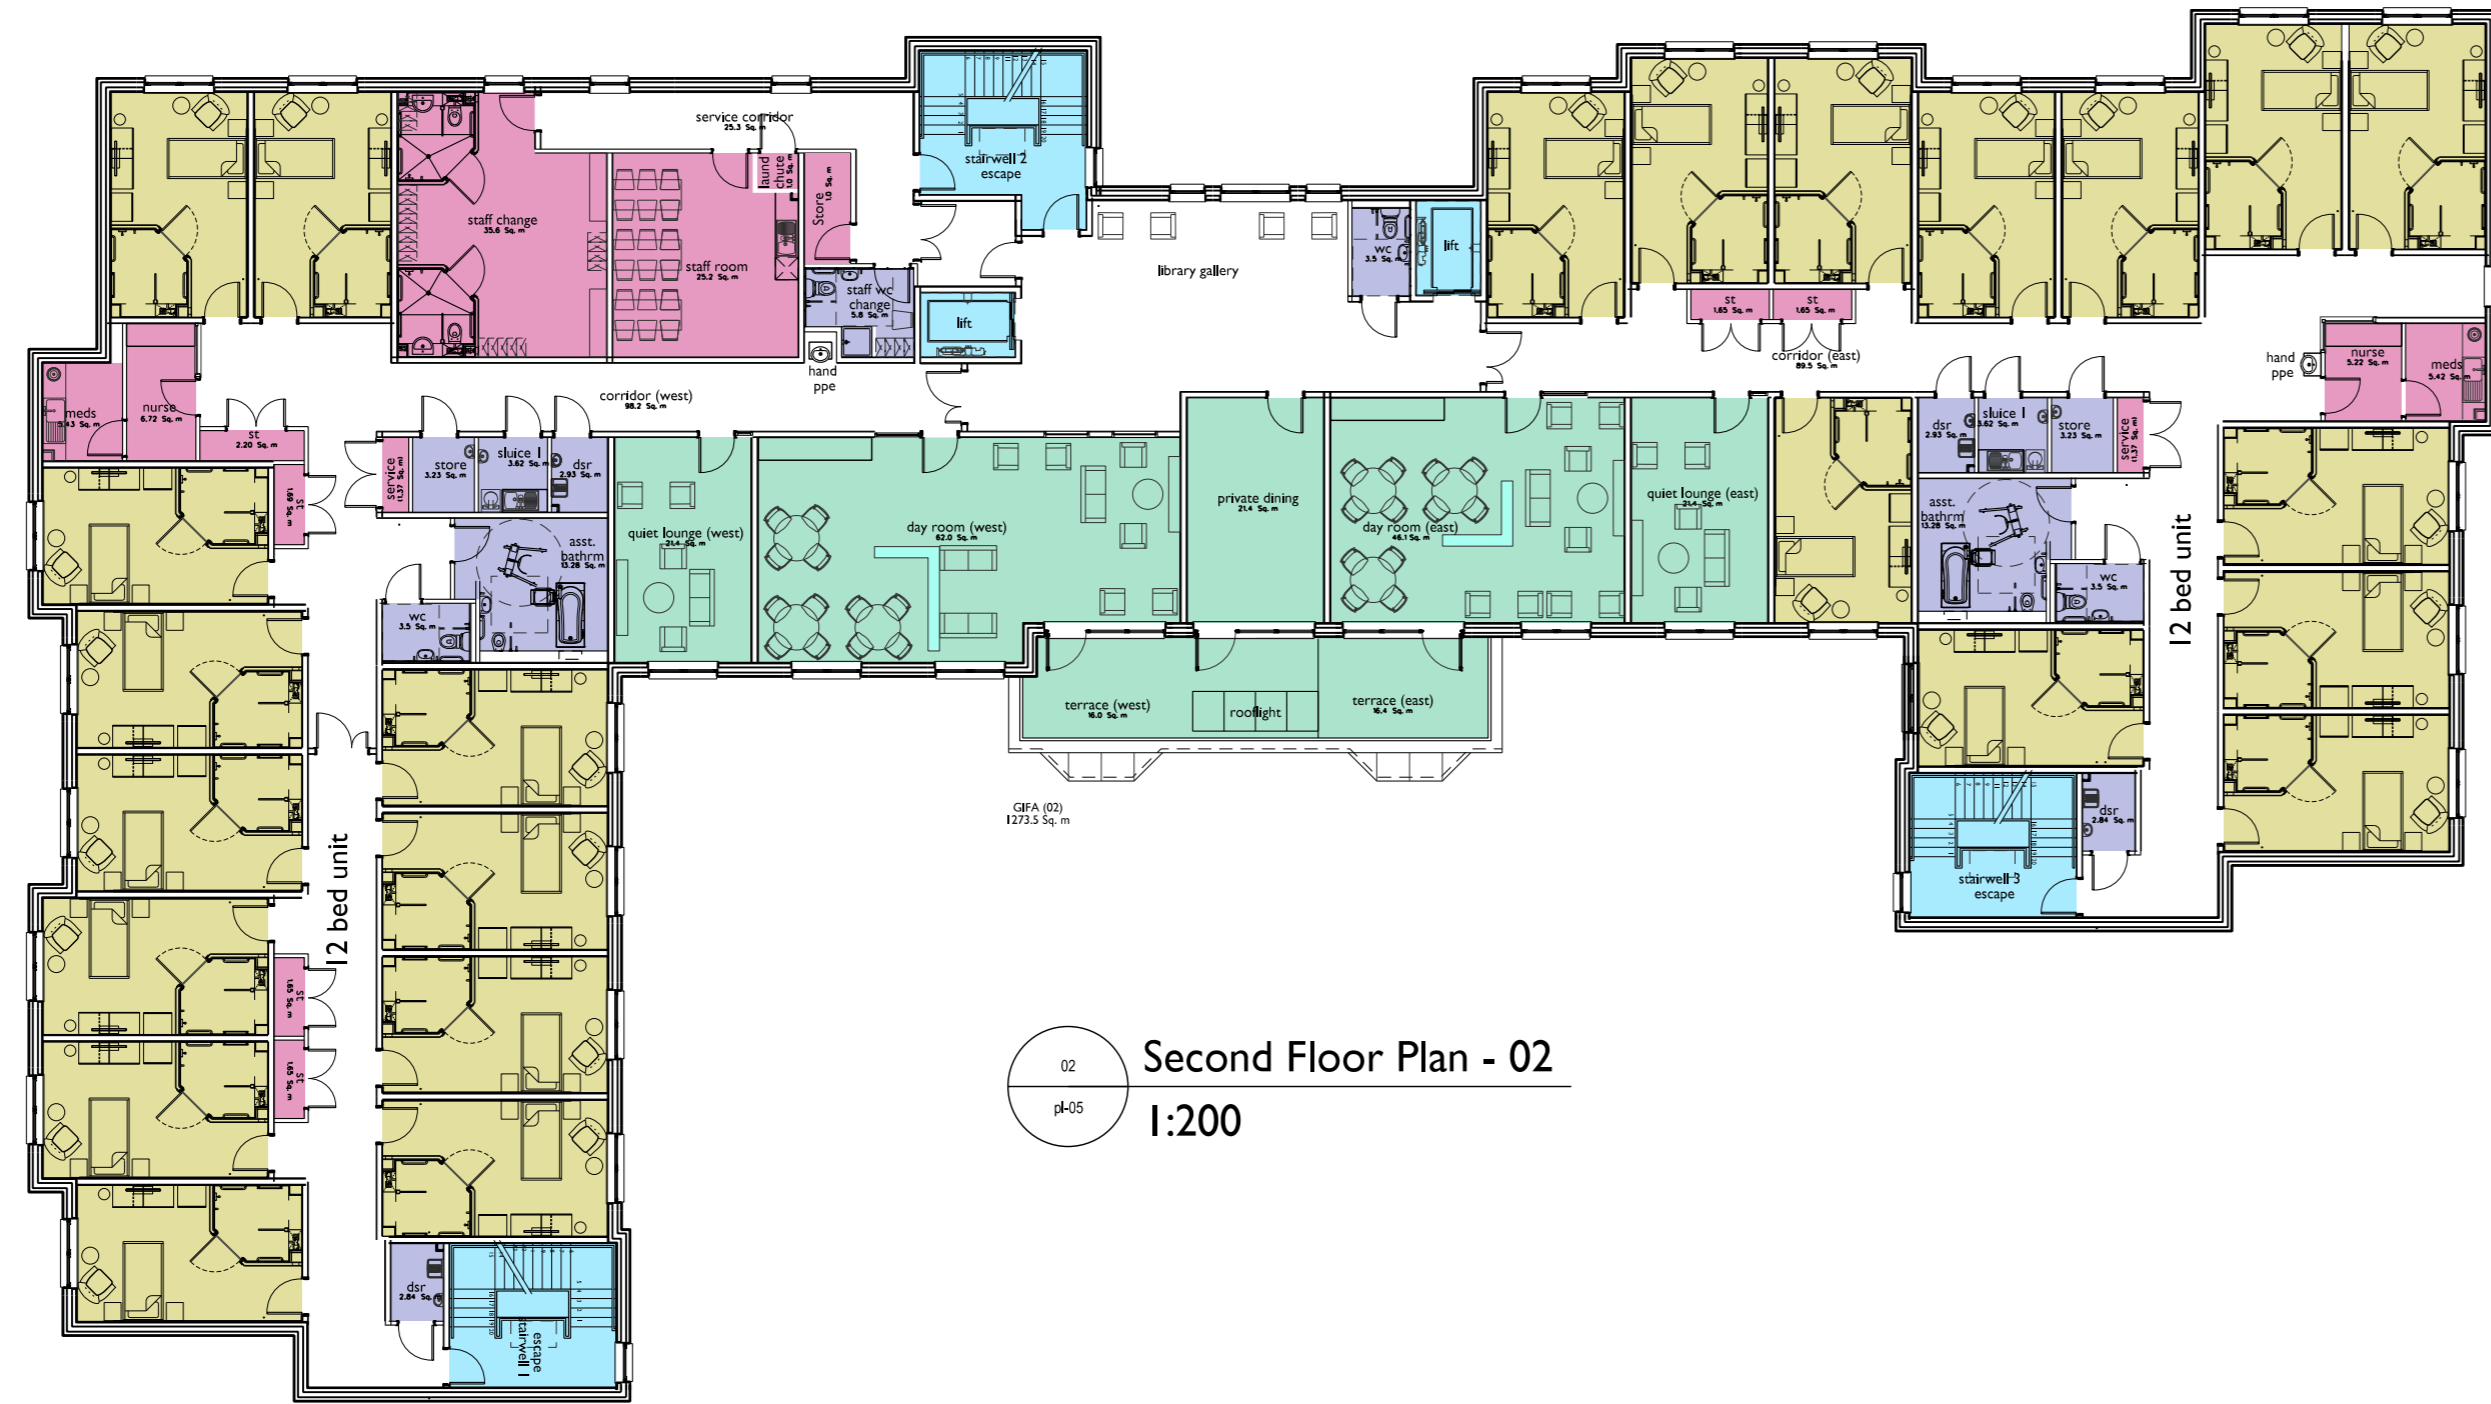



02 Second Floor Plan - 02
1:200

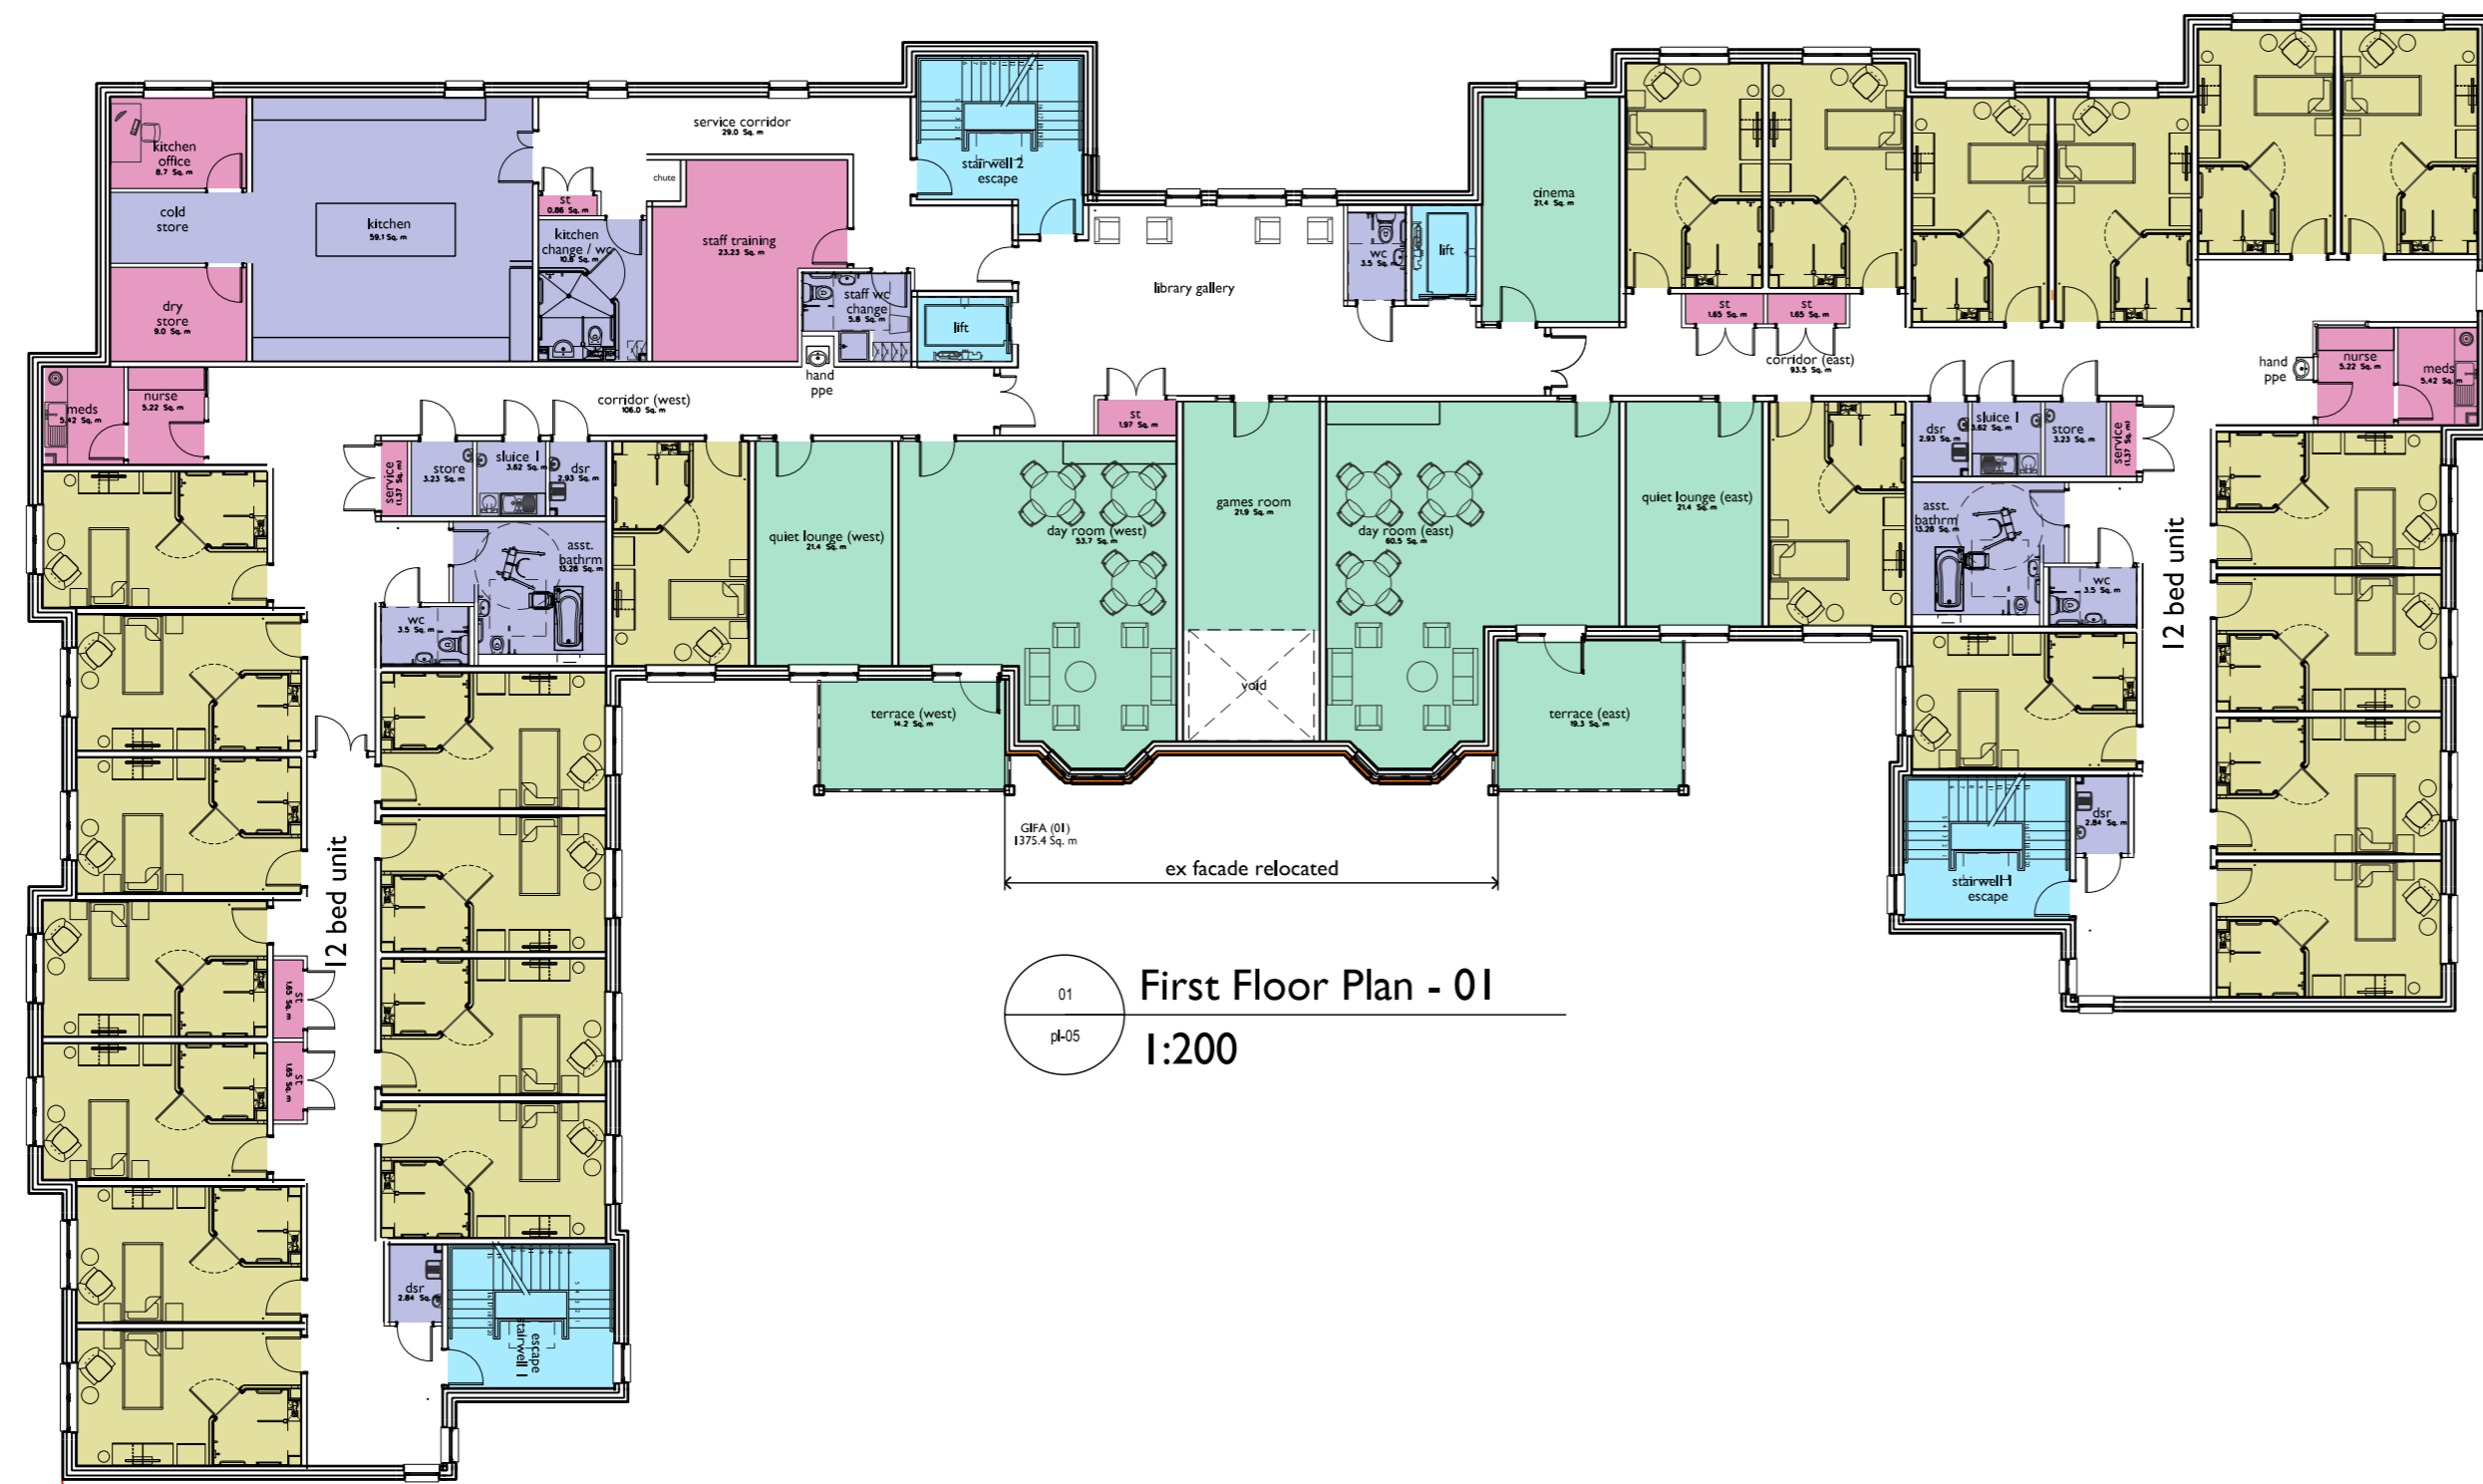

01 First Floor Plan - 01
1:200

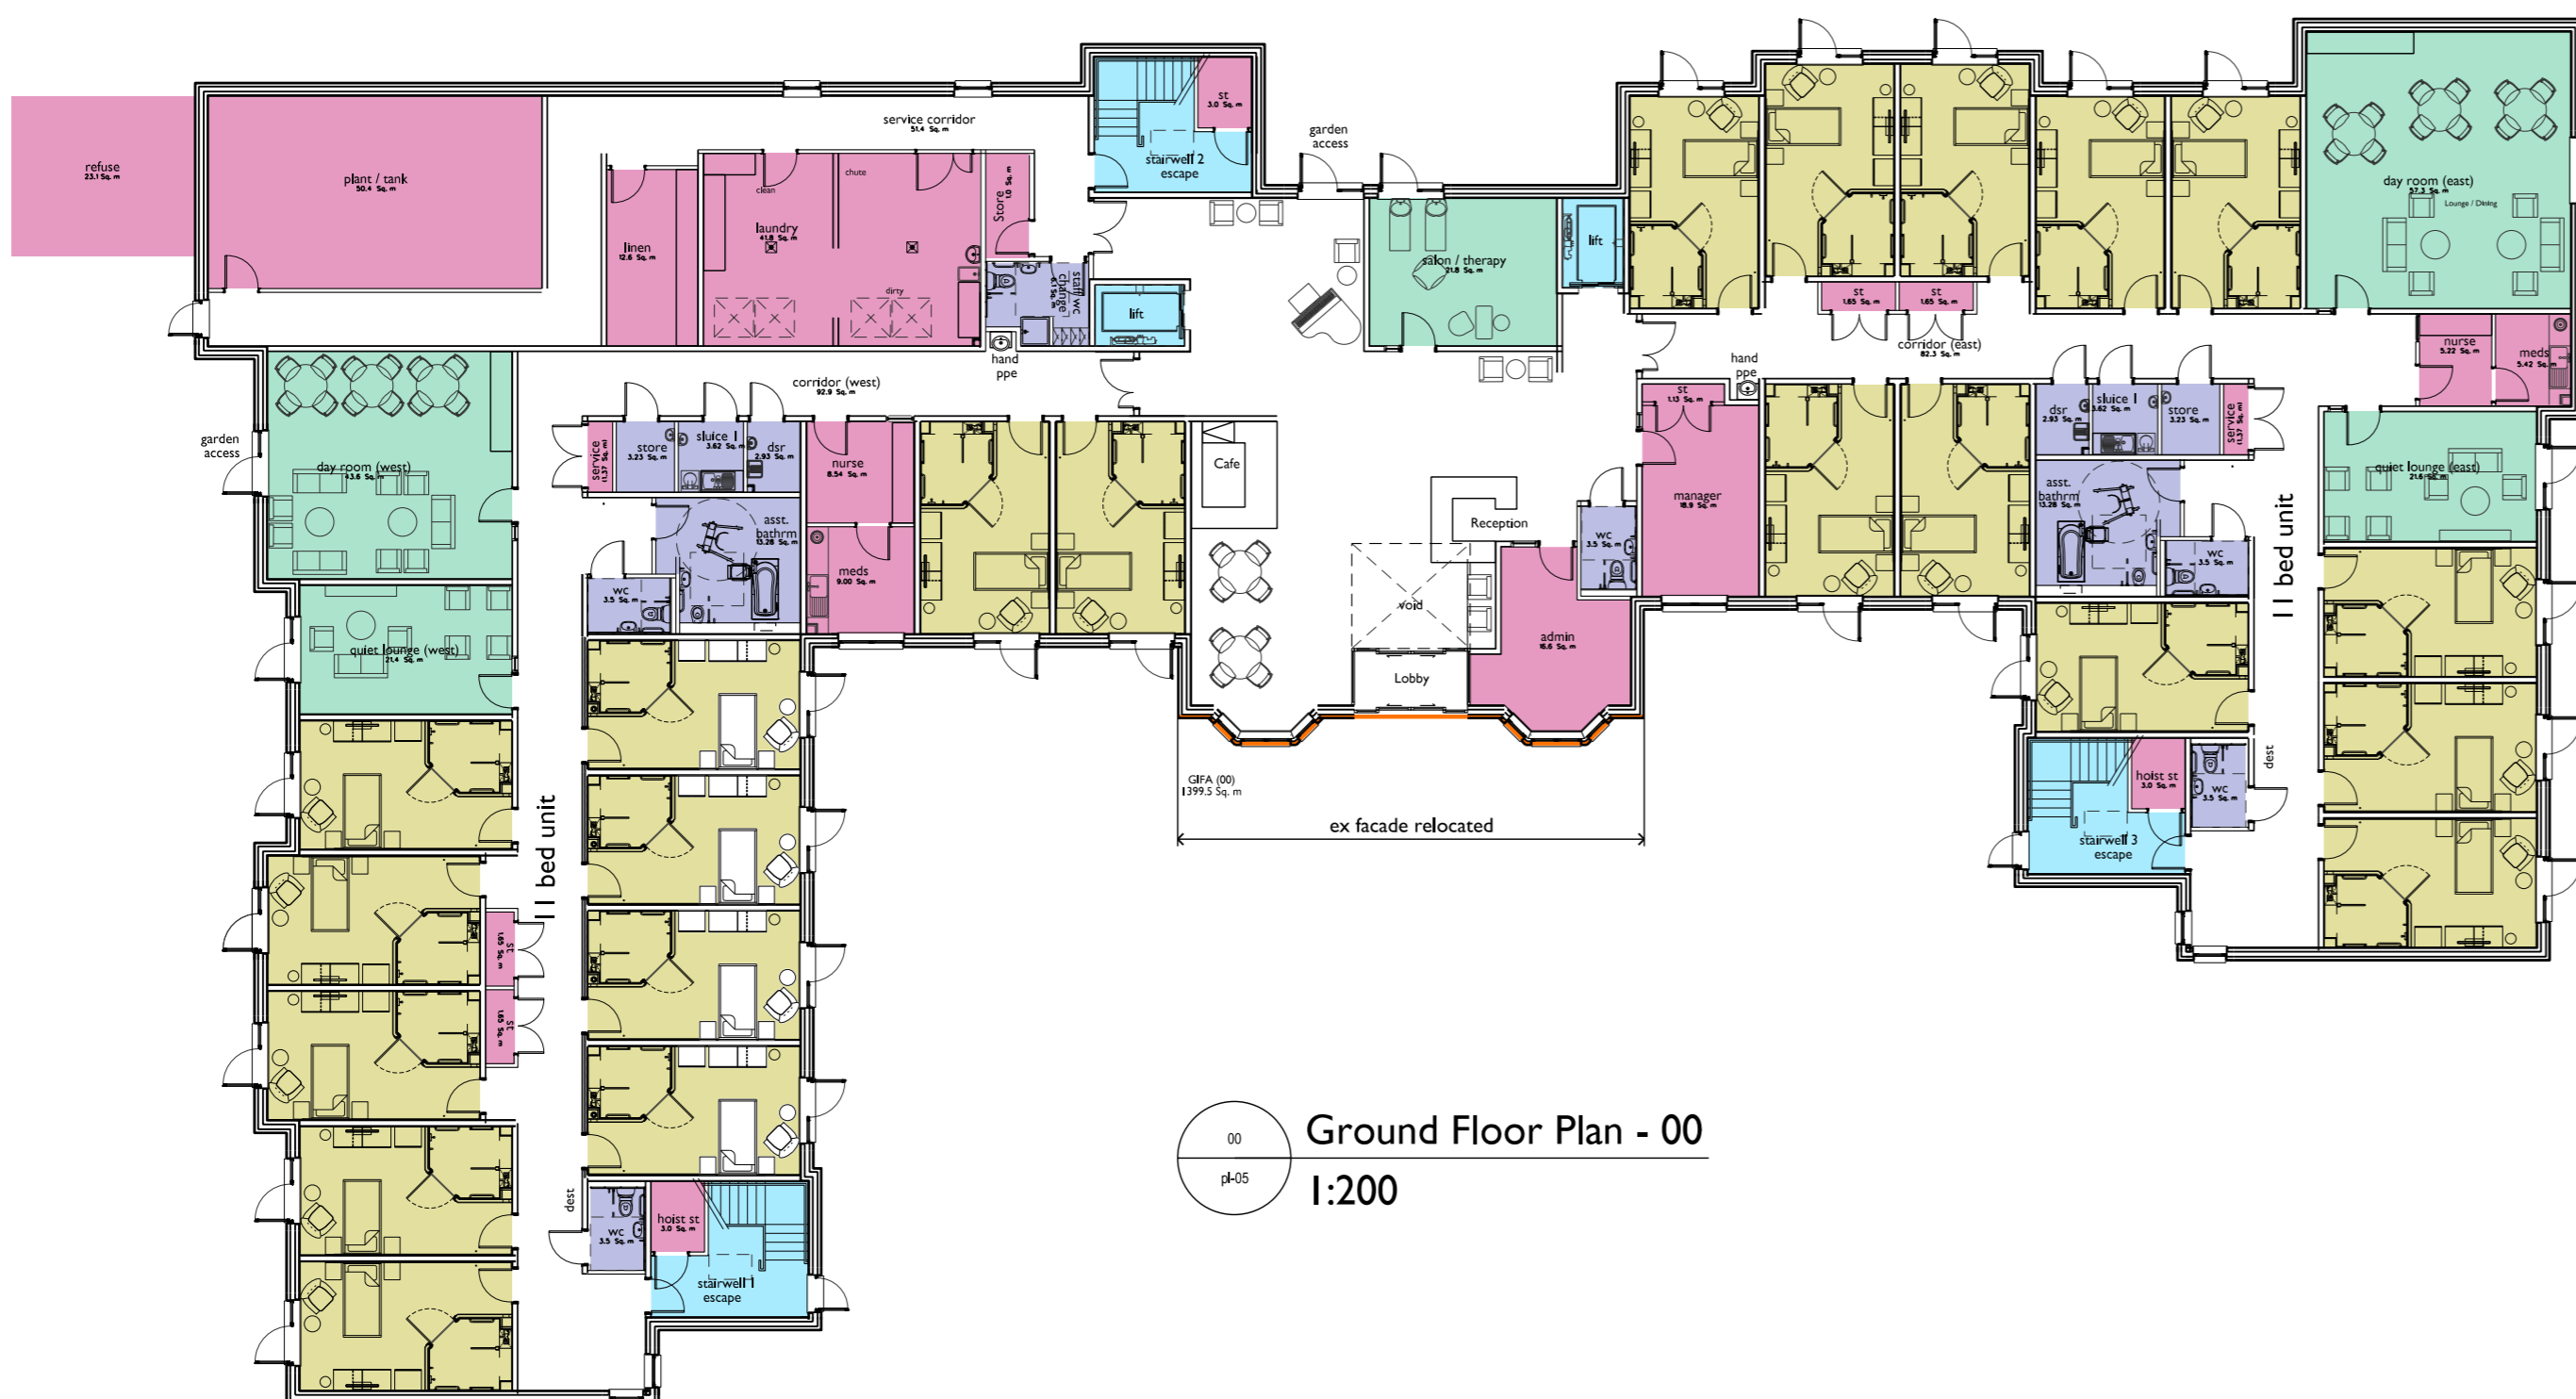

00 Ground Floor Plan - 00
1:200

 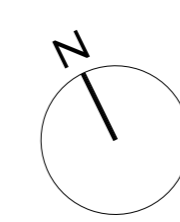

REV	DATE	DRAWN	DESCRIPTION	CHECK	APP'D

CLIENT	Simply UK										
JOB	Proposed Care Home, Henderson Street, Bridge of Allan										
DRAWING	Proposed Floor & Roof Plans										
STATUS	PLANNING										
Drawn	Checked	Approved	SITE	11/2020	REV	10/14/21	DR	10/14/21	PL-05	REV	
<small>This drawing and its data are the copyright of Yeoman McAllister Architects and must not be used for any purpose other than that for which it is created. Yeoman McAllister accepts no responsibility for any inaccuracy in printing of this drawing by any parties.</small>											

yeomanmcallister

EDINBURGH: Water side Studios, 54 Colinton Avenue, Edinburgh EH4 5AN, Tel: 0131 346 1845, Fax: 0131 346 1859, info@yeomanmcallister.com

LONDON: Wimbeldon, 390, Tel: 07723 986637, info@yeomanmcallister.com