


Drawn By: PETER SELHURST
Scale: 1:100
Paper Size: A3 LANDSCAPE
Page: 1 OF 1
Date: November 23, 2020
Document ID: TYZACKPRO
App. Ref: N/A
Revision: 1.4



PROPOSED ROOF PLAN. SCALE 1:100

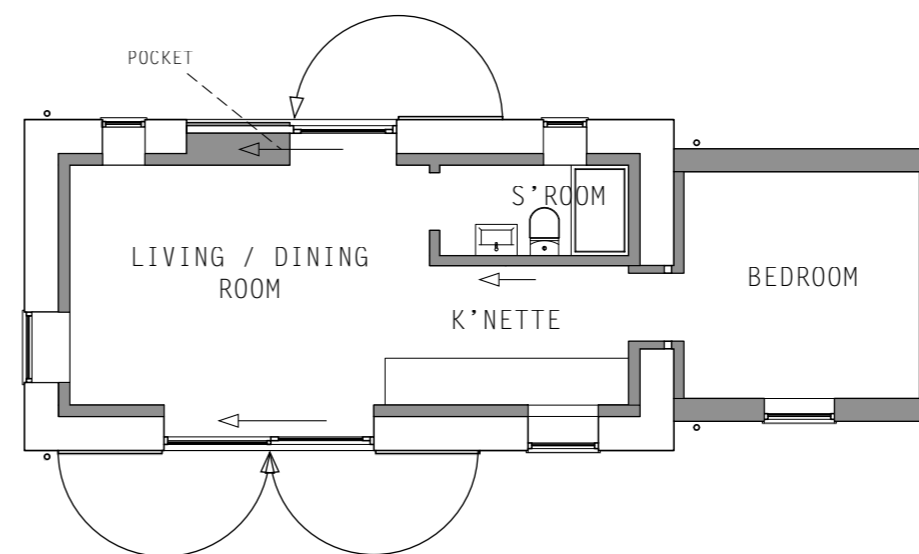


PROPOSED FLOOR PLAN. SCALE 1:100



PROPOSED SOUTH WEST ELEVATION. SCALE 1:100




PROPOSED NORTH EAST ELEVATION. SCALE 1:100

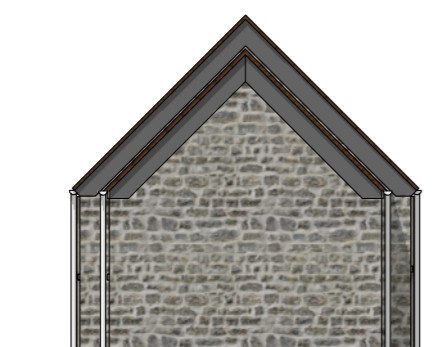

PROPOSED SOUTH EAST ELEVATION. SCALE 1:100



PROPOSED NORTH WEST ELEVATION. SCALE 1:100

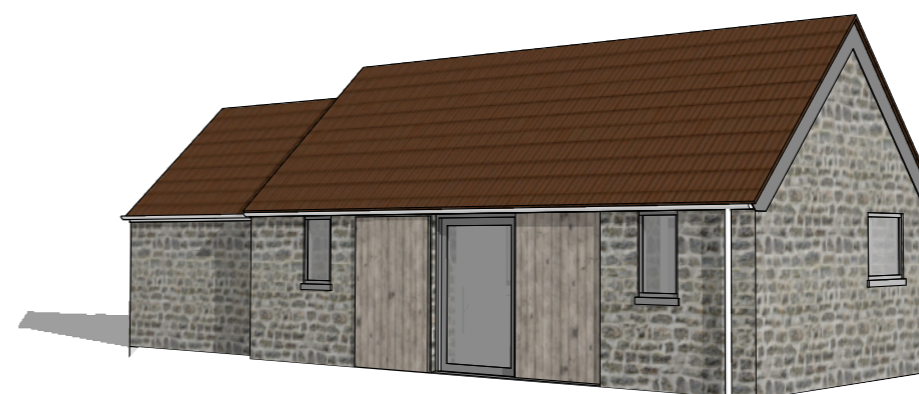

SUPPORTING PROJECTION. NO SCALE



PROJECT
BARN CONVERSION
YARCOMBE
NAME: TYZACK
ADDRESS: MOORPIT FARM, YARCOMBE,
EX14 9BG.

SCALE DRAWINGS FOR PLANNING PURPOSES ONLY. DISCREPANCIES, ERRORS AND OMISSIONS SHOULD BE REPORTED. WHERE WORKS INVOLVE AN EXISTING BUILDING, ALL FLOOR LEVELS, WALL PLUMB/SQUARE/TRUE SHOULD BE CHECKED AND OTHER STRUCTURAL ELEMENTS SHOULD BE UNCOVERED PRIOR TO CONSTRUCTION. DRAWINGS BASED ON NON-DESTRUCTIVE SURVEY ONLY AND THEREFORE FOR GUIDANCE PURPOSES ONLY.

DRAWINGS TO BE USED IN CONJUNCTION WITH ANY STRUCTURAL ENGINEER'S SPECIFICATIONS AND CALCULATIONS.

ALL DIMENSIONS SHOULD BE VERIFIED ON-SITE PRIOR TO CONSTRUCTION.

ALL CONSTRUCTION WORK AND MATERIALS SHOULD COMPLY WITH ANY RELEVANT BRITISH BUILDING STANDARDS INCLUDING BUT NOT LIMITED TO THE BUILDING REGULATIONS APPROVED DOCUMENTS AND LOCAL FIRE SERVICE GUIDANCE.