



NORTH ELEVATION

Scale 1:100

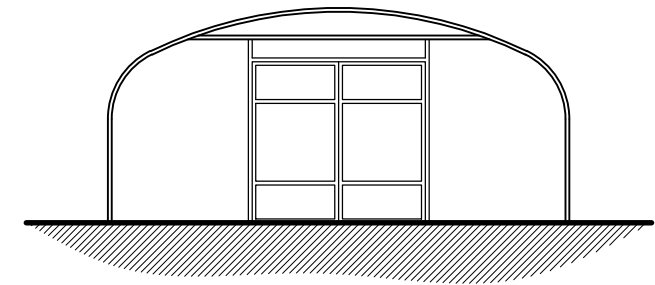


EAST ELEVATION

Scale 1:100

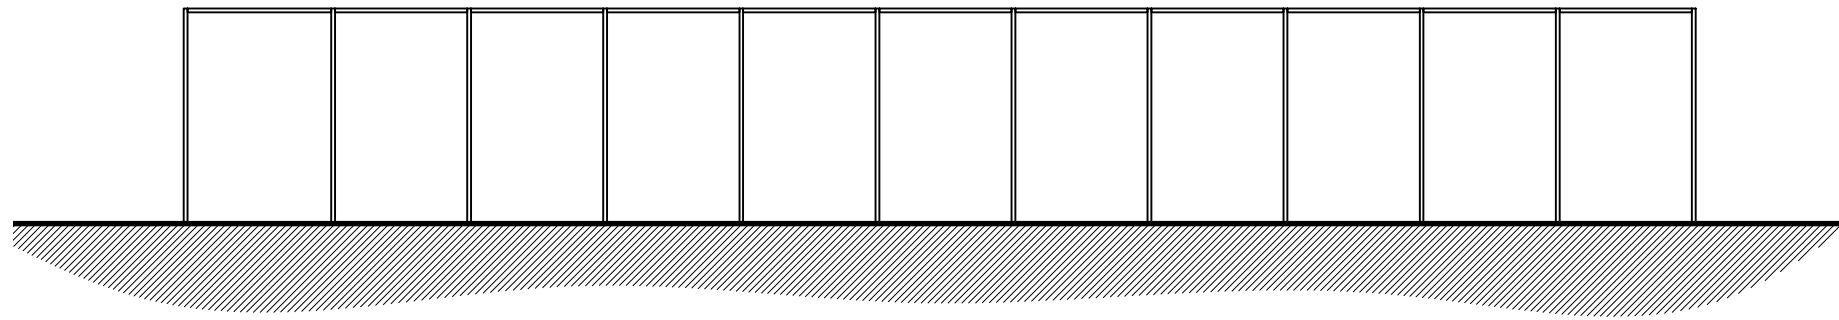


SOUTH ELEVATION

Scale 1:100

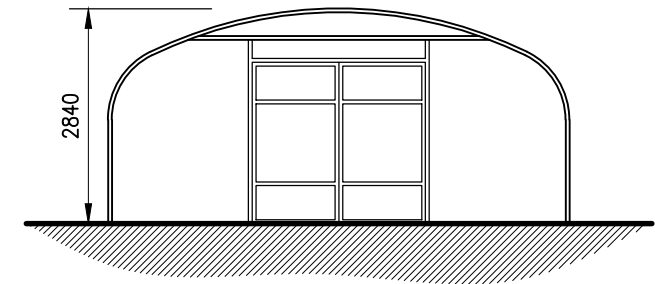



WEST ELEVATION

Scale 1:100

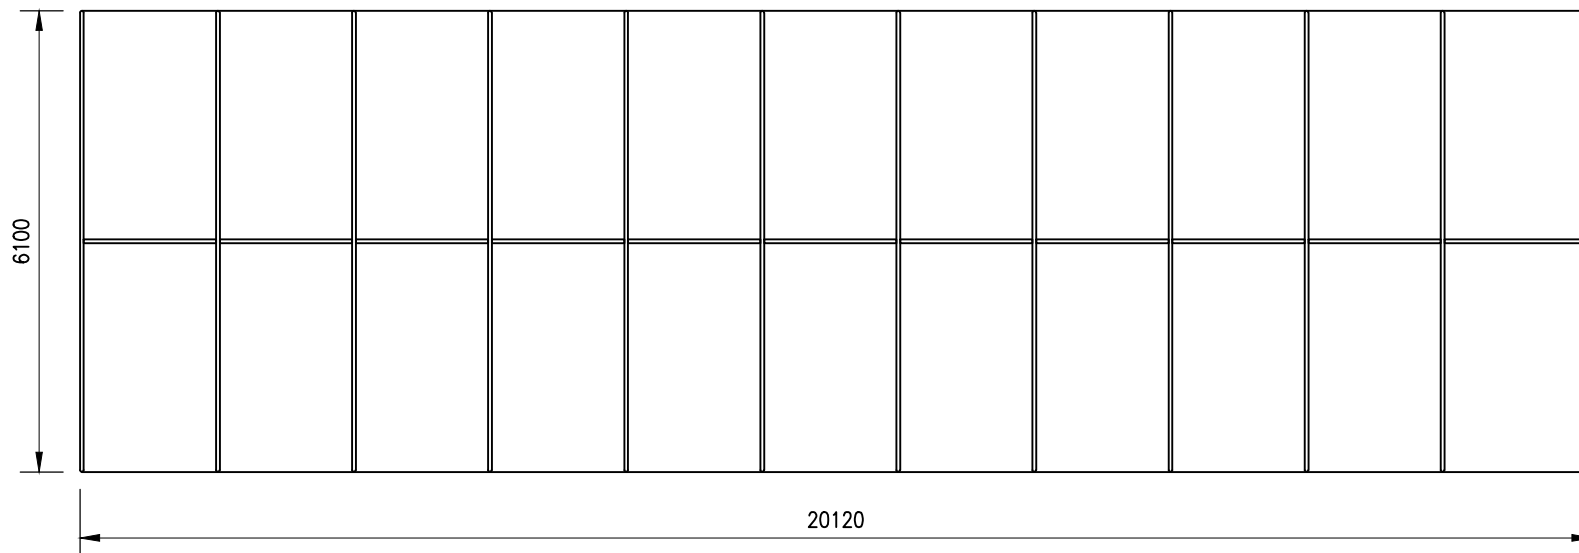

ROOF PLAN

Scale 1:100

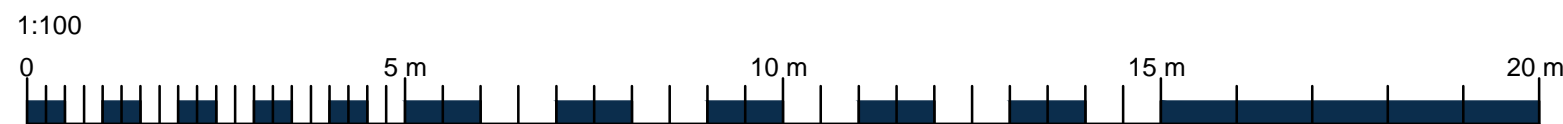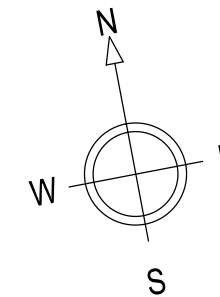

- NOTES:
1. Use written dimensions only. All dimensions to be checked on site and any discrepancies reported to ACORUS immediately. If in doubt ask.
 2. This drawing is confidential and remains the exclusive property of ACORUS.
 3. Ordnance Survey Paper Map Copying Licence Number: 100039456.
- © ACORUS Rural Property Services Ltd.

Rev	Date	Description	Drawn	Checked

PROJECT
 Mr T Johnson – Sabine
 Colestocks Farm Cottage, Colestocks,
 Honiton, EX14 3JR

TITLE
 New Poly Tunnel
 Proposed Roof Plan and Elevations

SCALE	DATE	DRAWN BY	CHECKED BY
AS SHOWN @A3	Nov 20	IH	LW
JOB NO. JW/1479/0520	DRAWING NO. 200_04	REVISION	



acorus

Planning. Design. Property.

PLANNING ISSUE

acorus.co.uk