


SITE PLAN
Scale 1:100

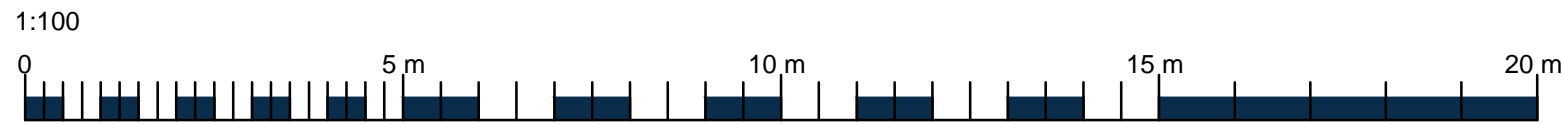

A	11.01.2021	Drawing title amended. Height of existing walls added	IH	LW
Rev.	Date.	Amendment.	Drawn.	Checked.

PROJECT			
Mr T Johnson – Sabine Colestocks Farm Cottage, Colestocks, Honiton, EX14 3JR			
TITLE			
Widening of Existing Track Existing Site Plan			
SCALE	DATE	DRAWN BY	CHECKED BY
AS SHOWN @A3	Nov 20	IH	LW
JOB NO.	DRAWING NO.	REVISION	
JW/1479/0520	200_02	A	

- NOTES:
1. Use written dimensions only. All dimensions to be checked on site and any discrepancies reported to ACORUS immediately. If in doubt ask.
 2. This drawing is confidential and remains the exclusive property of ACORUS.
 3. Ordnance Survey Paper Map Copying Licence Number: 100039456.
© ACORUS Rural Property Services Ltd.



acorus

Planning. Design. Property.

PLANNING ISSUE

acorus.co.uk