



Foxdown Shepherds Huts


www.foxdownhuts.co.uk

Email: simon@foxdownhuts.co.uk

Tel: 07460 922731


Revision - 2

Vectorworks Educational Version




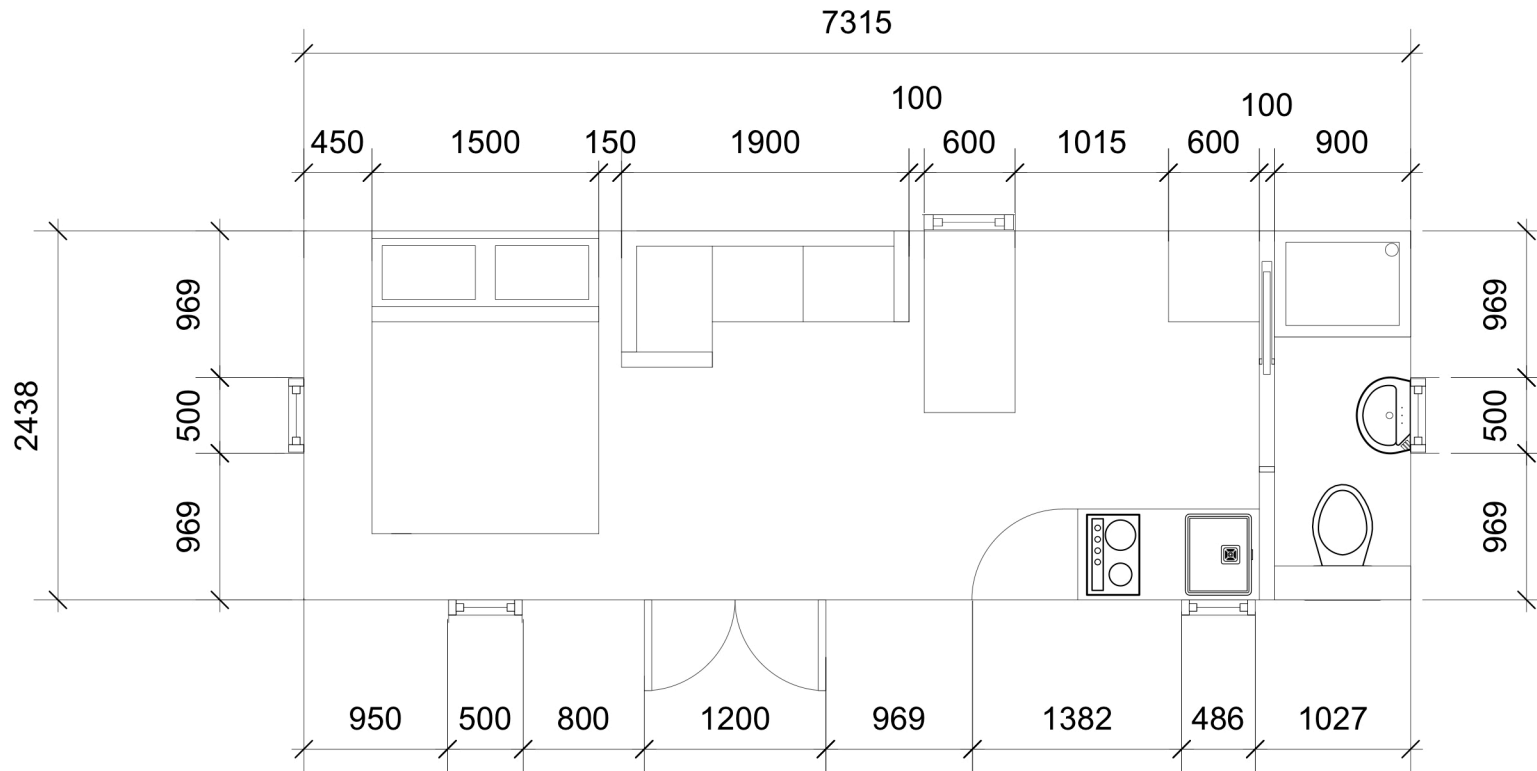


Proposed Floor Plan - 1:50 @ A4

Scale Bars

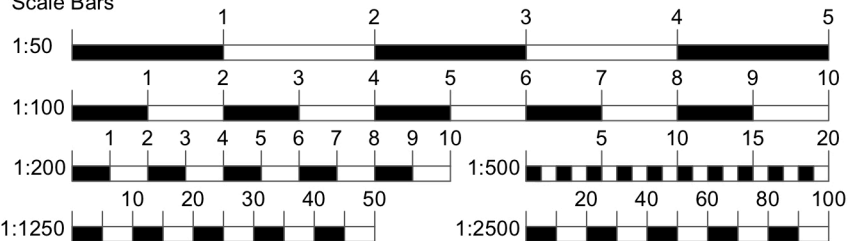

Vectorworks Educational Version

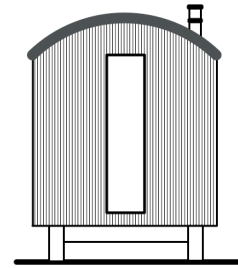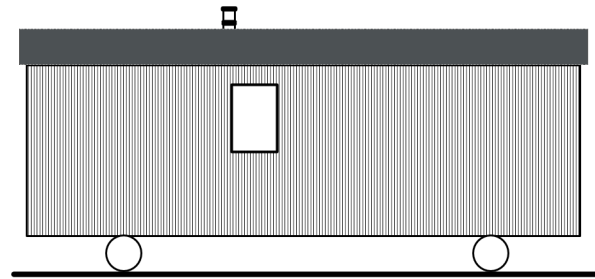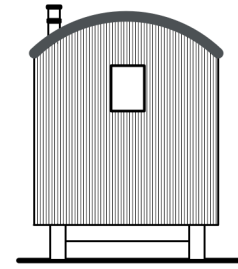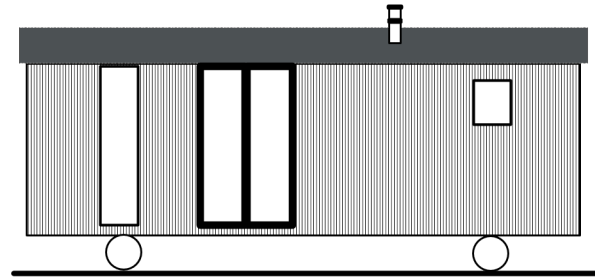

ELEVATIONS
Scale 1:100

