


**SITE PLAN**

Scale 1:100

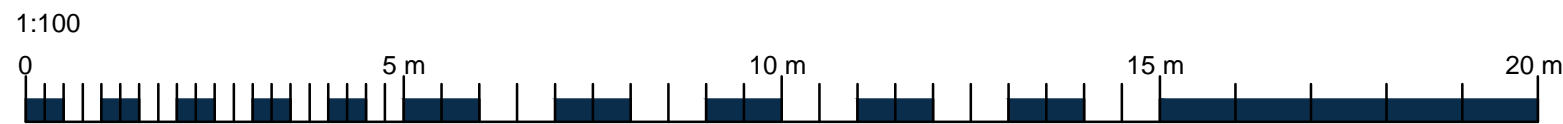

- NOTES:
1. Use written dimensions only. All dimensions to be checked on site and any discrepancies reported to ACORUS immediately. If in doubt ask.
  2. This drawing is confidential and remains the exclusive property of ACORUS.
  3. Ordnance Survey Paper Map Copying Licence Number: 100039456.
- © ACORUS Rural Property Services Ltd.

Rev.	Date.	Amendment.	Drawn.	Checked.
E	11.01.2021	Heights of new walls added.	IH	LW
D	04.01.2021	Amended as Clients comments	IH	LW
C	04.12.2020	Amended as Clients comments	IH	LW
B	25.11.2020	Amended as Clients comments	IH	LW
A	17.11.2020	Amended as Clients comments	IH	LW

PROJECT  
Mr T Johnson – Sabine  
Colestocks Farm Cottage, Colestocks,  
Honiton, EX14 3JR

TITLE  
Widening of Existing Track  
Proposed Site Plan

SCALE: AS SHOWN @A3      DATE: Nov 20      DRAWN BY: IH      CHECKED BY: LW

JOB NO.: JW/1479/0520      DRAWING NO.: 200\_03      REVISION: E



**acorus**

Planning. Design. Property.

PLANNING ISSUE

acorus.co.uk