

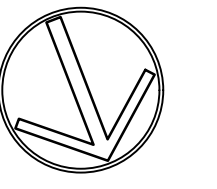


NOTES:

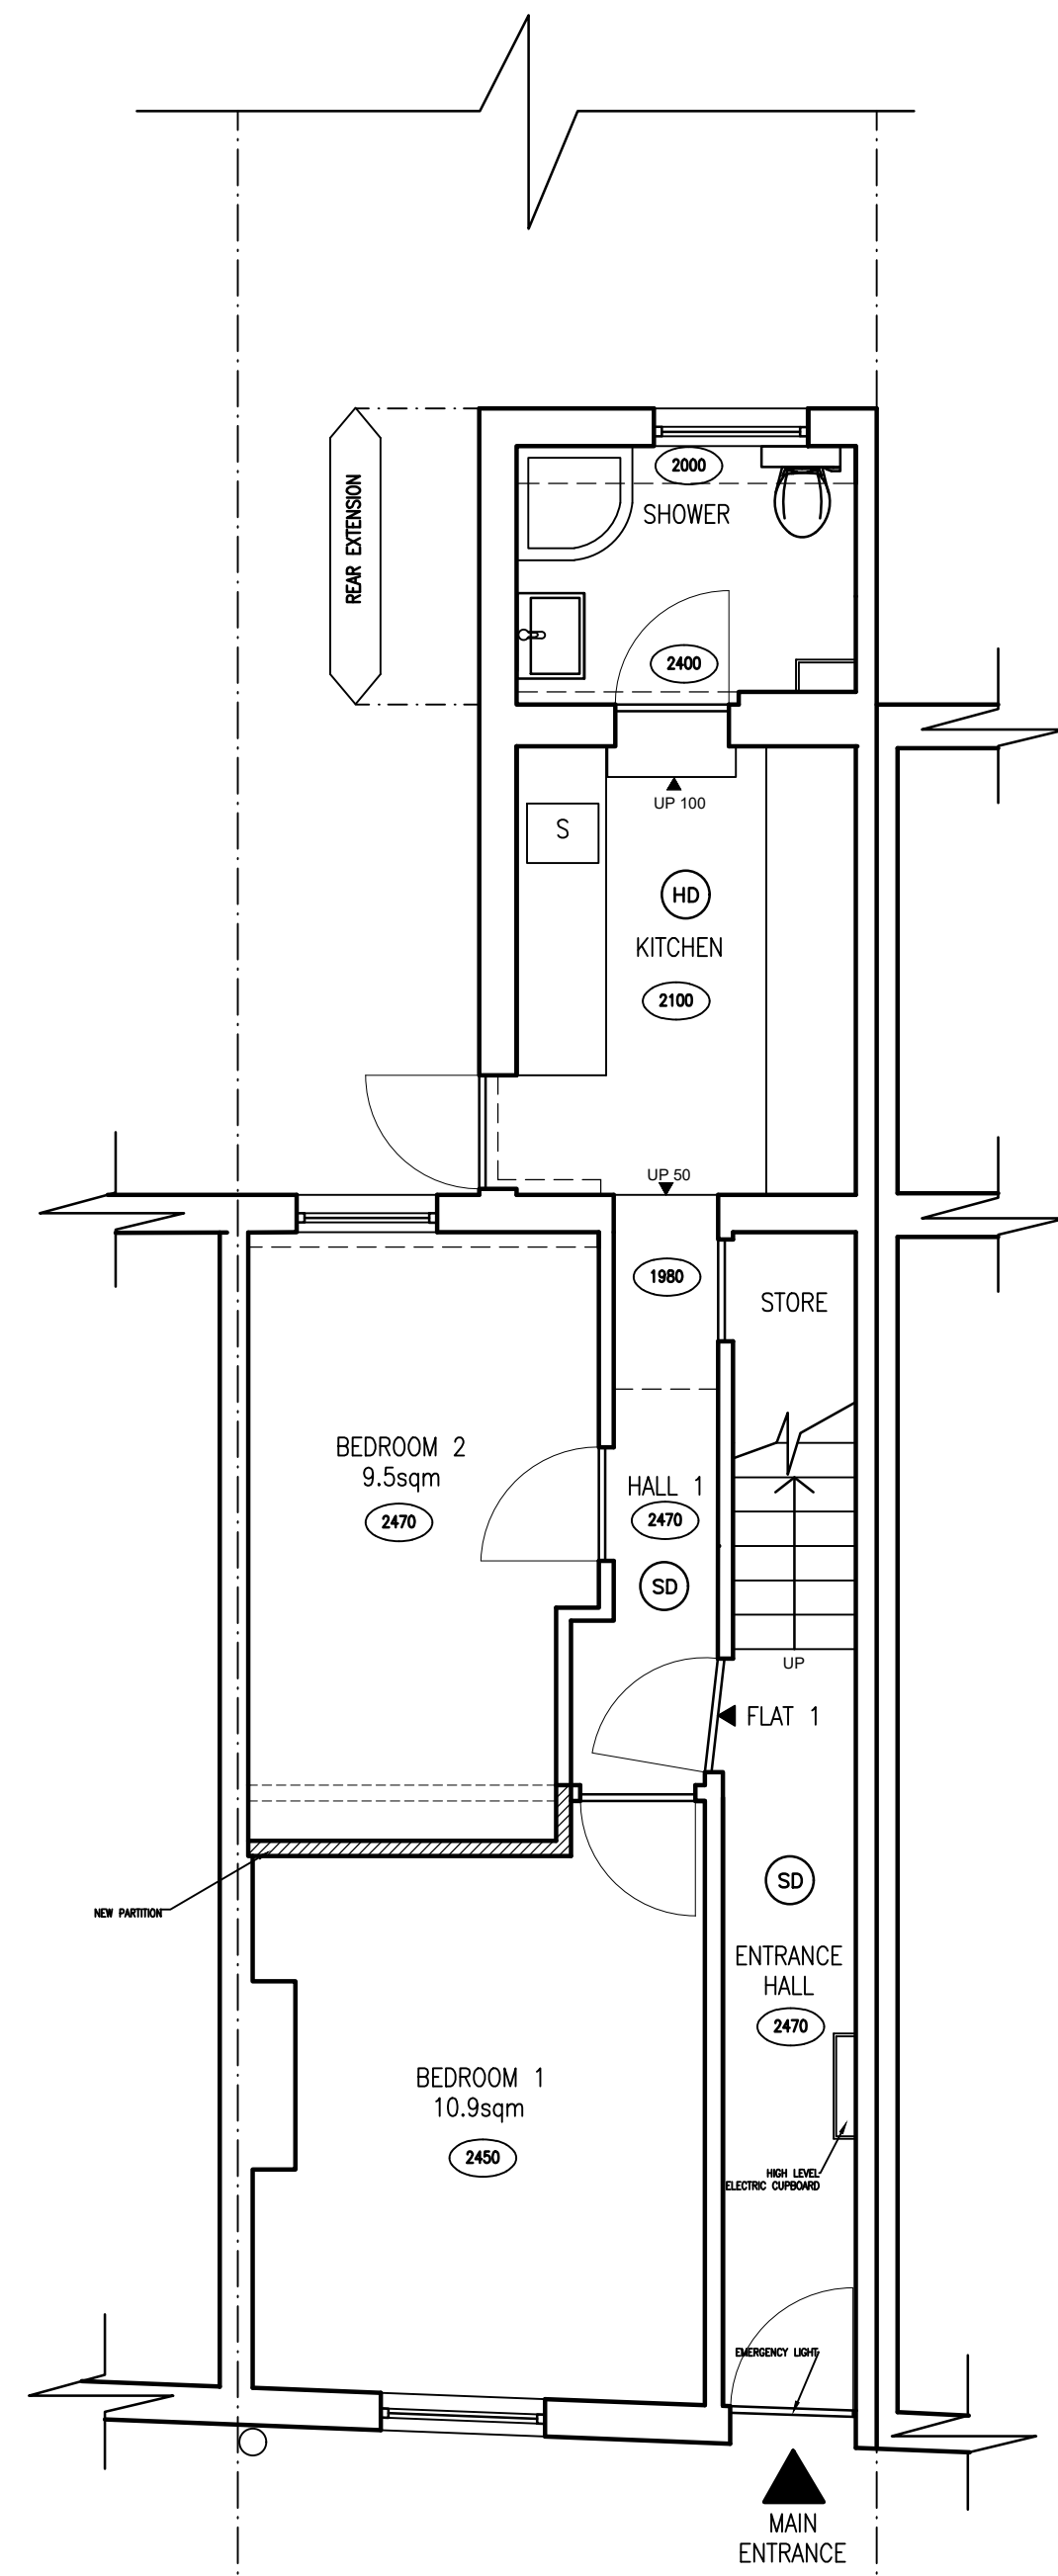


NORTH

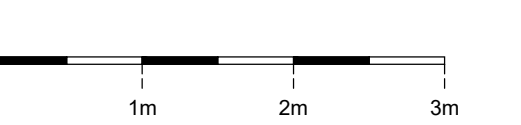


GROUND FLOOR PLAN


NO.9 10 COTSWOLD STREET NO.11

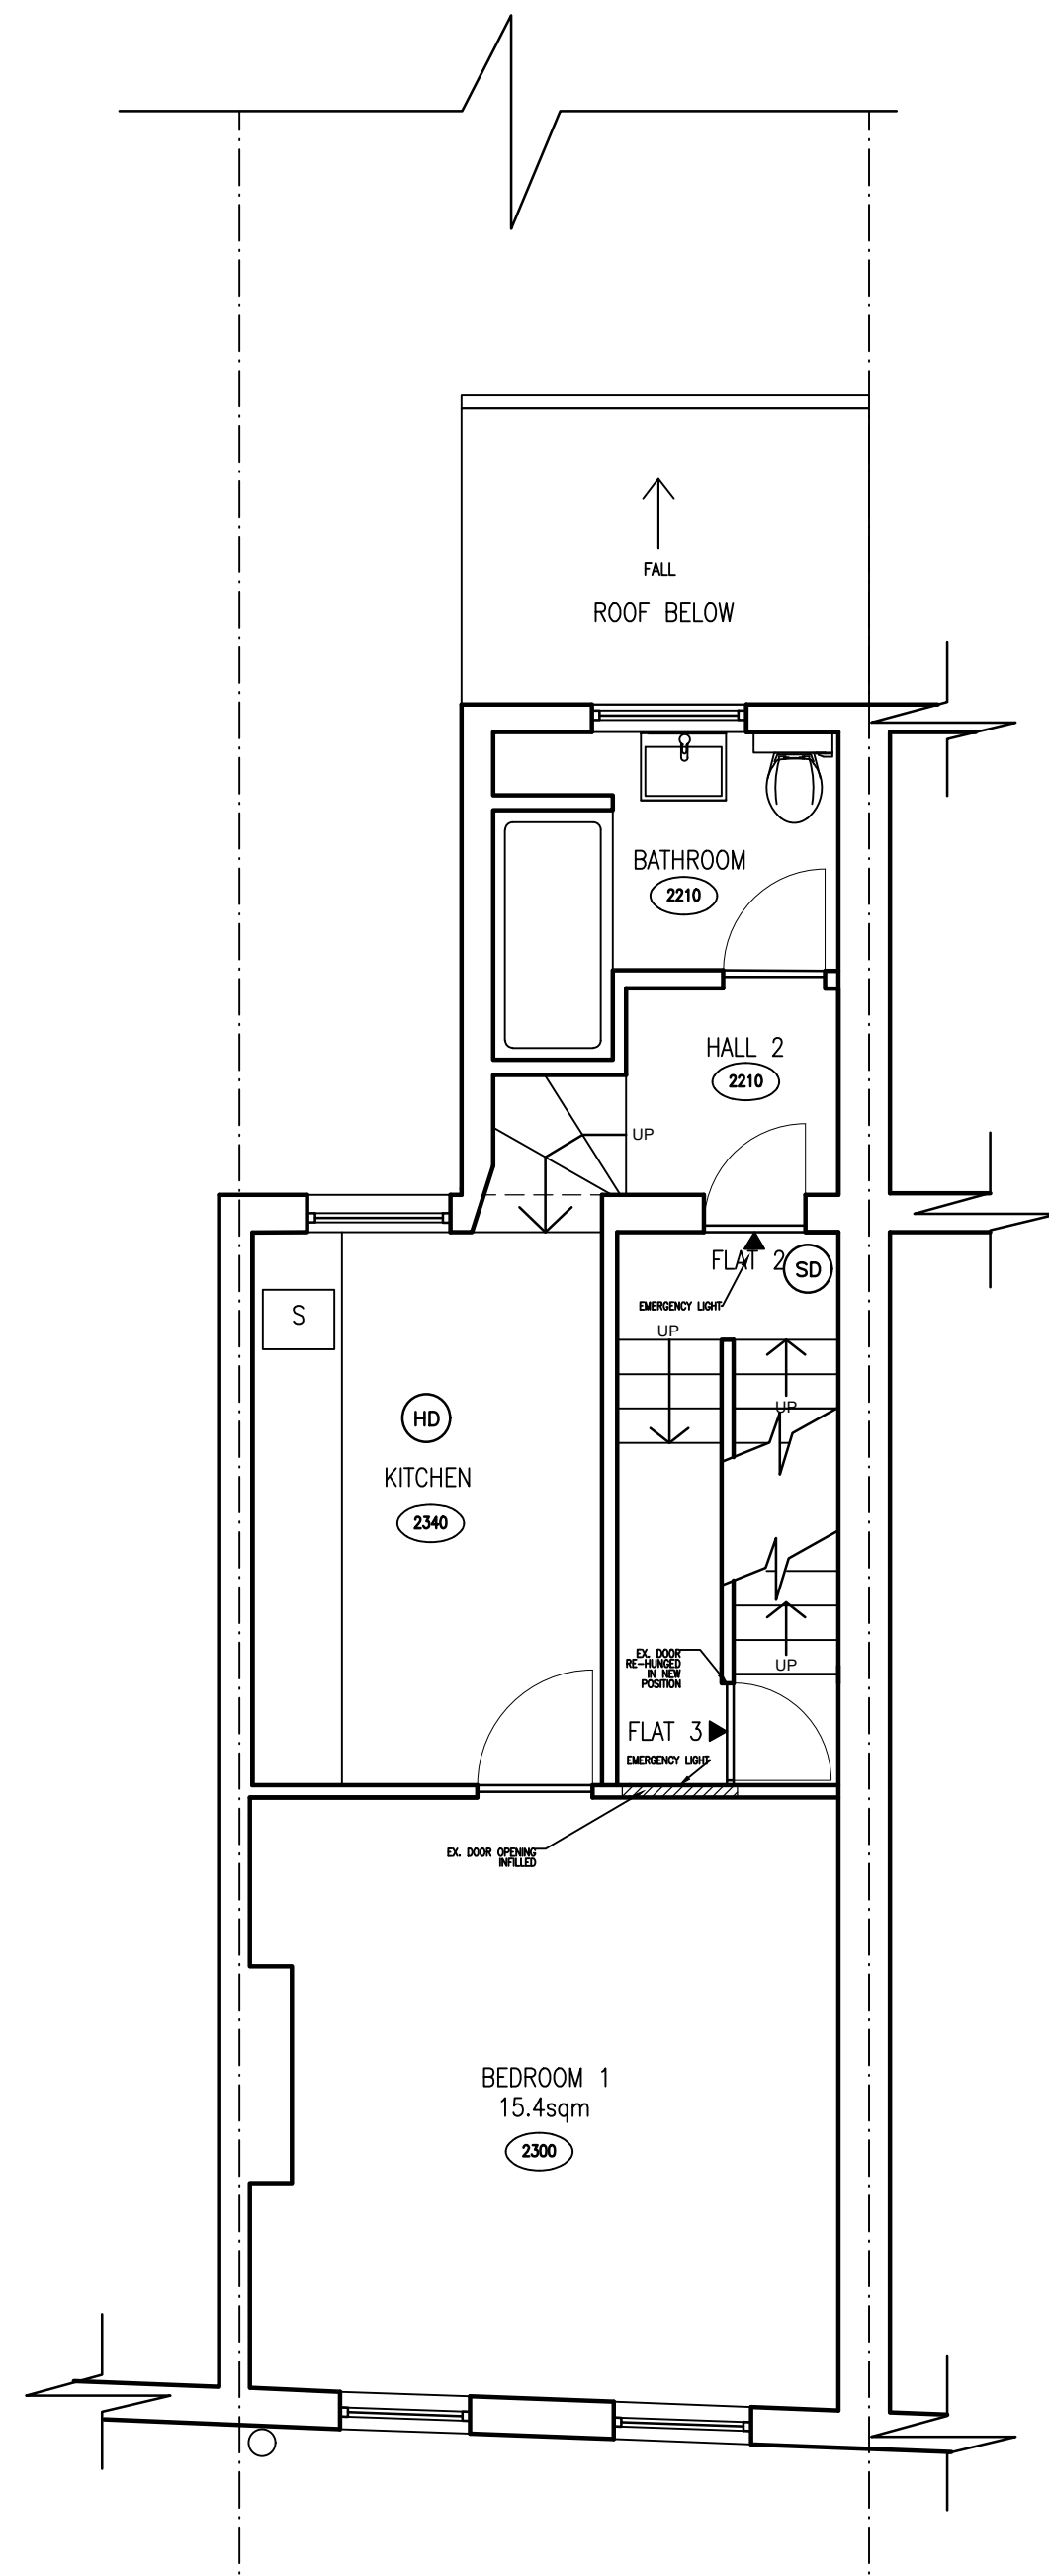

FIRST FLOOR

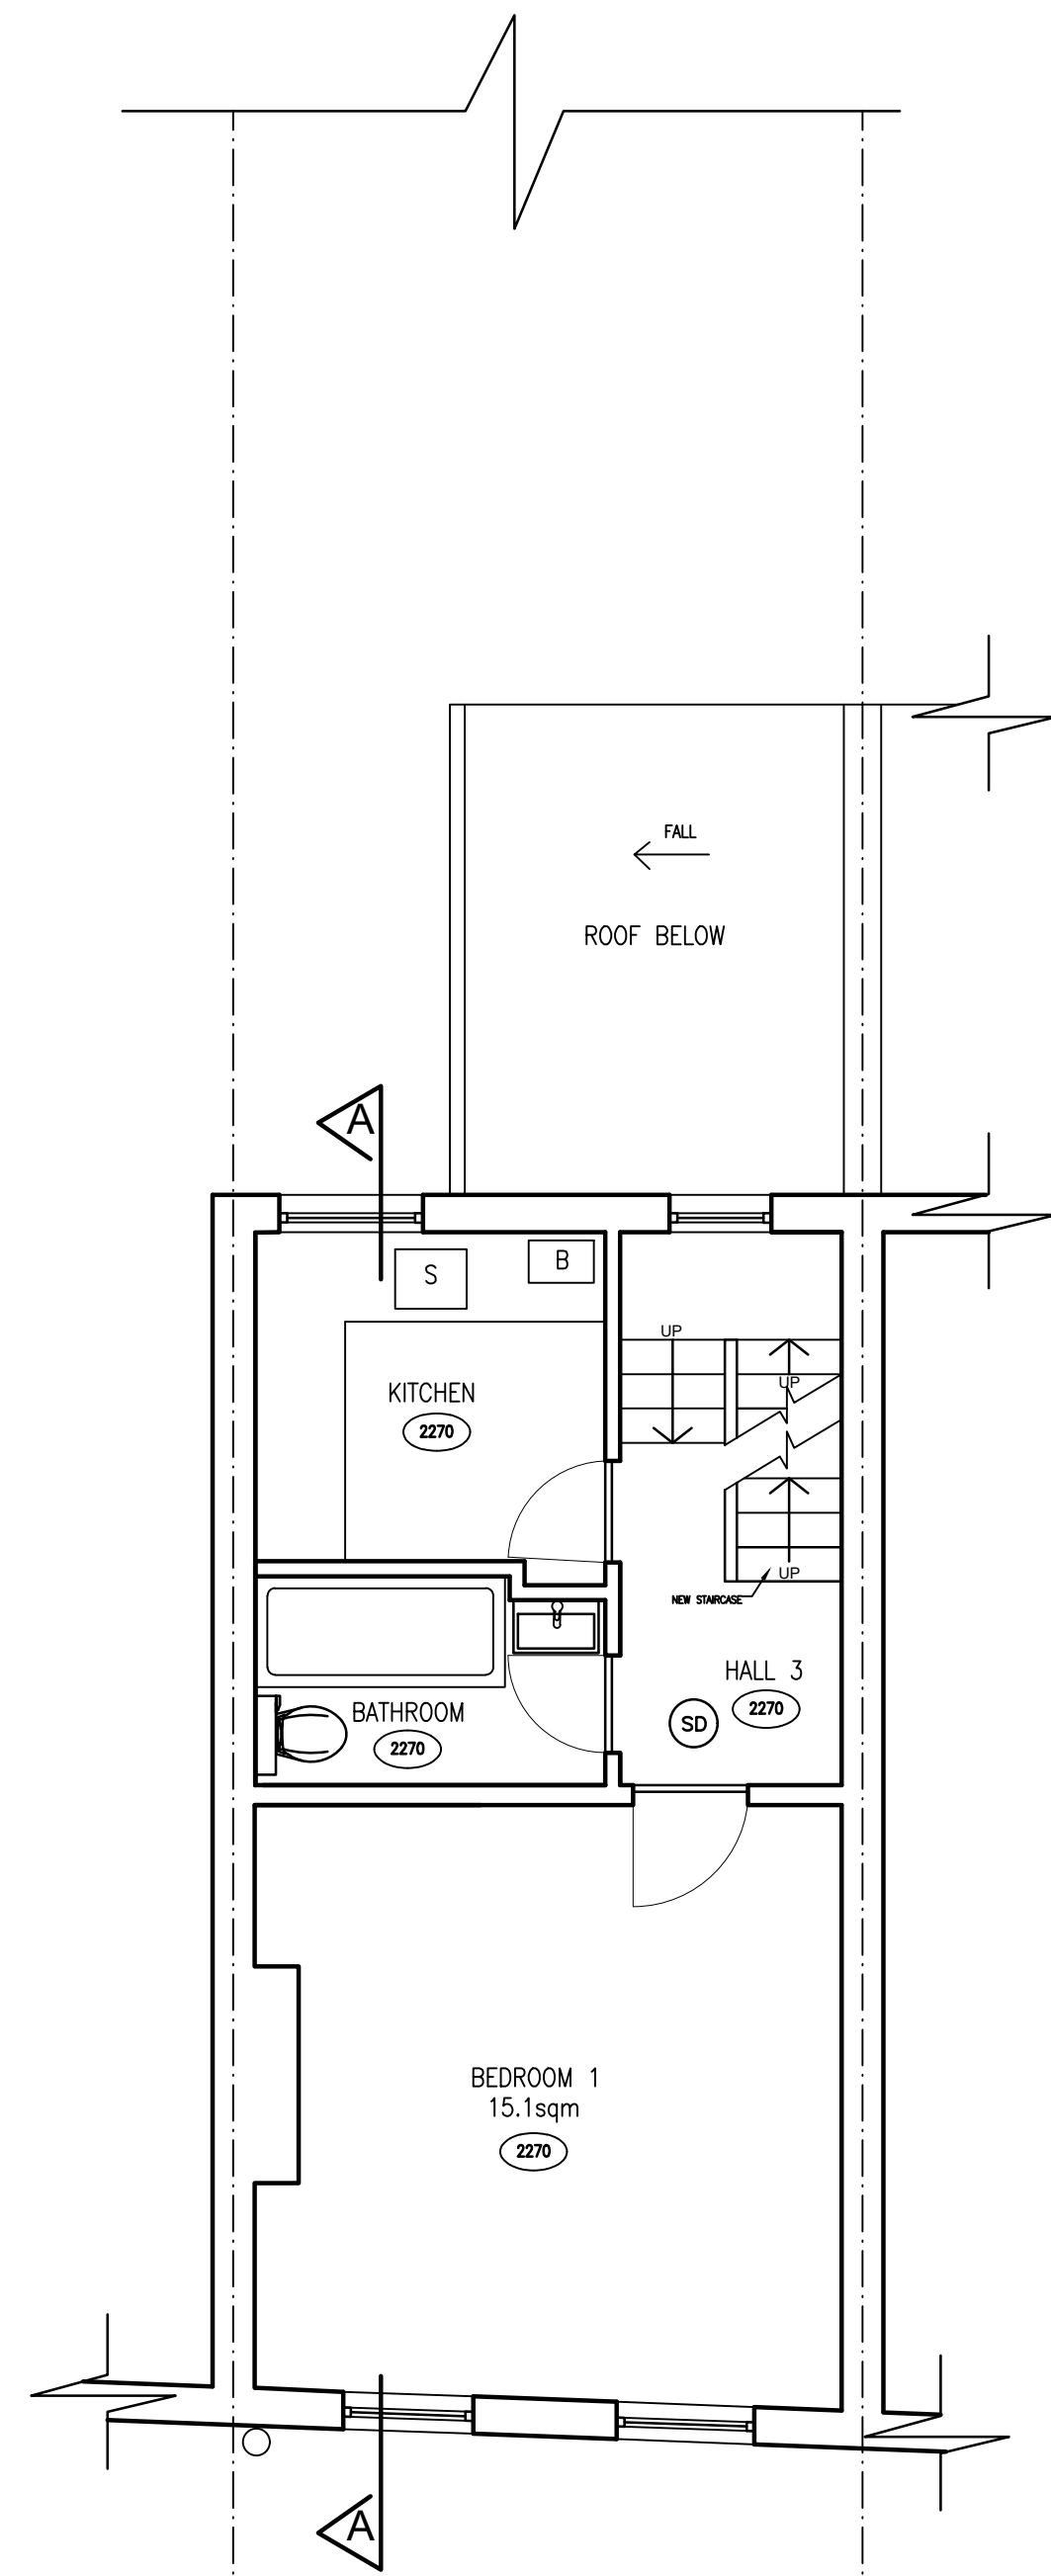

SECOND FLOOR PLAN

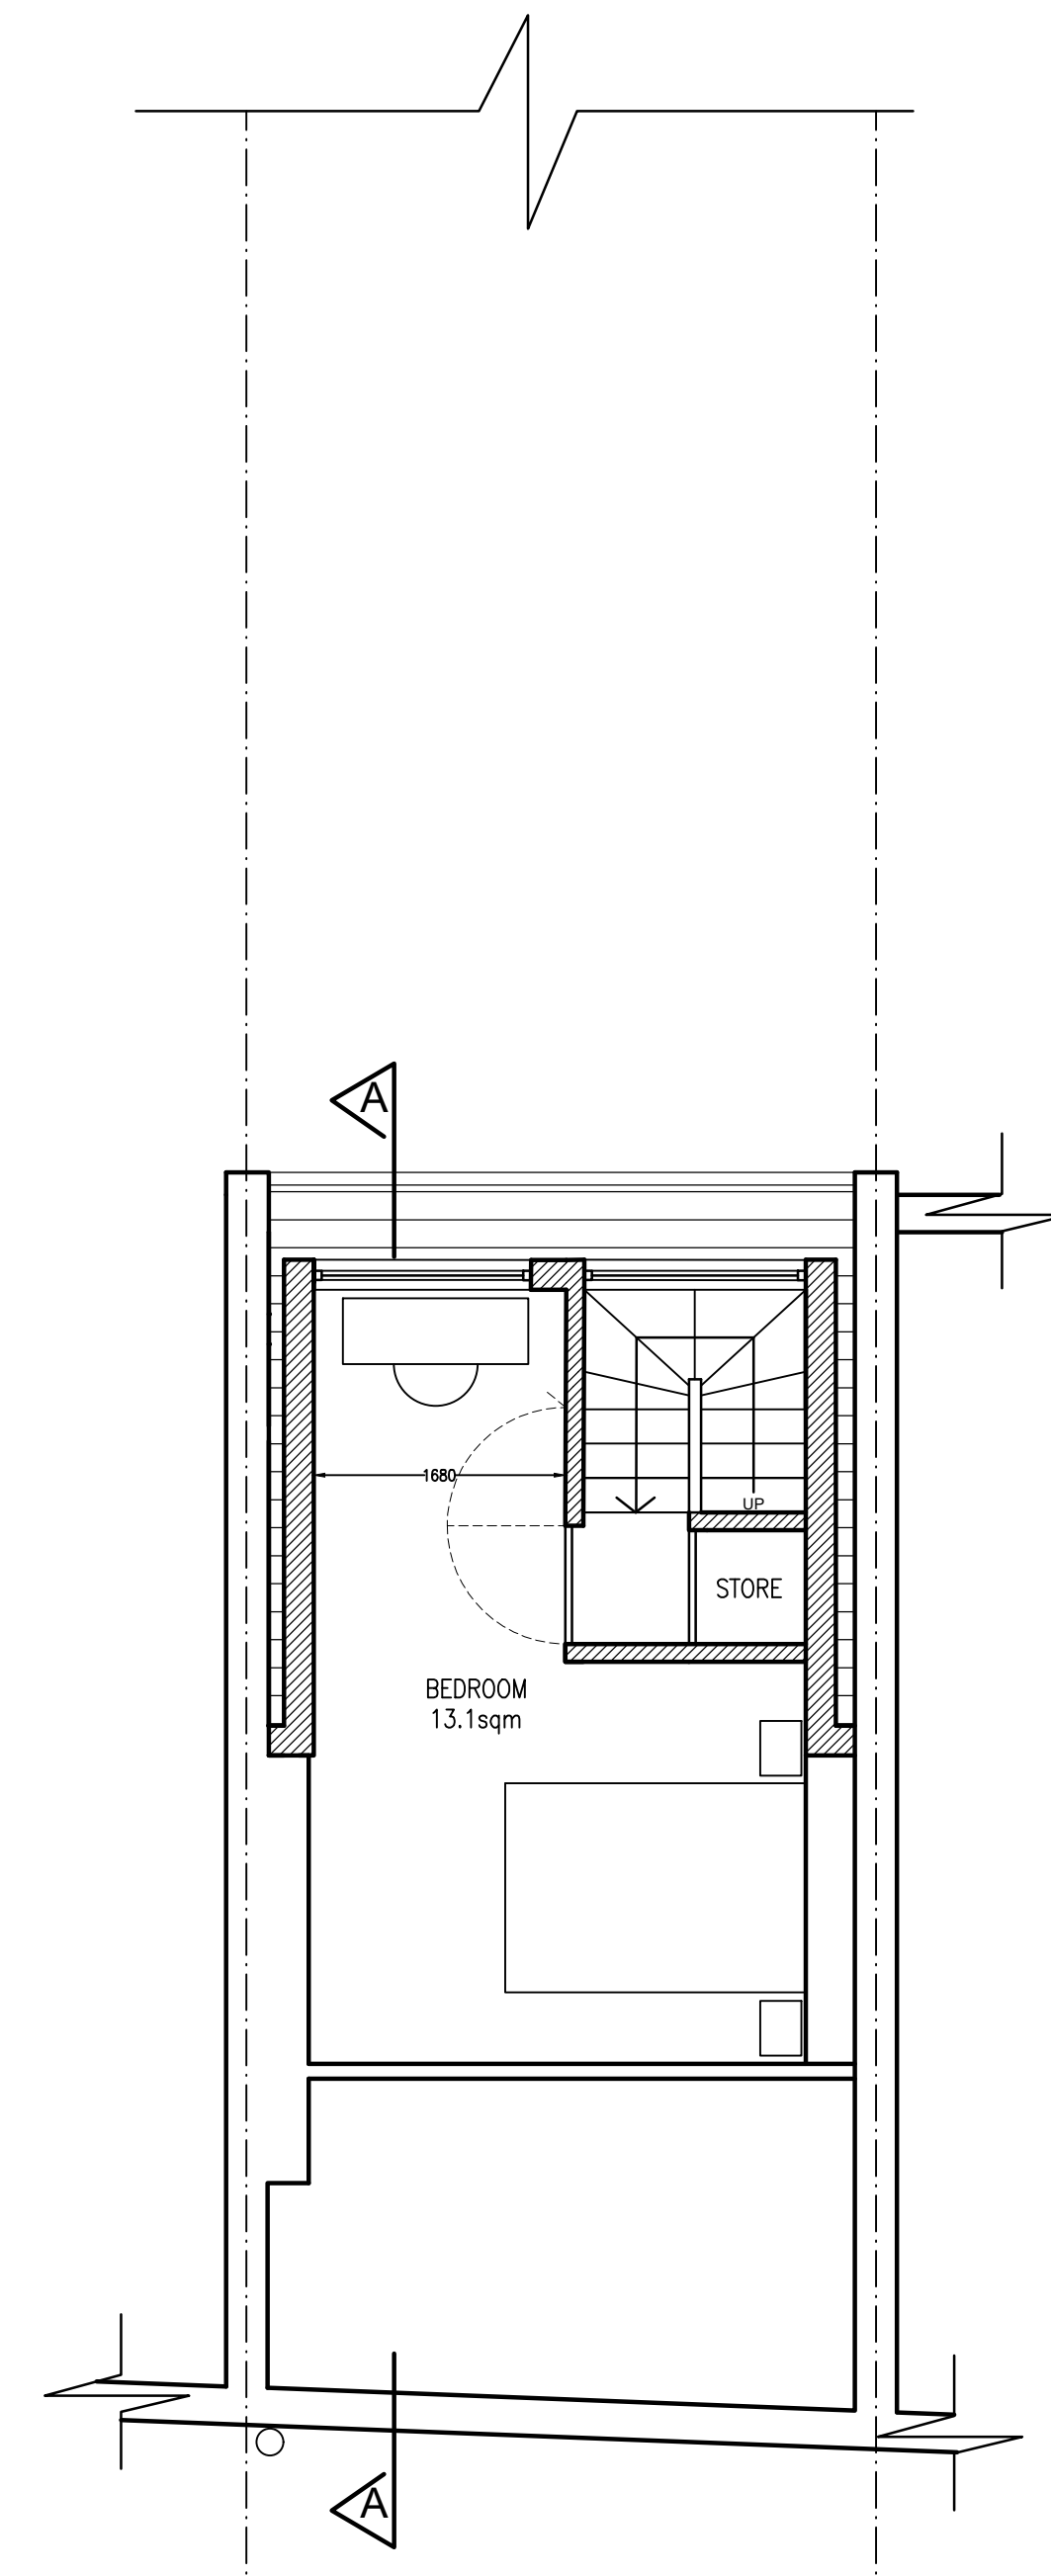

LOFT FLOOR PLAN

10 COTSWOLD STREET  
LONDON  
SE27 0DW

PROPOSED FLOOR PLANS

DATE  
SEPT'20

1125-01

SCALE  
1:50

DWG. No. 1125-010 REV. No. 0