

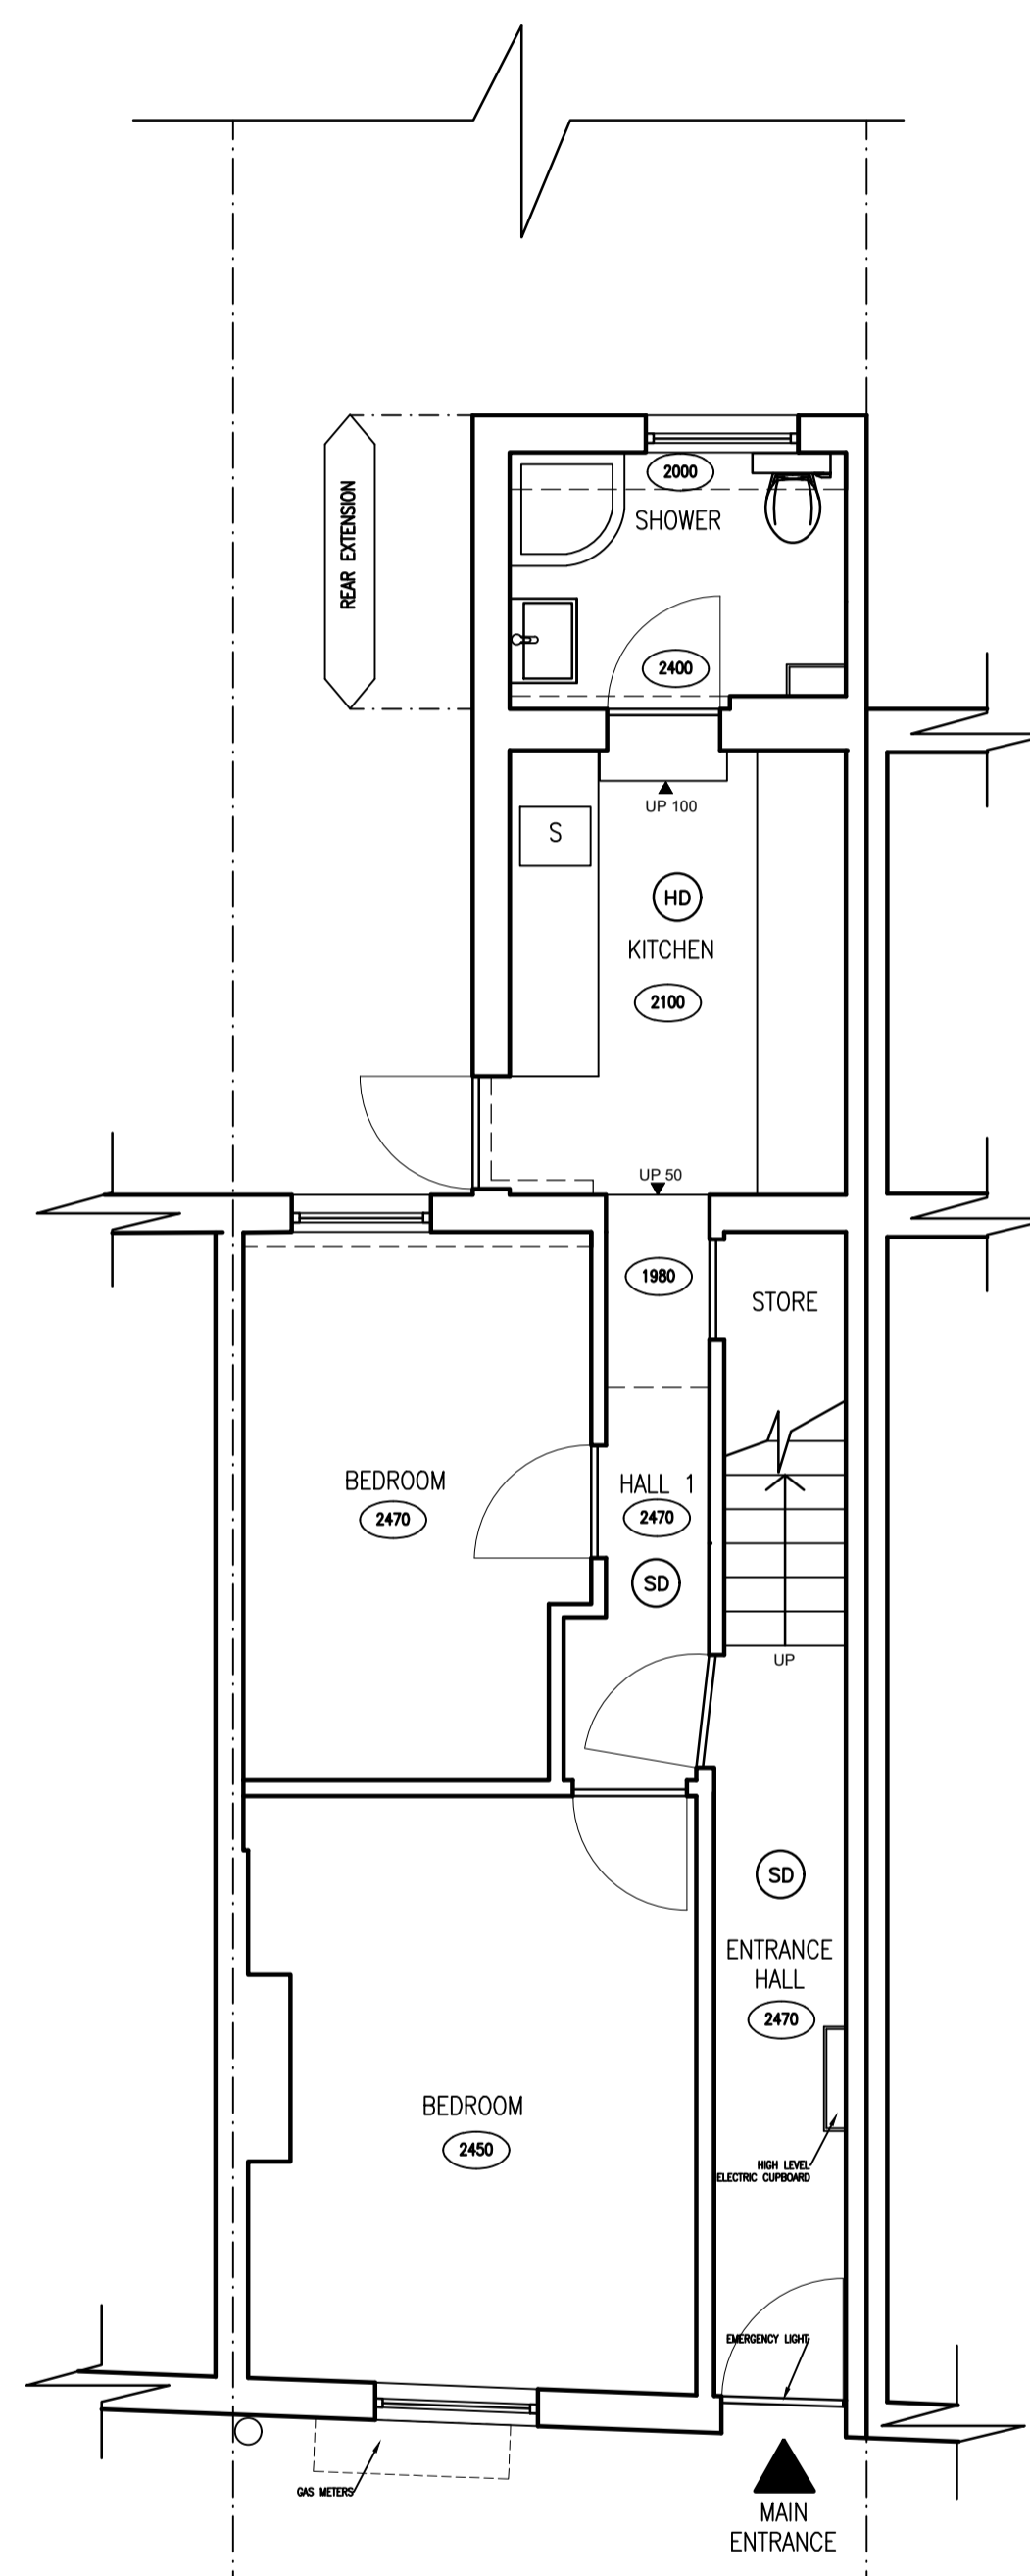
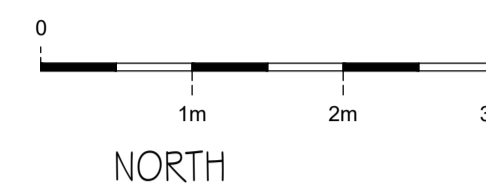



NOTES:

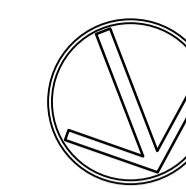


GROUND FLOOR PLAN

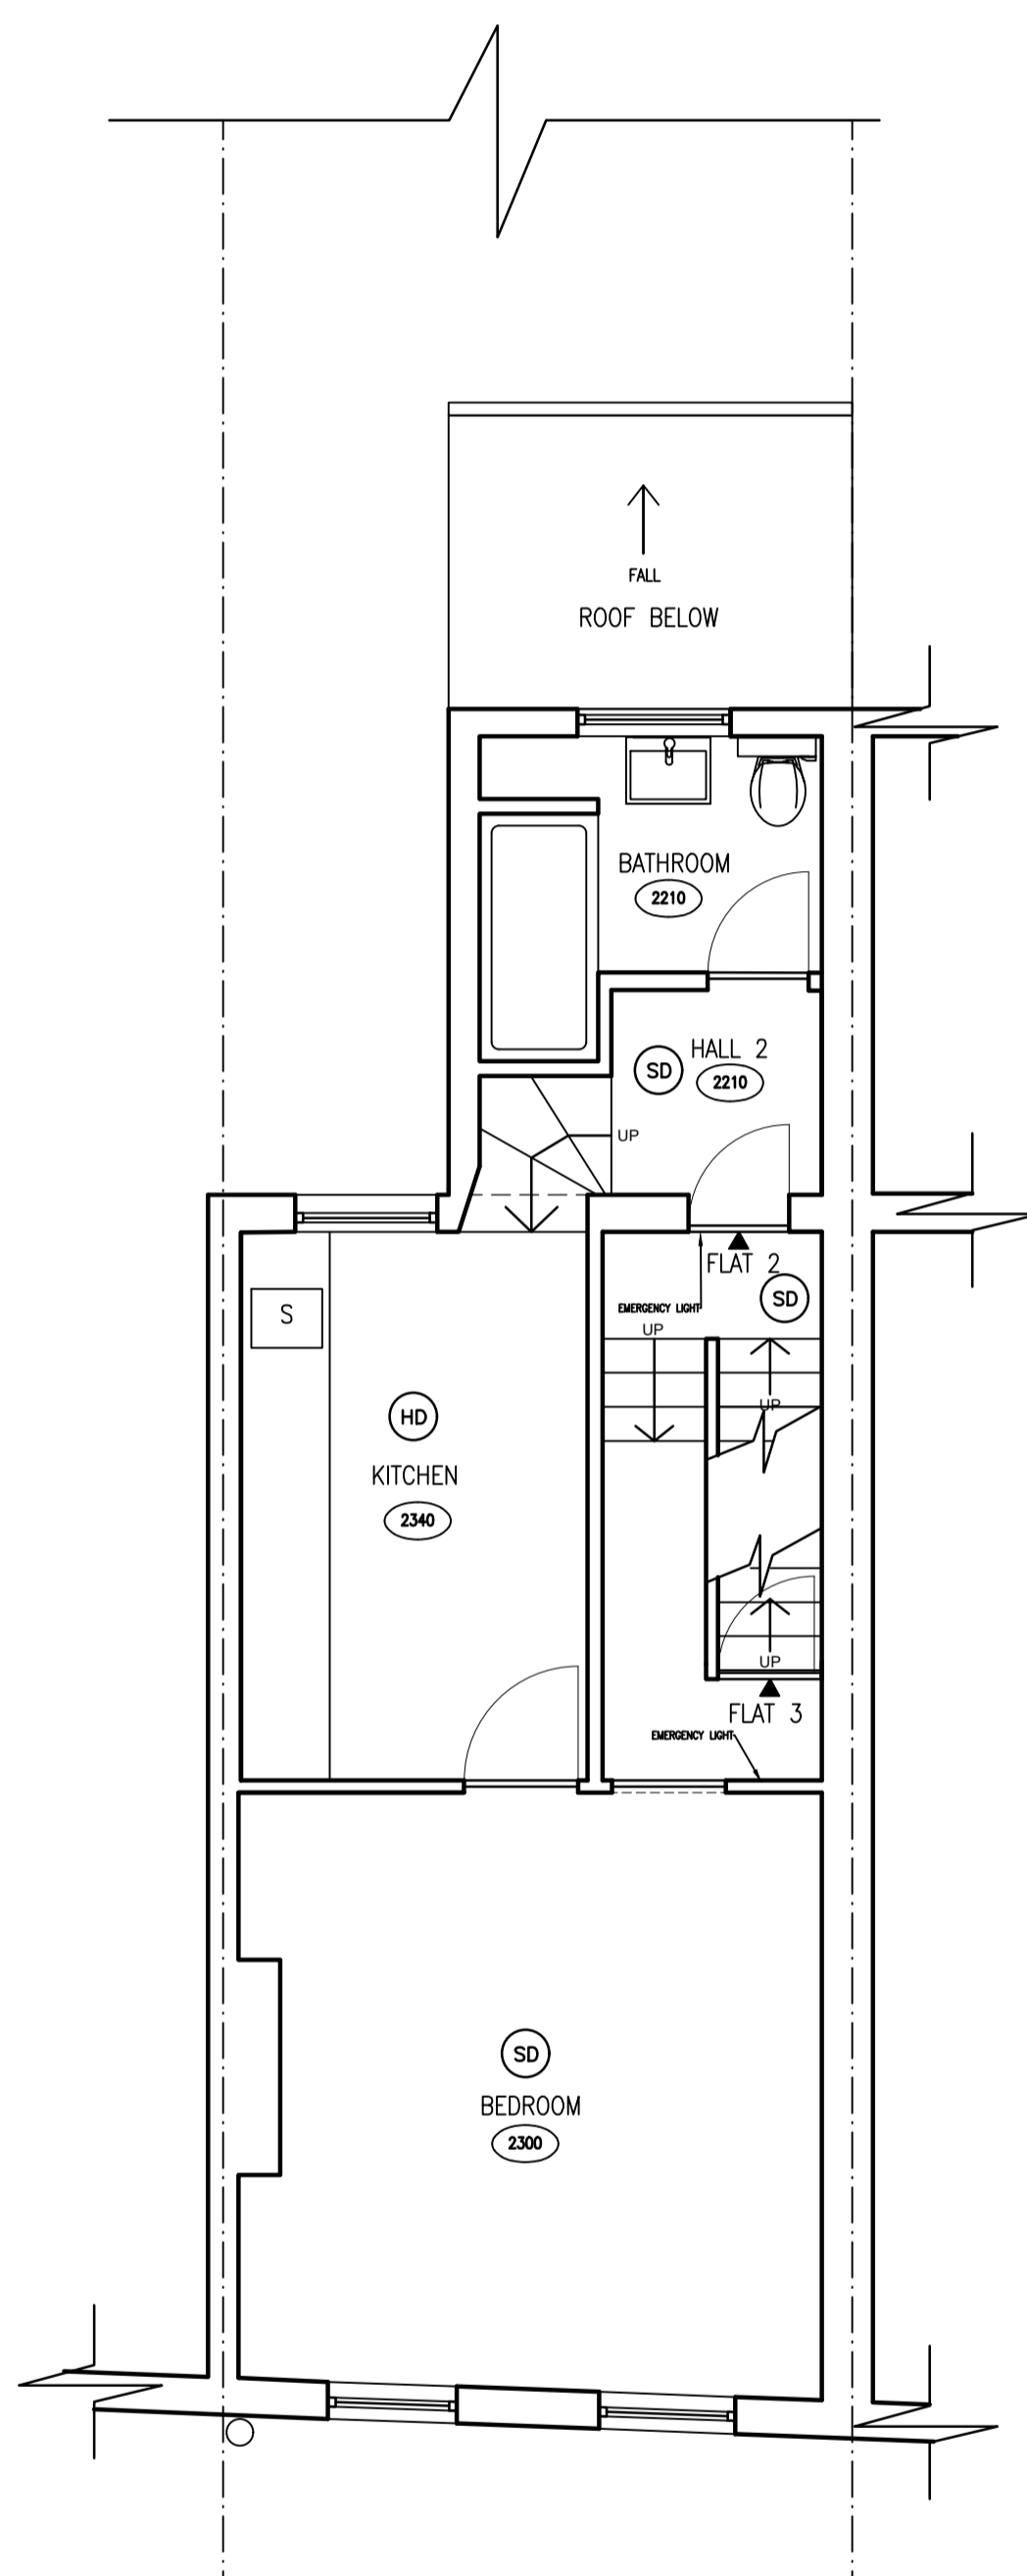

FIRST FLOOR

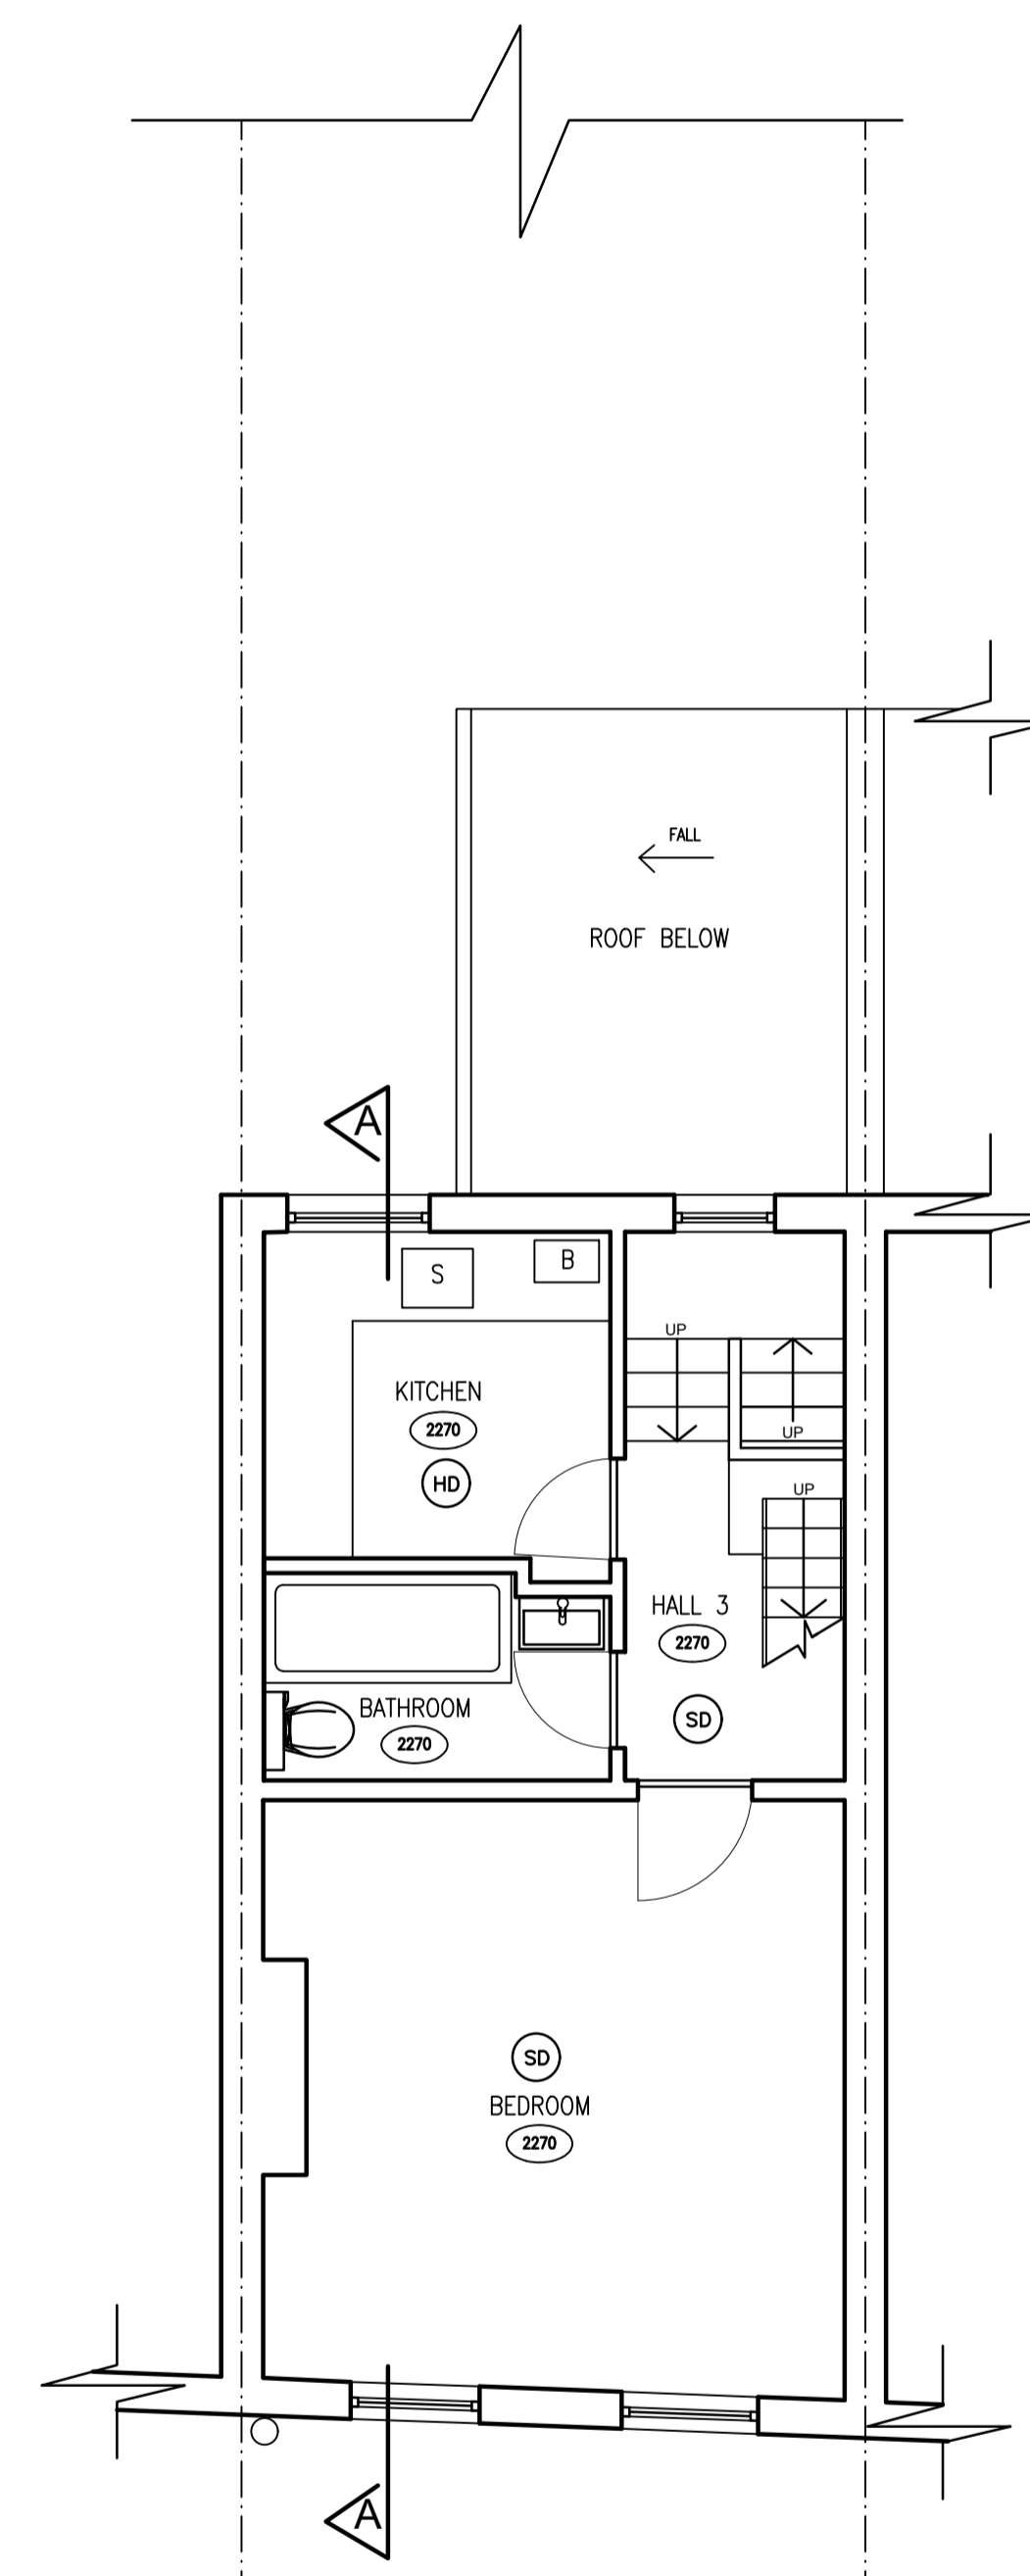

SECOND FLOOR PLAN

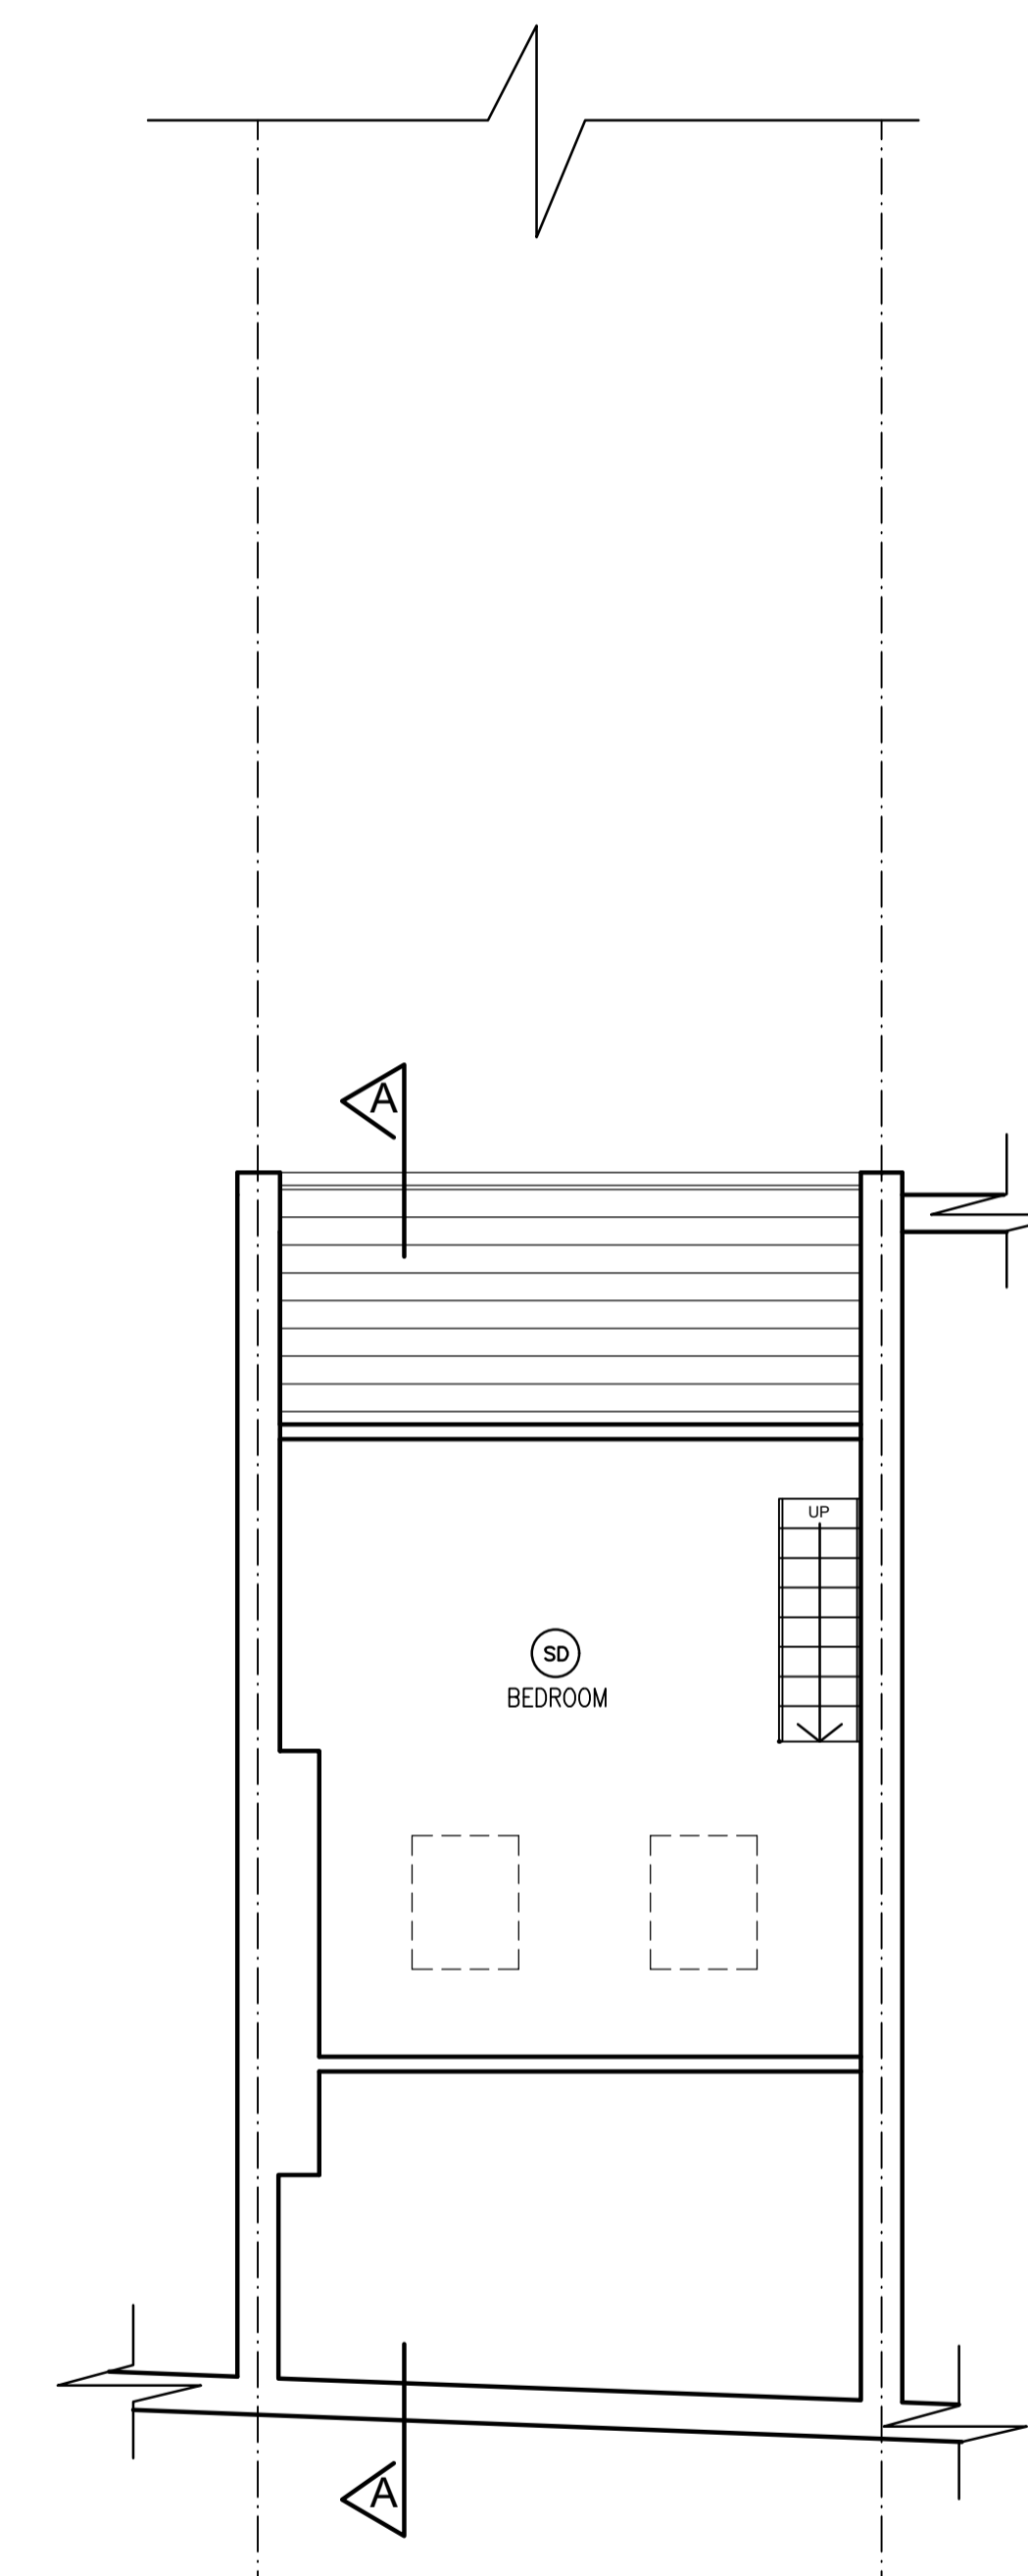

LOFT FLOOR PLAN

NO.9 10 COTSWOLD STREET NO.11

10 COTSWOLD STREET
LONDON
SE27 0DW

EXISTING FLOOR PLANS

DATE
SEPT'20

1125-01

SCALE
1:50

DWG. No. 1125-001 REV. No.