


Proposed site plan

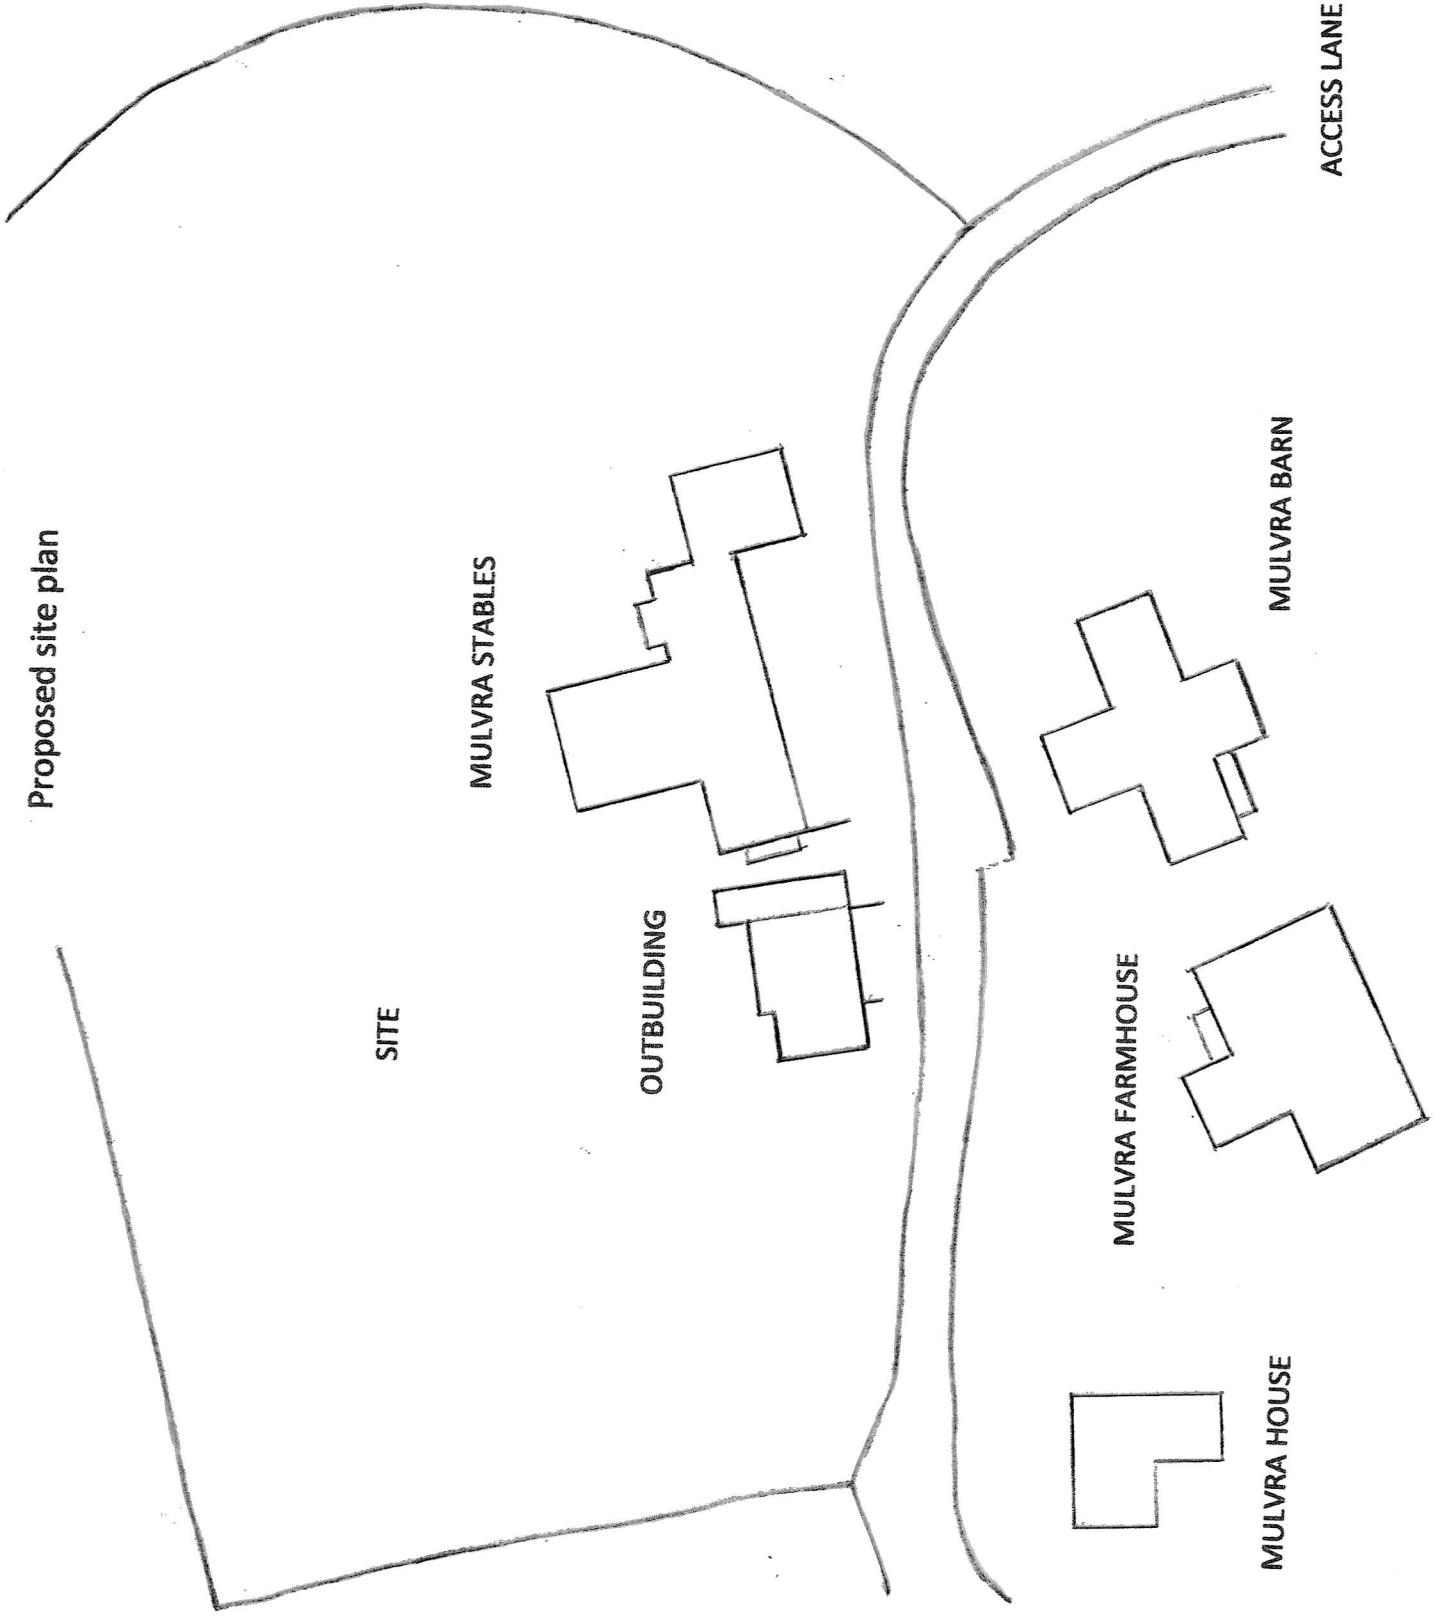

SITE

MULVRA STABLES

OUTBUILDING

MULVRA FARMHOUSE

MULVRA HOUSE

MULVRA BARN

ACCESS LANE

Mulvra Stables  
London Apprentice  
St Austell  
PL26 7AP

Proposed conversion  
of a stone outbuilding  
to form a dwelling for  
rental/holiday letting

Proposed site plan

January 2021

Scale: 1:200