



**EXISTING EAST ELEVATION**


SCALE - 1:100

**EXISTING NORTH ELEVATION**

SCALE - 1:100

**EXISTING SOUTH ELEVATION**

SCALE - 1:100

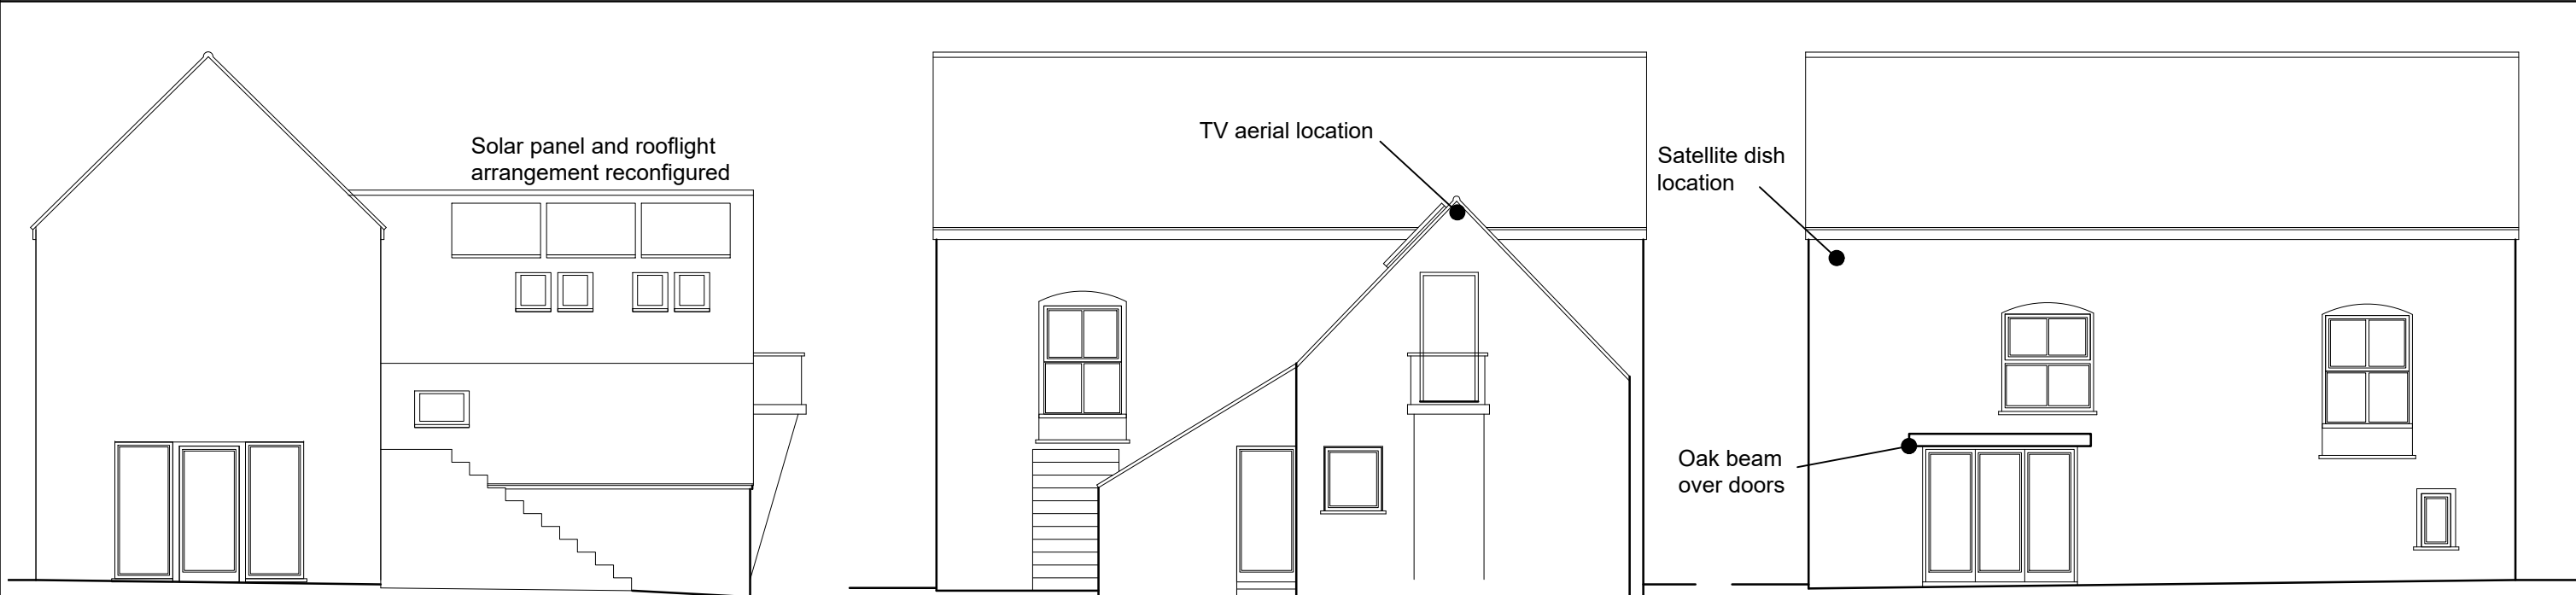

**PROPOSED EAST ELEVATION**

SCALE - 1:100

**PROPOSED NORTH ELEVATION**

SCALE - 1:100


**PROPOSED SOUTH ELEVATION**

SCALE - 1:100



100 A3 paper

To be read in conjunction with drawing ref: HIG117AB/LBC/21/01

Project: Existing and Proposed Alterations		Title: Former Barn	
Address: 117a & 117b High Street Portishead Bristol		Scale(s): As Shown	Drawn: DGT
		Drwg No.: HIG117AB/LBC/21/04	Rev.
		 T: 07920 557247 E: darren@bsc.limited	