




O.S. SITE LOCATION PLAN 1 : 1250 @ A1

EVELINA ROAD



The drawings and the design hereon is the copyright of Milan Babic Architects Ltd and must not be reproduced without their written consent.
 Figured dimensions only to taken from this drawing. All dimensions to be checked on site and Milan Babic Architects Ltd informed immediately of any discrepancies.
 All works to be carried out in accordance with Local Authority approval, Building Regulations and current British Standards
 Indicates revisions made to this drawing.

REV	DATE	INITIALS	DESCRIPTION

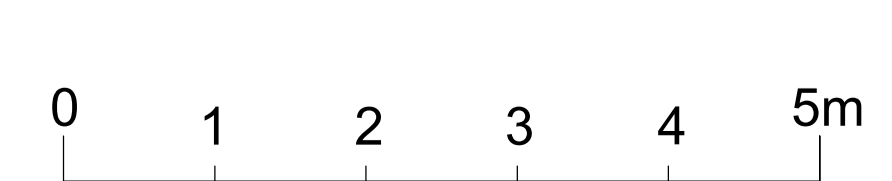

Milan Babic
Architects Ltd

Architects + Urban Designer
 Bicket's Yard
 151B Bermondsey Street
 London SE1 3UW
 TEL: (0)203 117 0120
 FAX: (0)203 117 0122
 E-mail: milan@mb-architects.co.uk

PROJECT: Residential Development at: 10 Evelina Road London, SE15 2DX	
CLIENT:	
DWG TITLE: First Floor Plan Existing	
DWG NO: 1023-MB-01-101	REV: DATE: DECEMBER 2020
SCALE: 1:100 @ A3	IN