



Proposed Schedule of Accommodation		
FLAT	TYPE	GIA (sqmt)
01	1Bed/2Per	54 sqmt
02	2Bed/3Per	70 sqmt
03	2Bed/3Per	61 sqmt
04	1Bed/2Per	52 sqmt
05	2Bed/3Per	61 sqmt
06	1Bed/2Per	52 sqmt
07	Studio	39 sqmt
08	Studio	37 sqmt


The drawings and the design hereon is the copyright of Milan Babic Architects Ltd and must not be reproduced without their written consent.

Figured dimensions only to taken from this drawing. All dimensions to be checked on site and Milan Babic Architects Ltd informed immediately of any discrepancies.

All works to be carried out in accordance with Local Authority approval, Building Regulations and current British Standards

Indicates revisions made to this drawing.

REV	DATE	INITIALS	DESCRIPTION

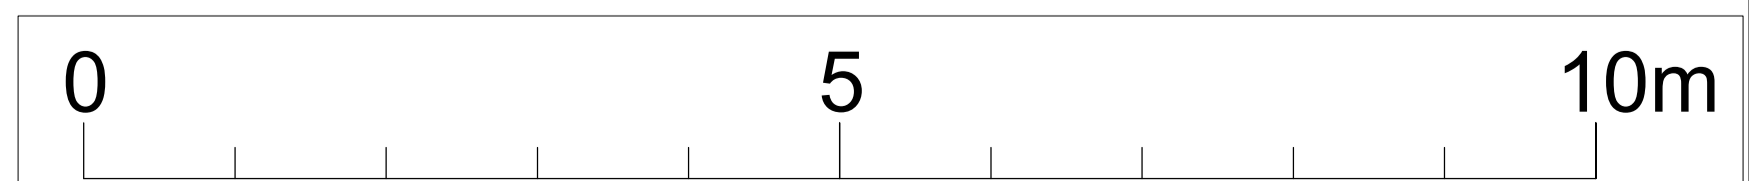

Milan Babic
Architects Ltd

Architects + Urban Designer
Bicket's Yard
151B Bermondsey Street
London SE1 3UW
TEL: (0)203 117 0120
FAX: (0)203 117 0122
E-mail: milan@mb-architects.co.uk

PROJECT: Residential Development at: 10 Evelina Road London, SE15 2DX	
CLIENT:	
DWG TITLE: Proposed Third Floor Plan	
DWG NO: 1023-MB-00-103	DATE: DECEMBER 2020
SCALE: 1:100 @ A3	IN