


O.S. SITE LOCATION PLAN 1 : 1250 @ A1

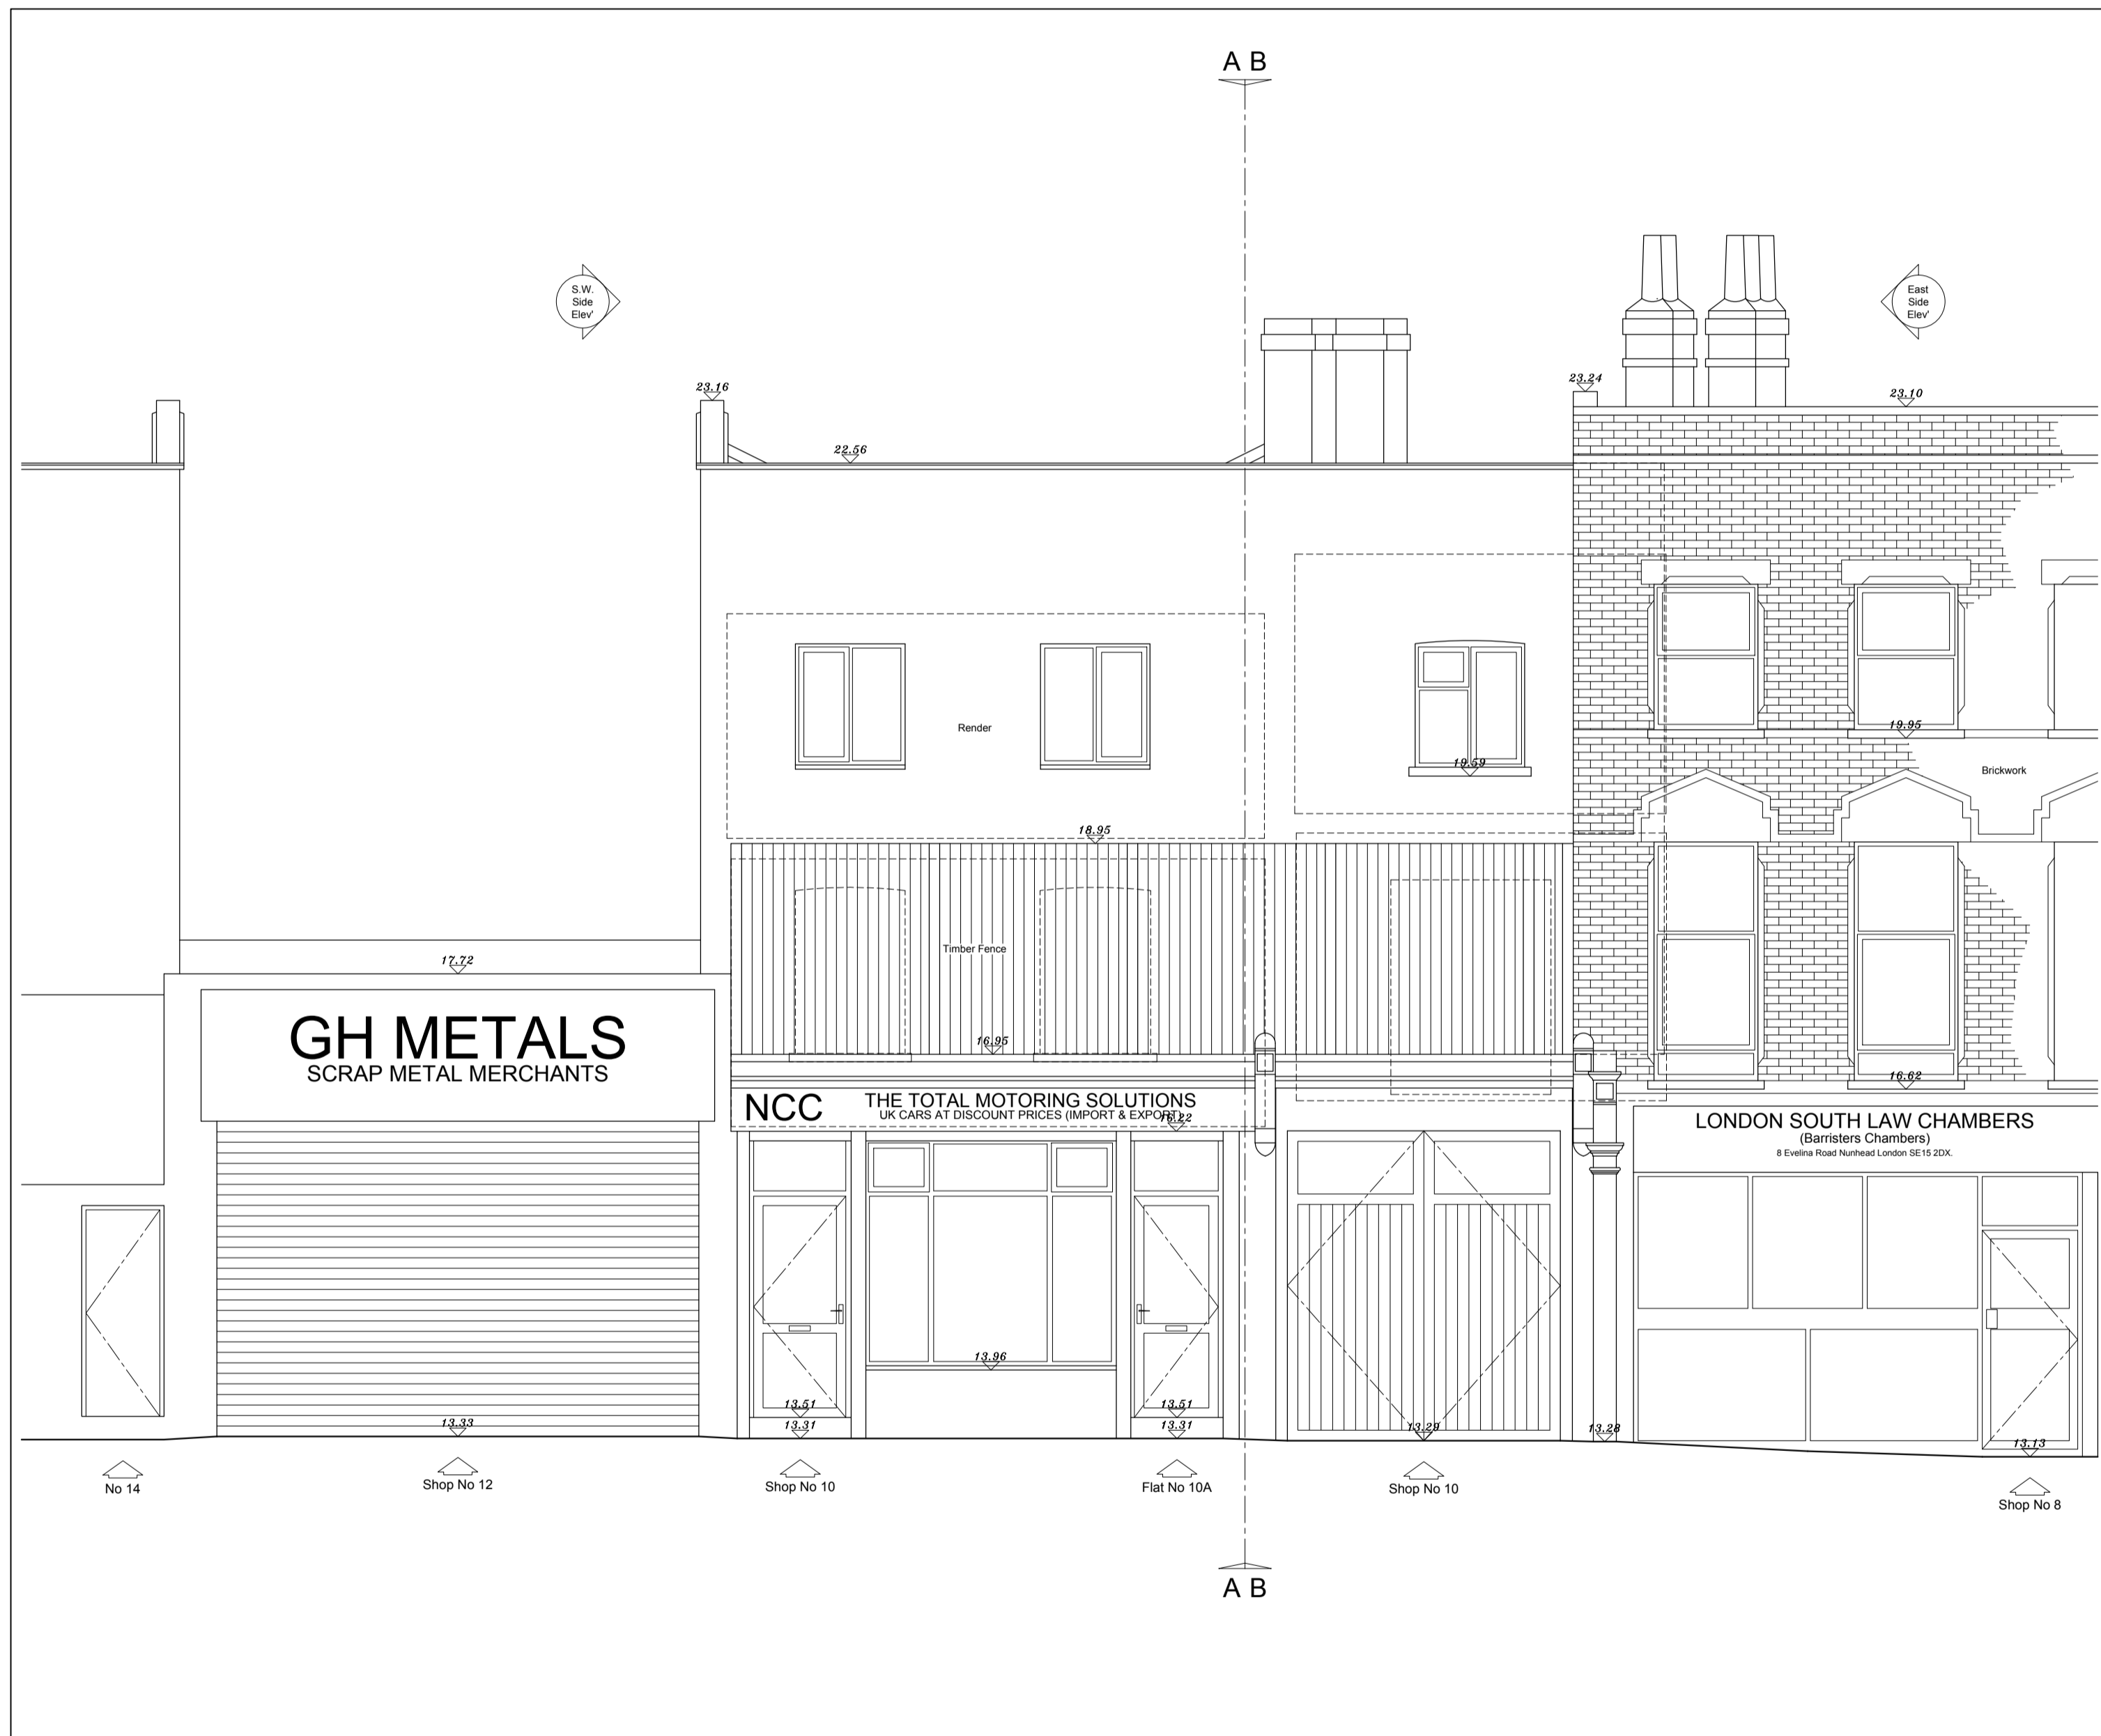

01 Front Elevation
01-104 SCALE 1:50



02 Back Elevation
01-104 SCALE 1:50


The drawings and the design hereon is the copyright of Milan Babic Architects Ltd and must not be reproduced without their written consent.

Figured dimensions only to taken from this drawing. All dimensions to be checked on site and Milan Babic Architects Ltd informed immediately of any discrepancies.

All works to be carried out in accordance with Local Authority approval, Building Regulations and current British Standards

Indicates revisions made to this drawing.

REV	DATE	INITIALS	DESCRIPTION
-----	------	----------	-------------

 

Milan Babic
Architects Ltd

Architects + Urban Designer
Bickel's Yard
151B Bermondsey Street
London SE1 3JW
TEL: (0)203 117 0120
FAX: (0)203 117 0122

E-mail:
milan@mb-architects.co.uk

PROJECT: Residential Development at:
10 Evelina Road
London, SE15 2DX

CLIENT:

DWG TITLE: Existing Elevations

DWG NO: 1023-MB-01-104

REV:

DATE: DECEMBER 2020

SCALE: 1:100 @ A3

IN