

23no. PV PANELS  
0.25 kWp


The drawings and the design hereon is the copyright of Milan Babic Architects Ltd and must not be reproduced without their written consent.

Figured dimensions only to taken from this drawing. All dimensions to be checked on site and Milan Babic Architects Ltd informed immediately of any discrepancies.

All works to be carried out in accordance with Local Authority approval, Building Regulations and current British Standards

Indicates revisions made to this drawing.

REV	DATE	INITIALS	DESCRIPTION
-----	------	----------	-------------

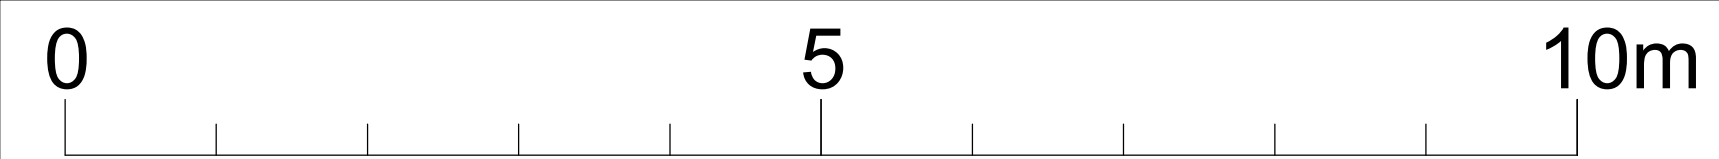

**Milan Babic**  
**Architects Ltd**

Architects + Urban Designer  
Bickel's Yard  
151B Bermondsey Street  
London SE1 3JW  
TEL: (0)203 117 0120  
FAX: (0)203 117 0122  
E-mail:  
milan@mb-architects.co.uk

Residential Development at: 10 Evelina Road London, SE15 2DX			
CLIENT:			
DWG TITLE: <b>Proposed Roof Plan</b>			
DWG NO: <b>1023-MB-00-104</b>	REV:	DATE: DECEMBER 2020	IN
SCALE: 1:50 @ A1	1:100 @ A3		