


PROPOSED GROUND FLOOR PLAN 1/50 (A1)

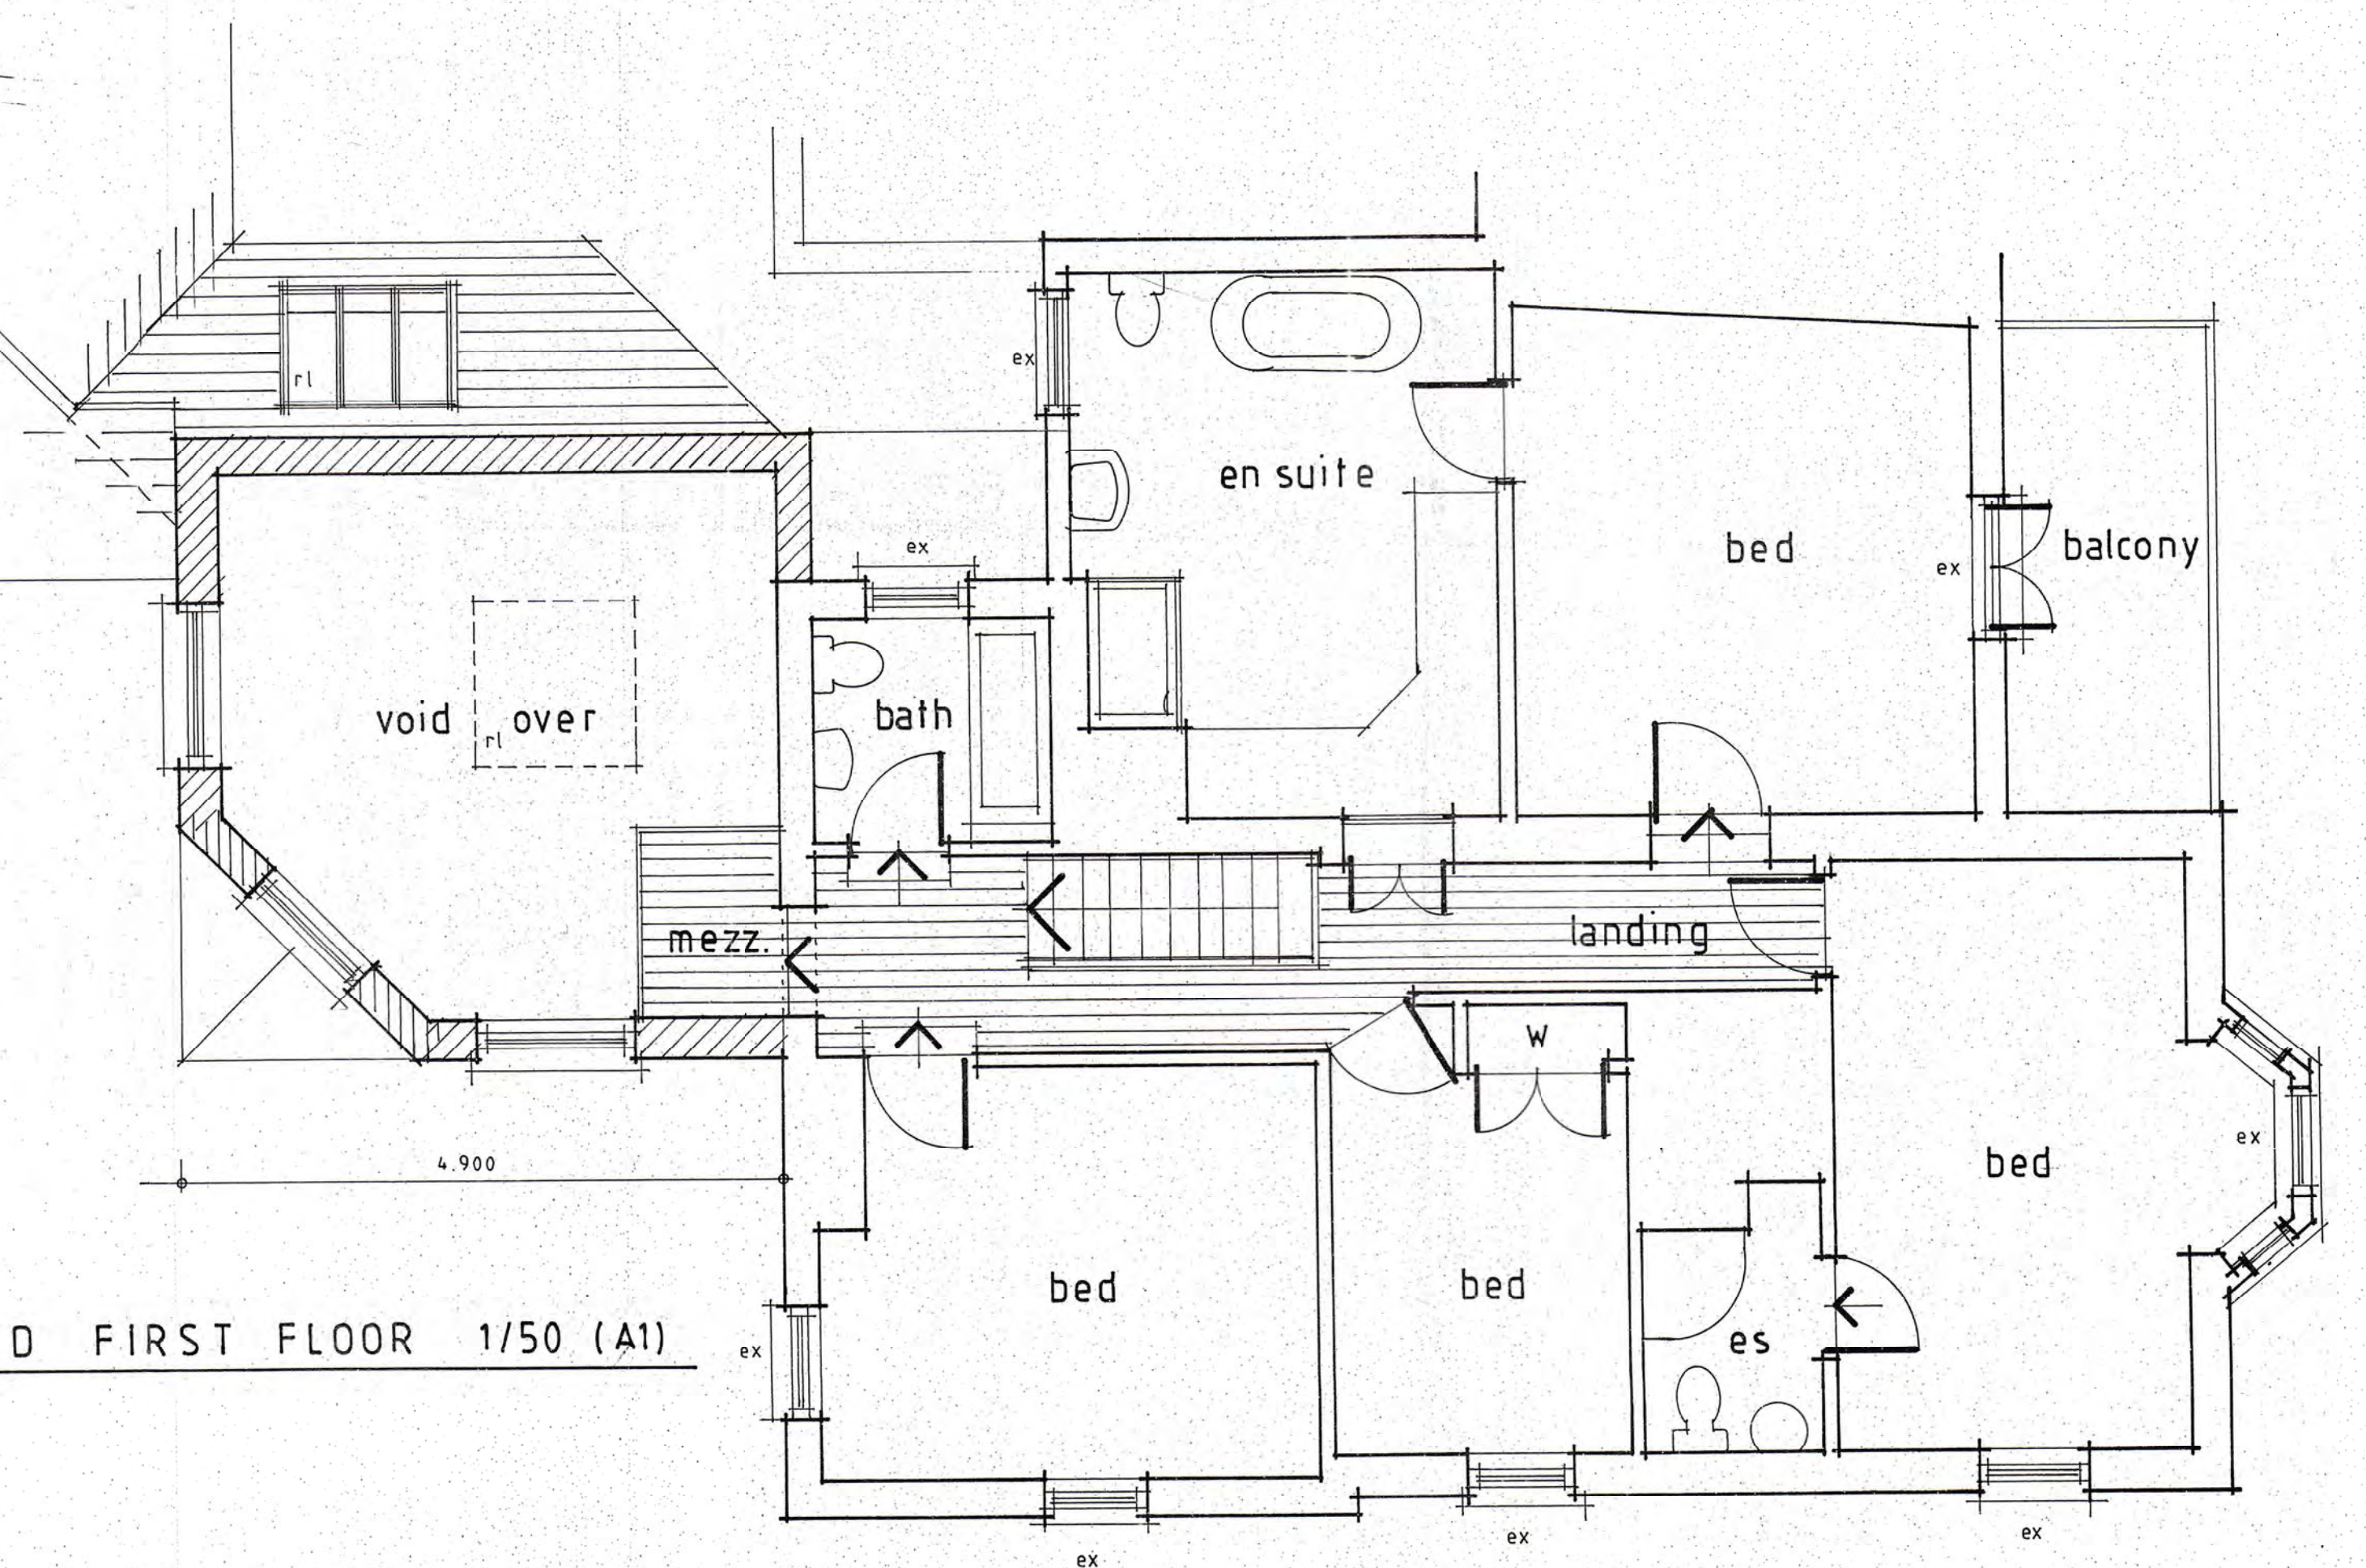

PROPOSED FIRST FLOOR 1/50 (A1)

dean jay pearce
 architectural design & planning ltd
 2 / 3 Milestone, Hall Street, Long Melford
 Sudbury, Suffolk, CO10 9HZ
 T: 01787-378797 E: dean_pearce@live.co.uk

Project:
 Proposed single-storey rear extension and alterations.

Site Address:
 Prentice House, High Street, Cavendish
 Suffolk, CO10 8AX

Applicant:
Mr T Thornton

Drawing title:
 PROPOSED GROUND / FIRST FLOOR PLANS

scales: 1/50 (A1) drg no: rev:
 date: 12 / 2020
 drawn: djp
 checked: **20/96/07**

Do not scale this drawing. Use figured dimensions only. Contractor to set out all of the works prior to commencement and report any omissions / discrepancies immediately. Scales shown on this drawing are at A1 sheet size.

This drawing & information are Copyright. ©