



SOUTH ELEVATION




NORTH ELEVATION (section a-a)




NORTH ELEVATION



WEST ELEVATION

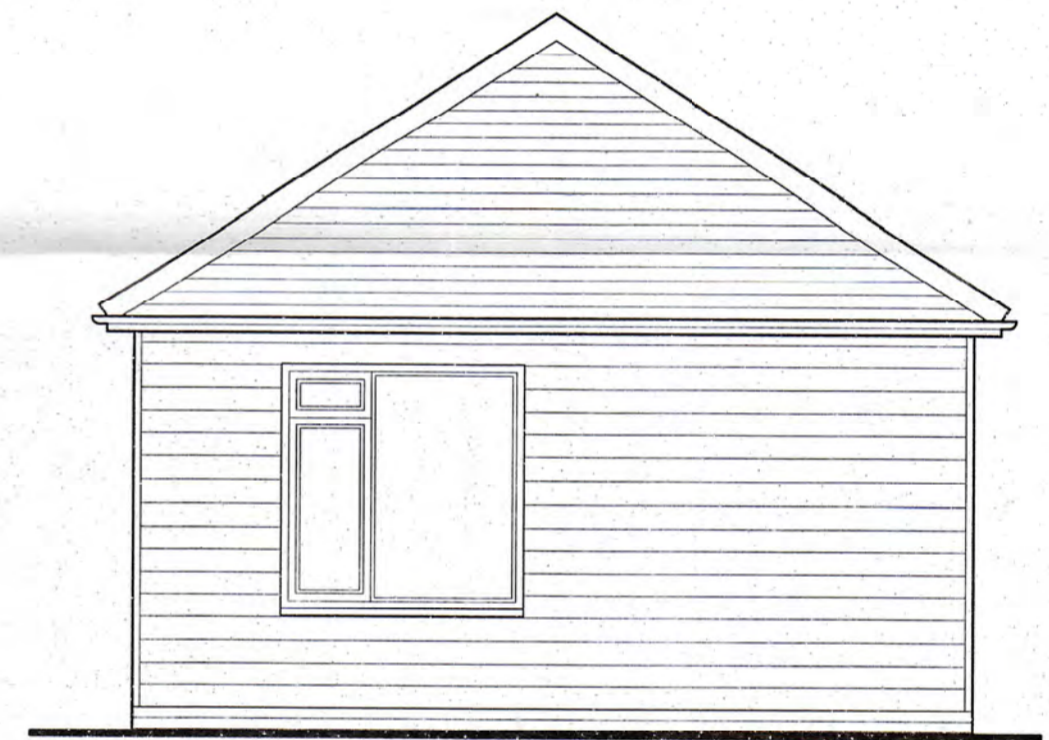


SOUTH ELEVATION

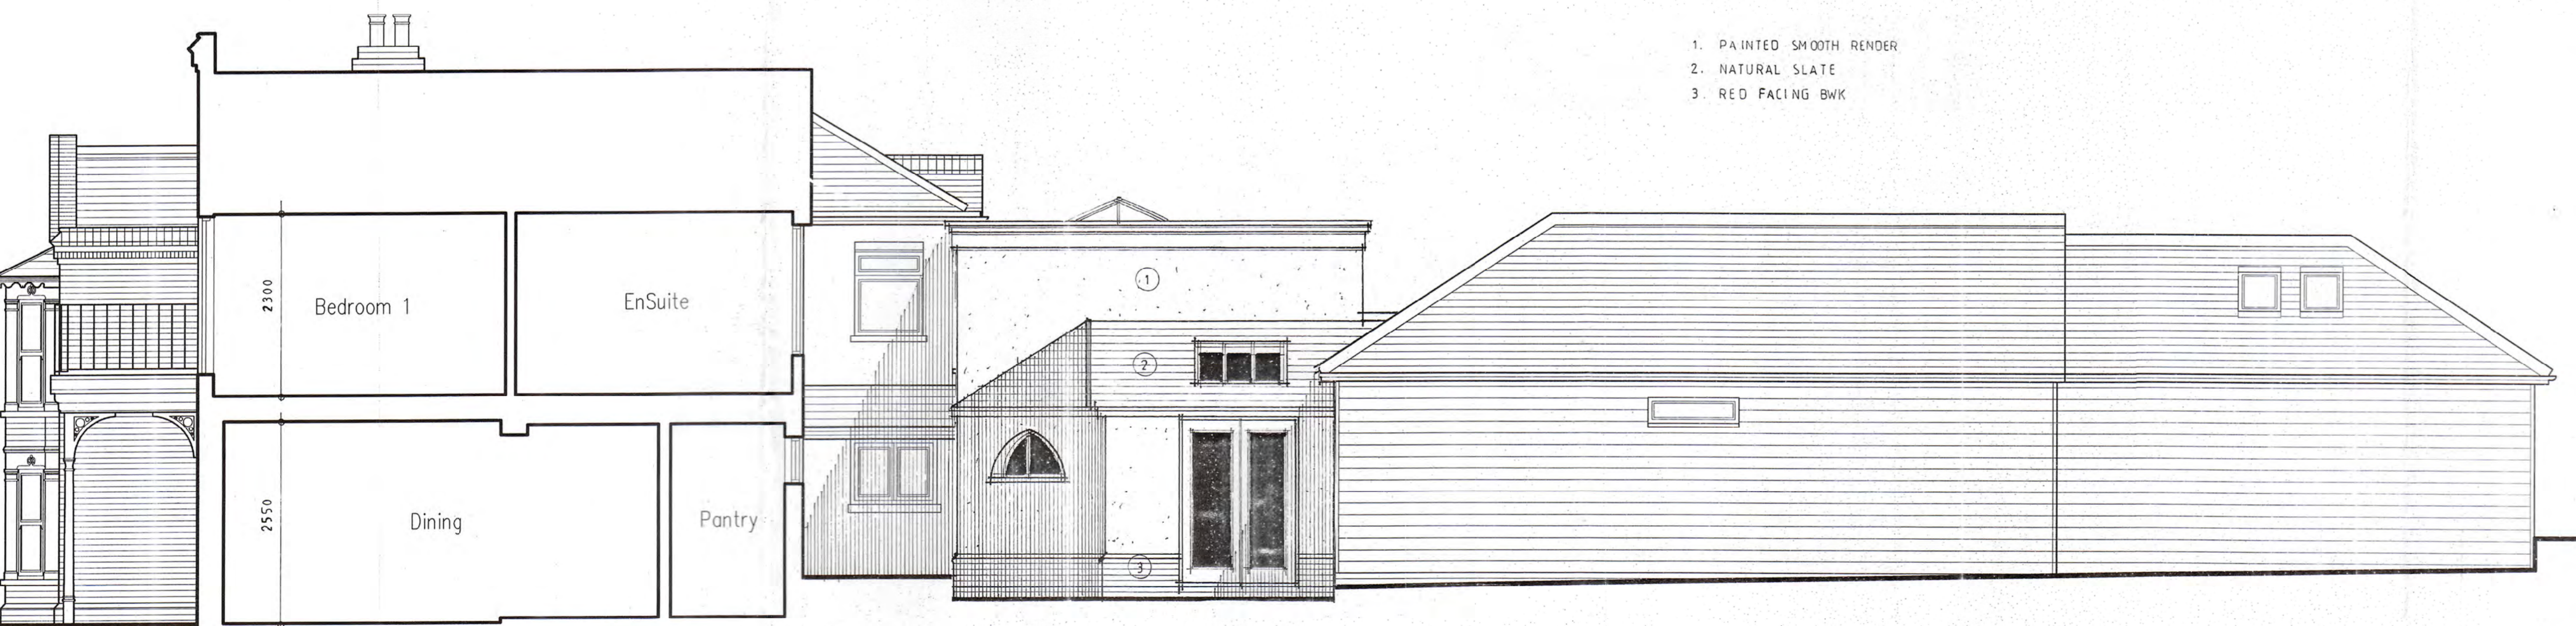

EAST ELEVATION/SECTION

ELEVATIONS 1/50 @ A1

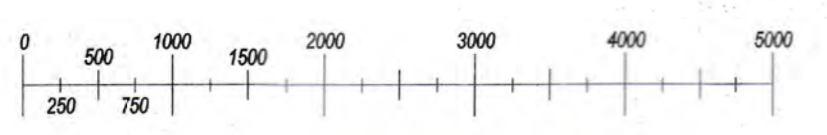

dean jay pearce
 architectural design & planning ltd
 2 / 3 Milestone, Hall Street, Long Melford
 Sudbury, Suffolk, CO10 9HZ
 T: 01787-378797 E: dean.pearce@live.co.uk

Project:
 Proposed single-storey rear extension and alterations.

Site Address:
 Prentice House, High Street, Cavendish
 Suffolk, CO10 8AX

Applicant:
Mr T Thornton

Drawing title:
PROPOSED ELEVATIONS / SECTION A-A

scales: 1/ 50 (A1) **drg no:** **rev:**
date: 12 / 2020
drawn: djp
checked: **20/96/06**

Do not scale this drawing. Use figured dimensions only. Contractor to set out all of the works prior to commencement and report any omissions / discrepancies immediately. Scales shown on this drawing are at A1 sheet size.
 This drawing & information are Copyright. ©