

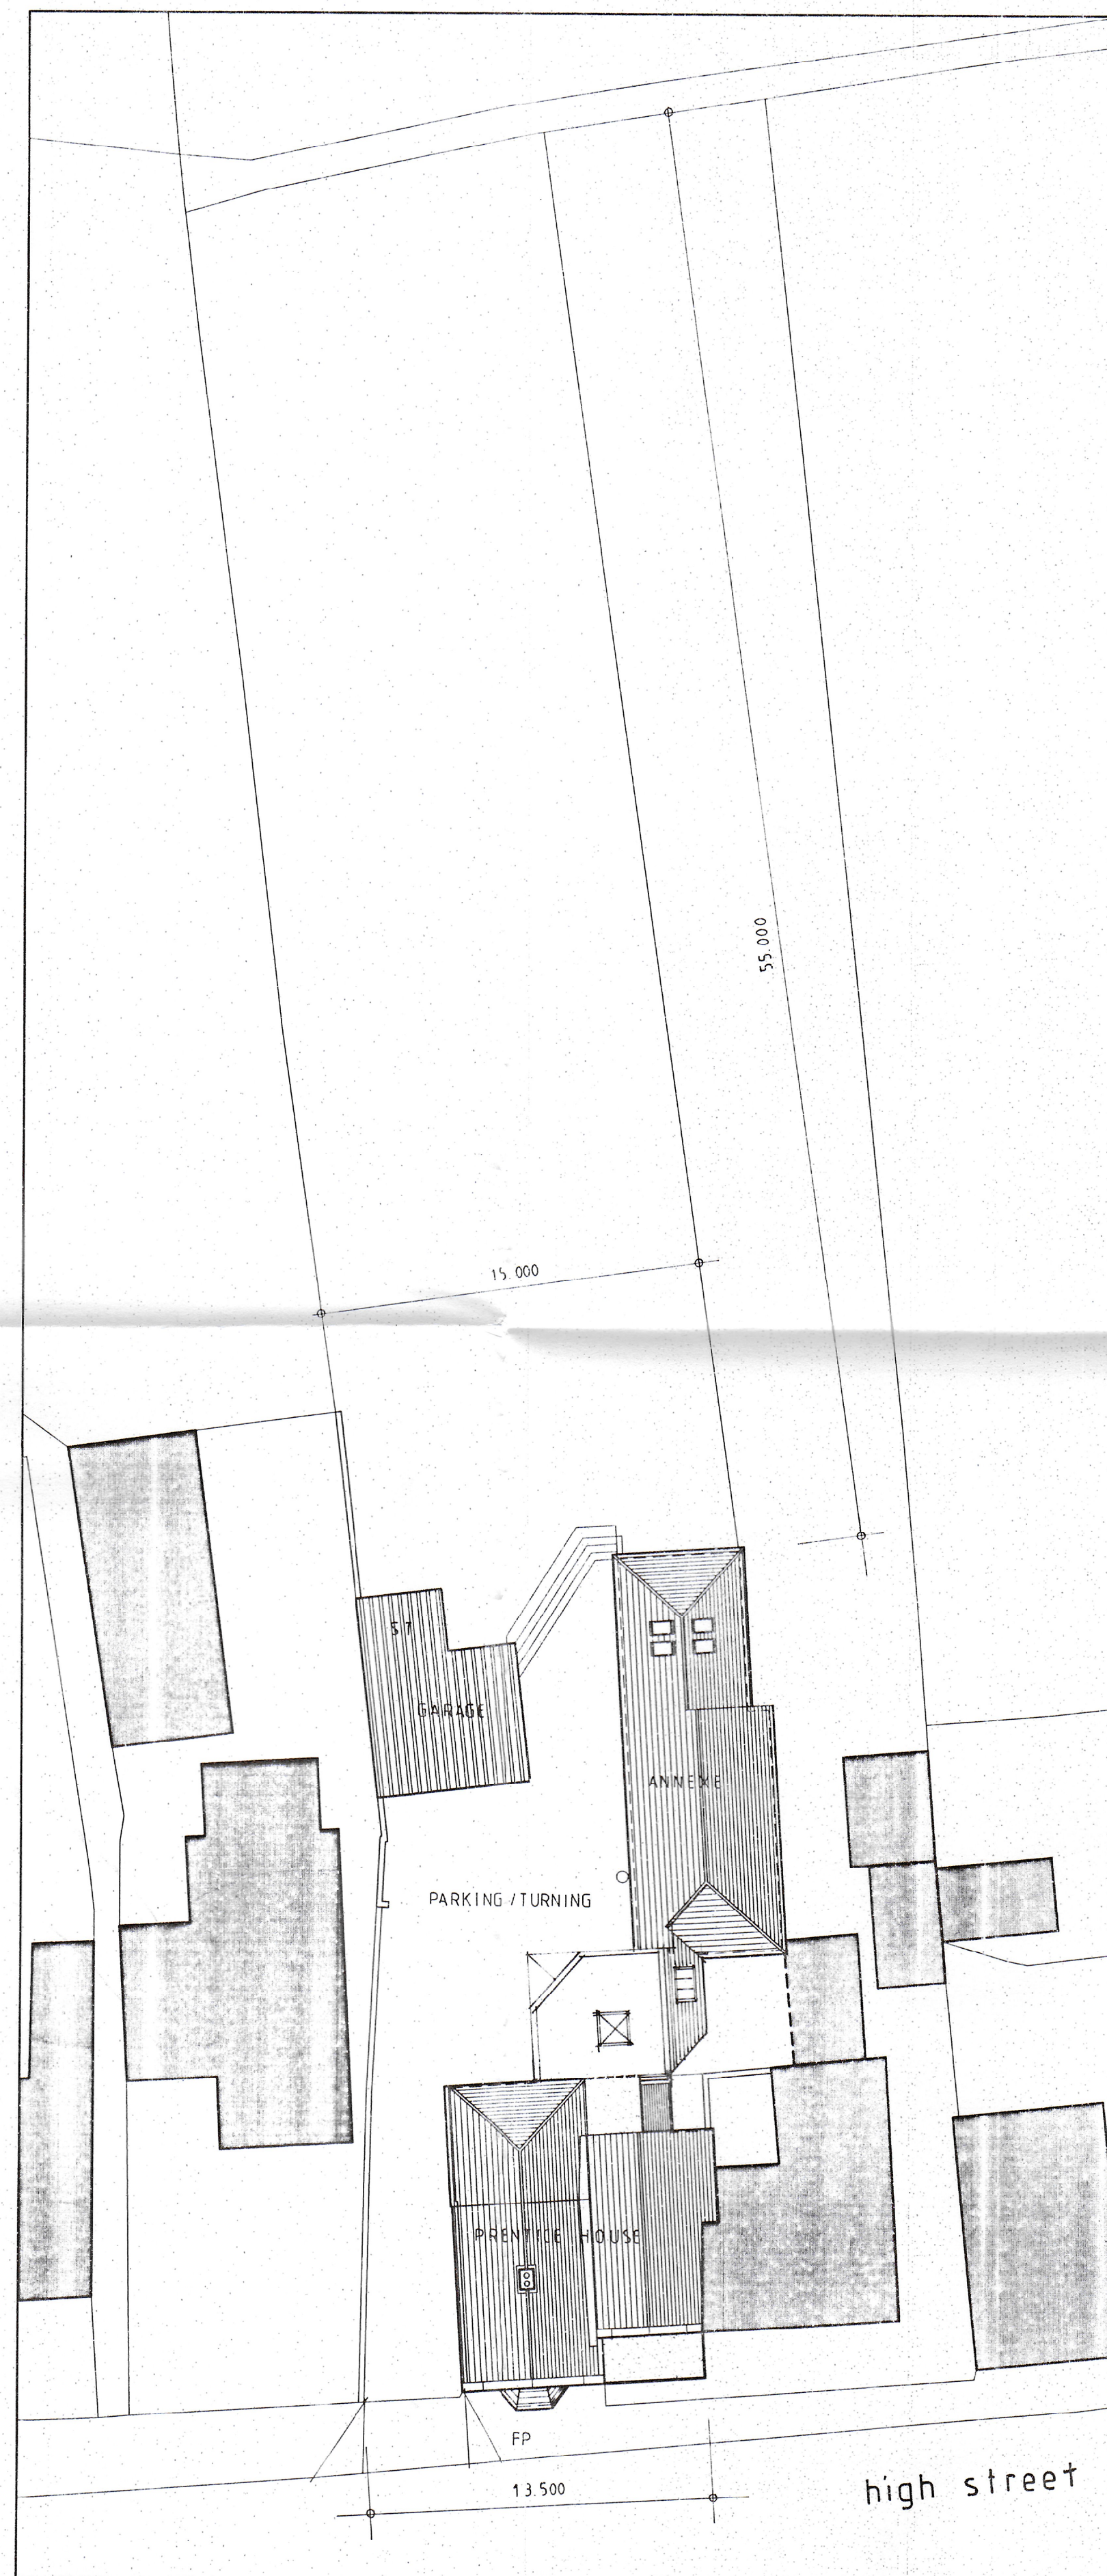



ROOF PLAN 1/100 @ A1

 

SITE PLAN 1/200 @ A1

 

LOCATION PLAN 1/1250 @ A1

 

<b>dean jay pearce</b> architectural design & planning ltd 2 / 3 Milestone, Hall Street, Long Melford Sudbury, Suffolk, CO10 9HZ T: 01787-378797 E: <a href="mailto:dean.pearce@live.co.uk">dean.pearce@live.co.uk</a>		
<b>Project:</b>		
Proposed single-storey rear extension and alterations.		
<b>Site Address:</b>		
Prentice House, High Street, Cavendish Suffolk, CO10 8AX		
<b>Applicant:</b>		
<b>Mr T Thornton</b>		
<b>Drawing title:</b>		
<b>PROPOSED ROOF PLAN/ SITE PLAN</b>		
<b>scales:</b> 1/ 100, 200 (A1)	<b>drw no:</b>	<b>rev:</b>
<b>date:</b> 12 / 2020		
<b>drawn:</b> djp		
<b>checked:</b>	<b>20/96/05</b>	
<small>Do not scale this drawing. Use figured dimensions only. Contractor to set out all of the works prior to commencement and report any omissions / discrepancies immediately. Scales shown on this drawing are at A1 sheet size.</small>		
<small>This drawing &amp; information are Copyright. ©</small>		