






**FRONT ELEVATION**

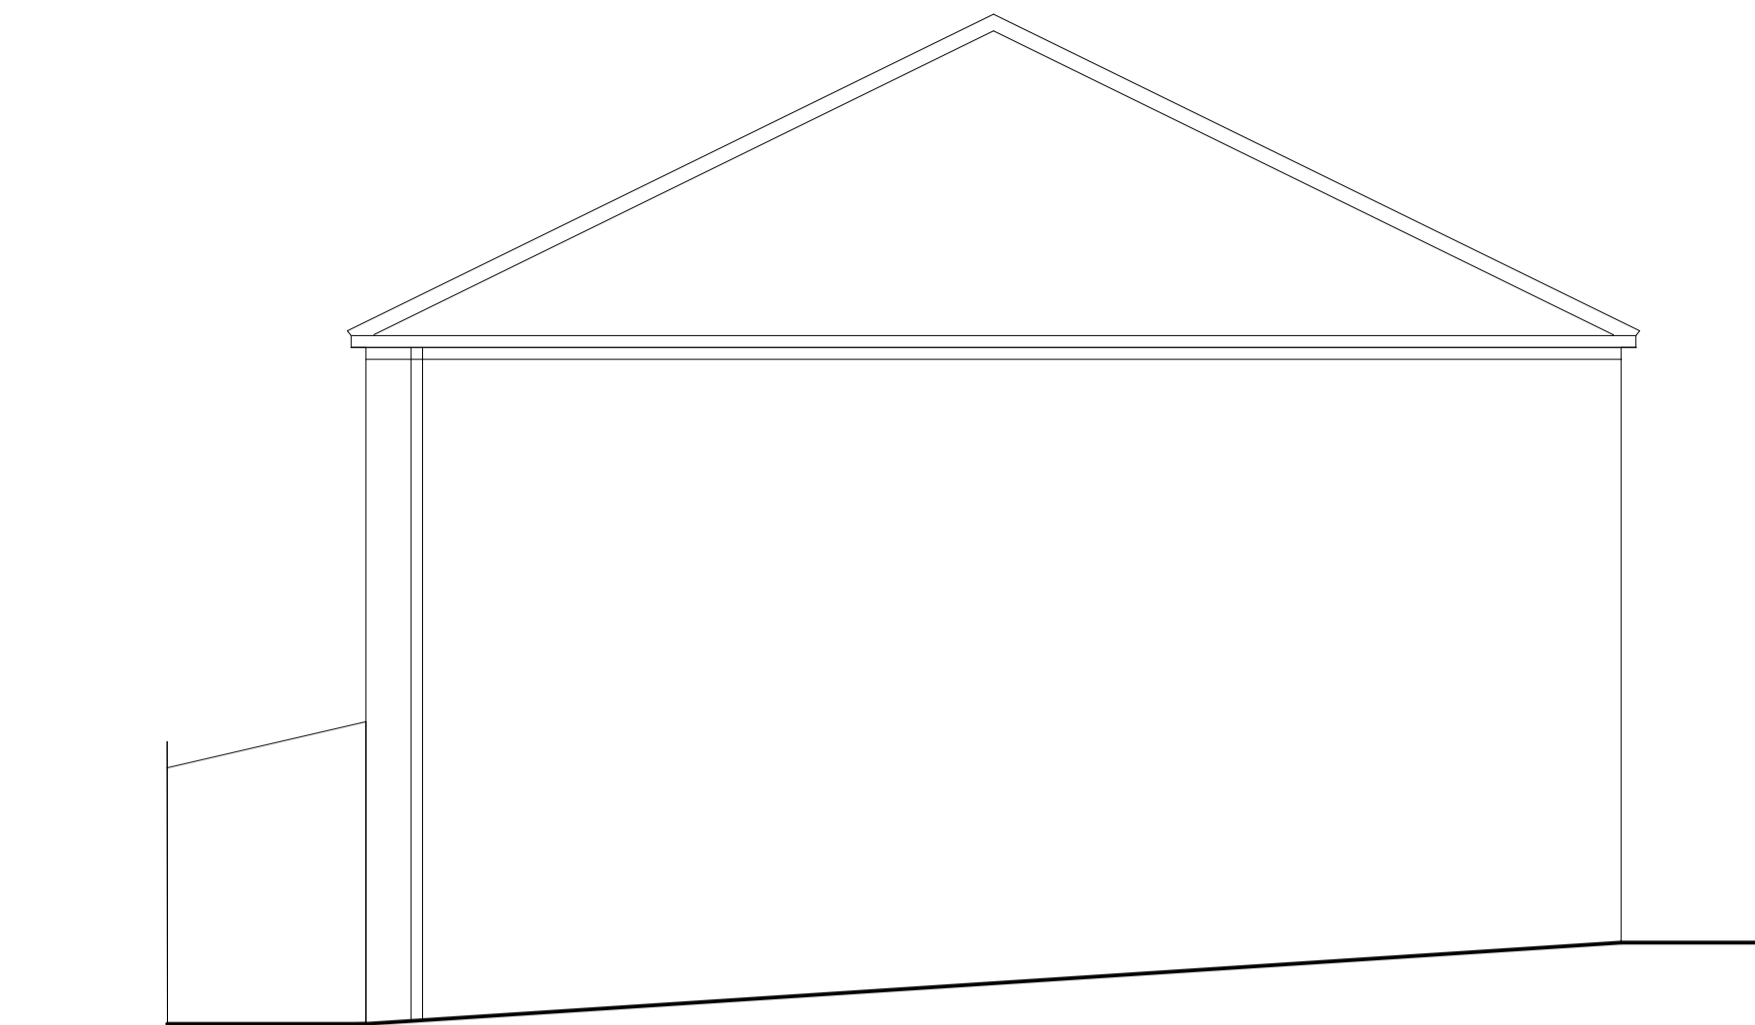


**SIDE ELEVATION**

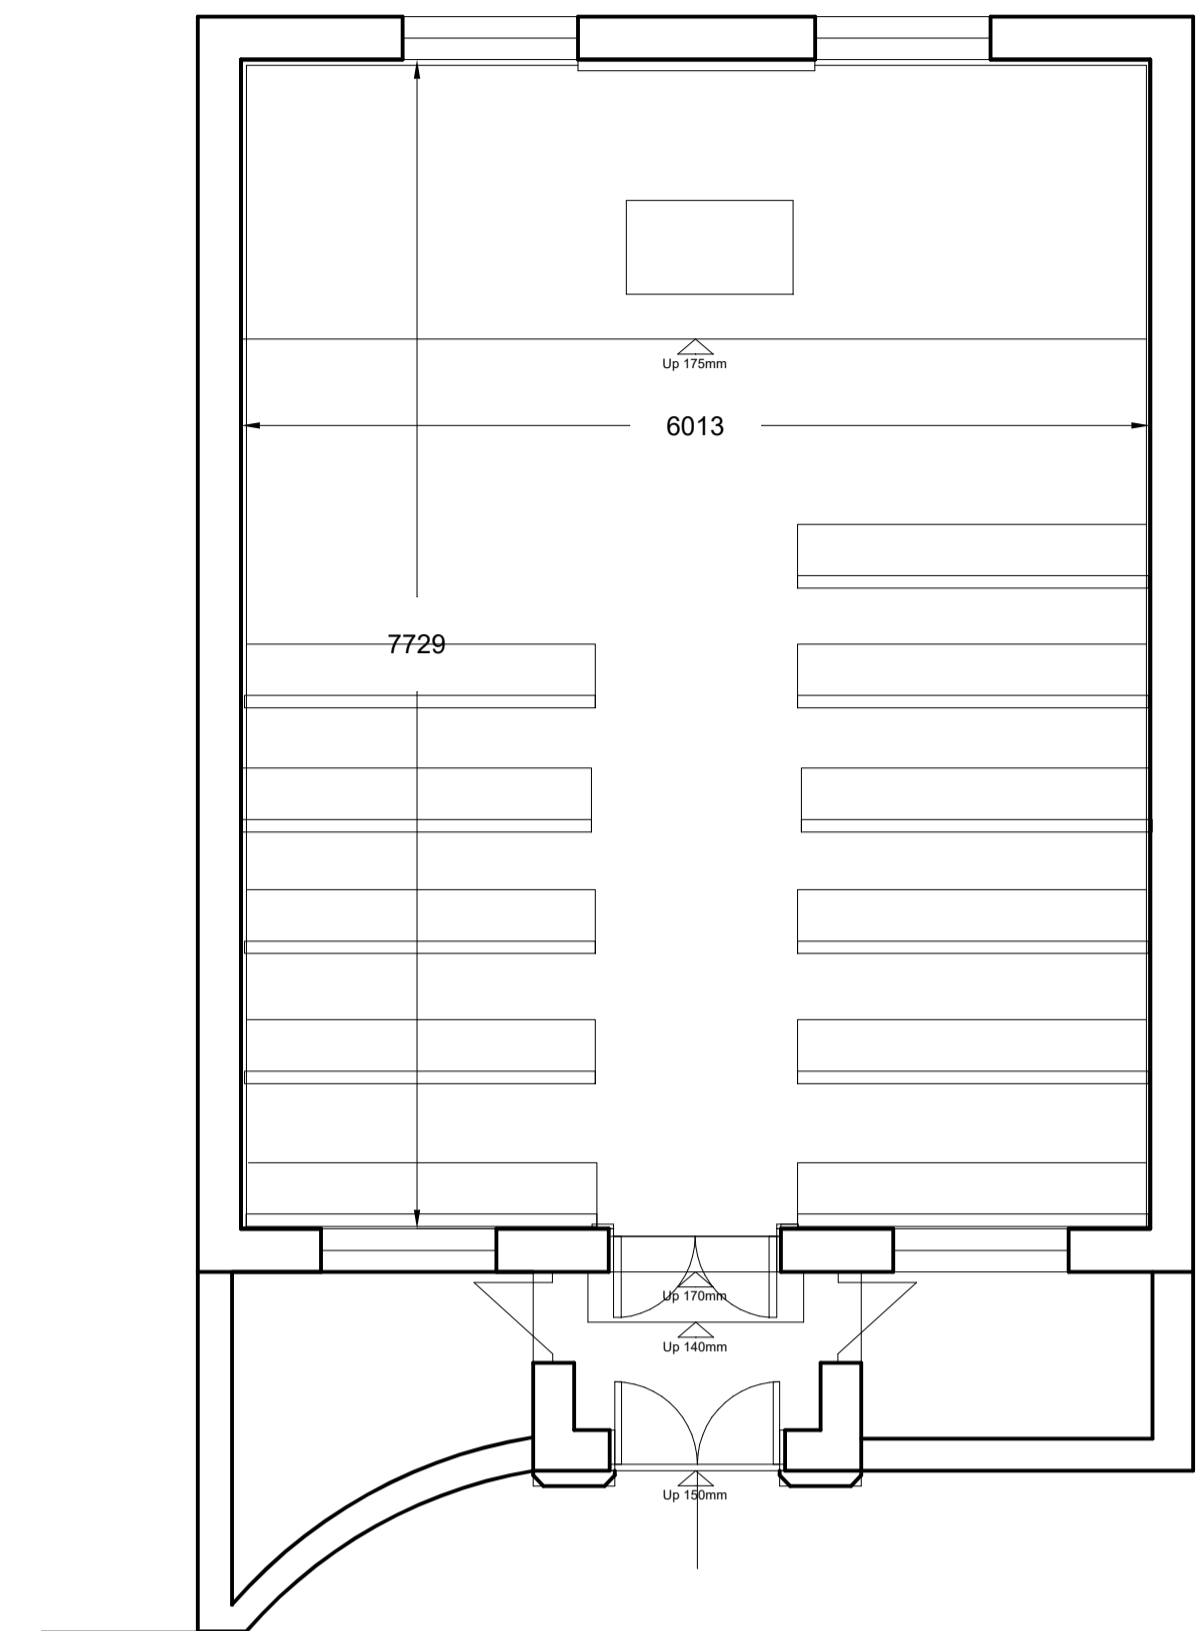


**GROUND FLOOR PLAN**

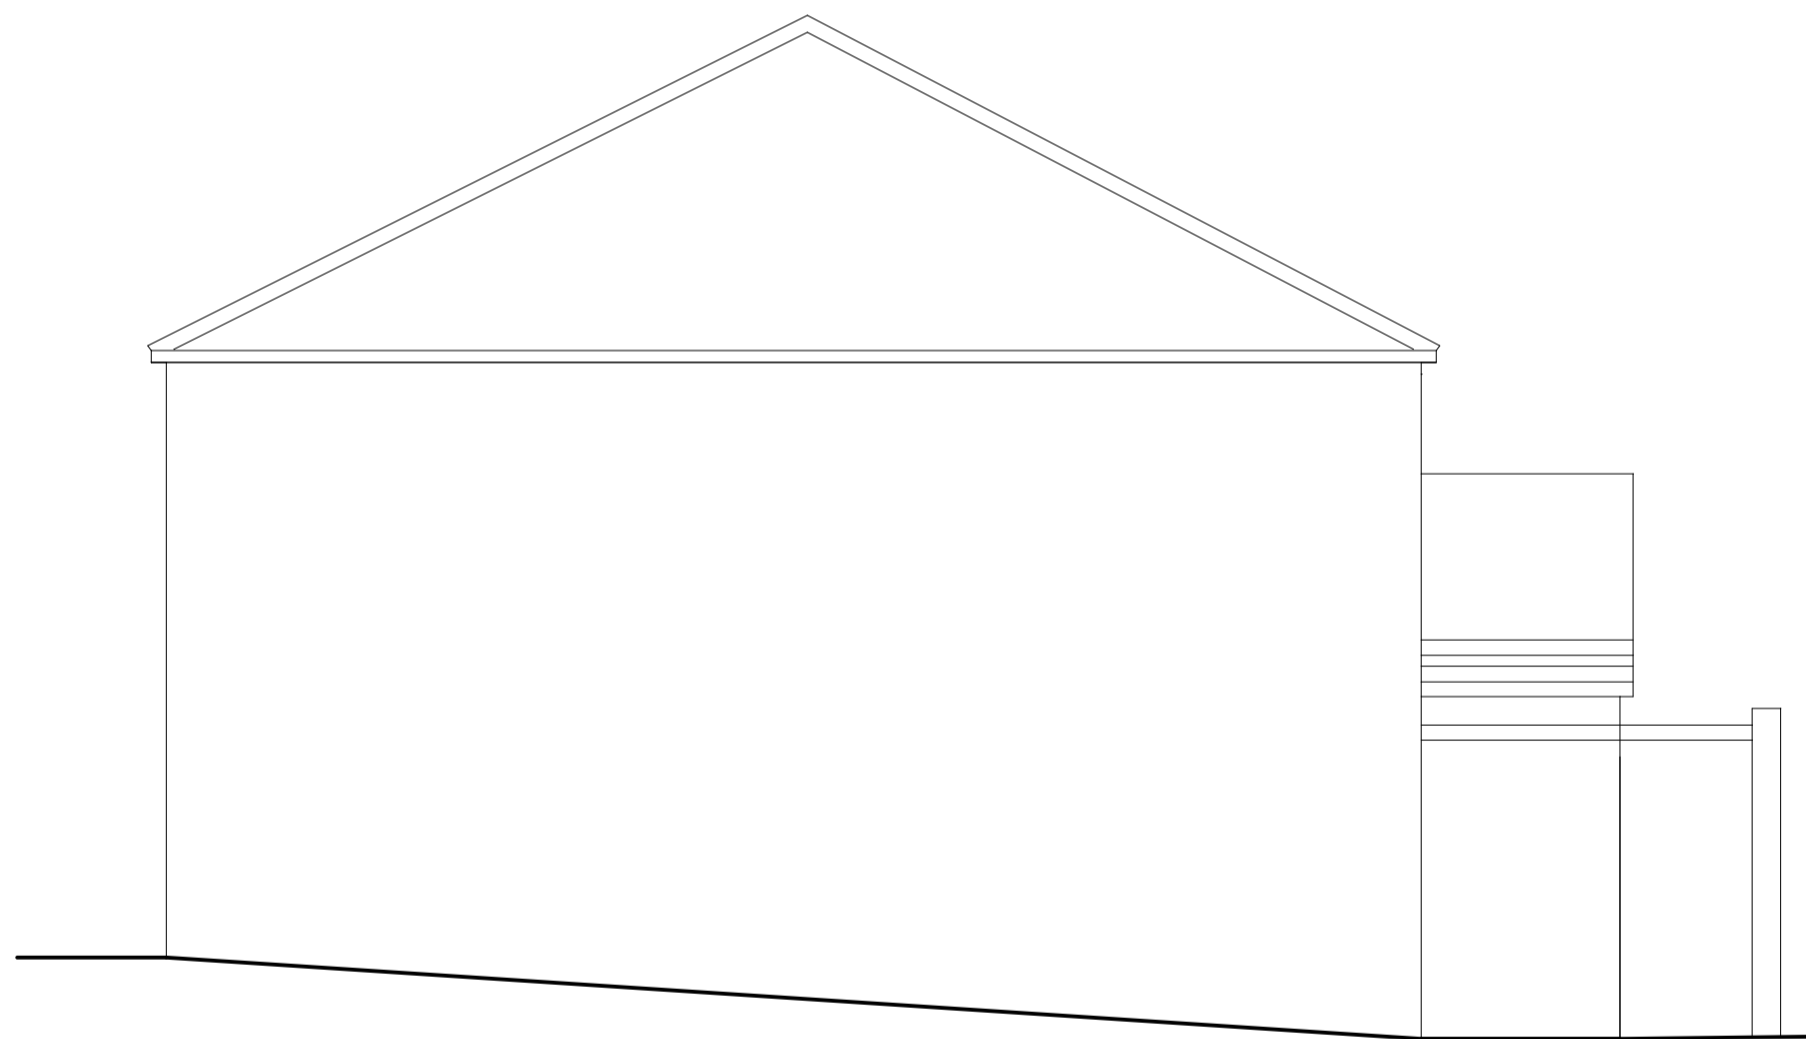

**SIDE ELEVATION**

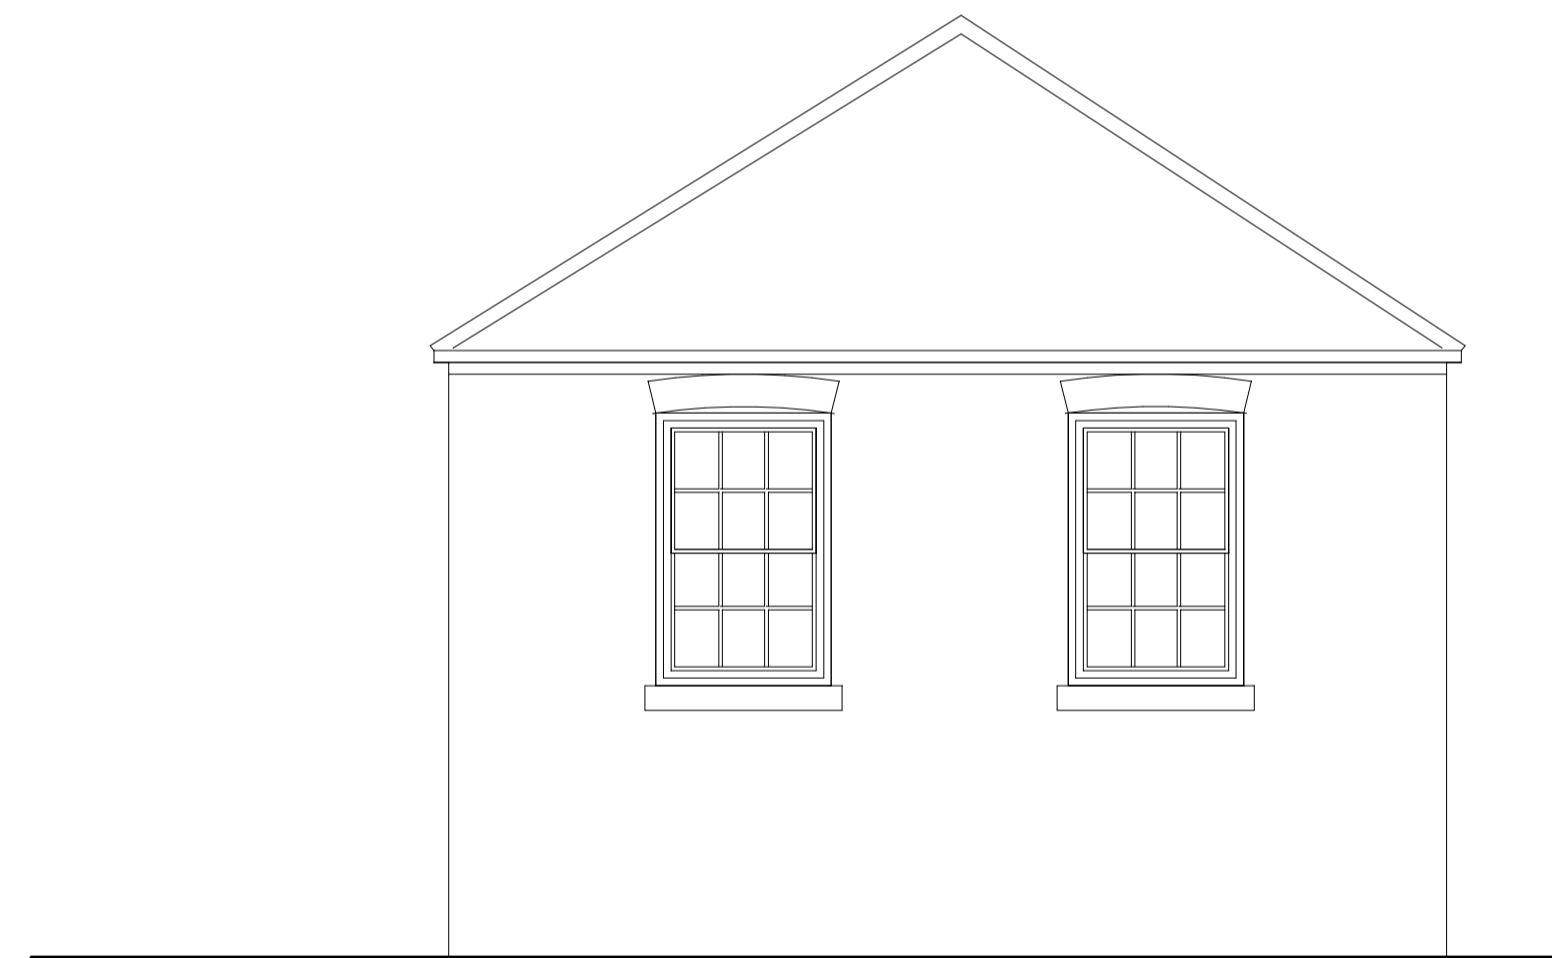


**REAR ELEVATION**

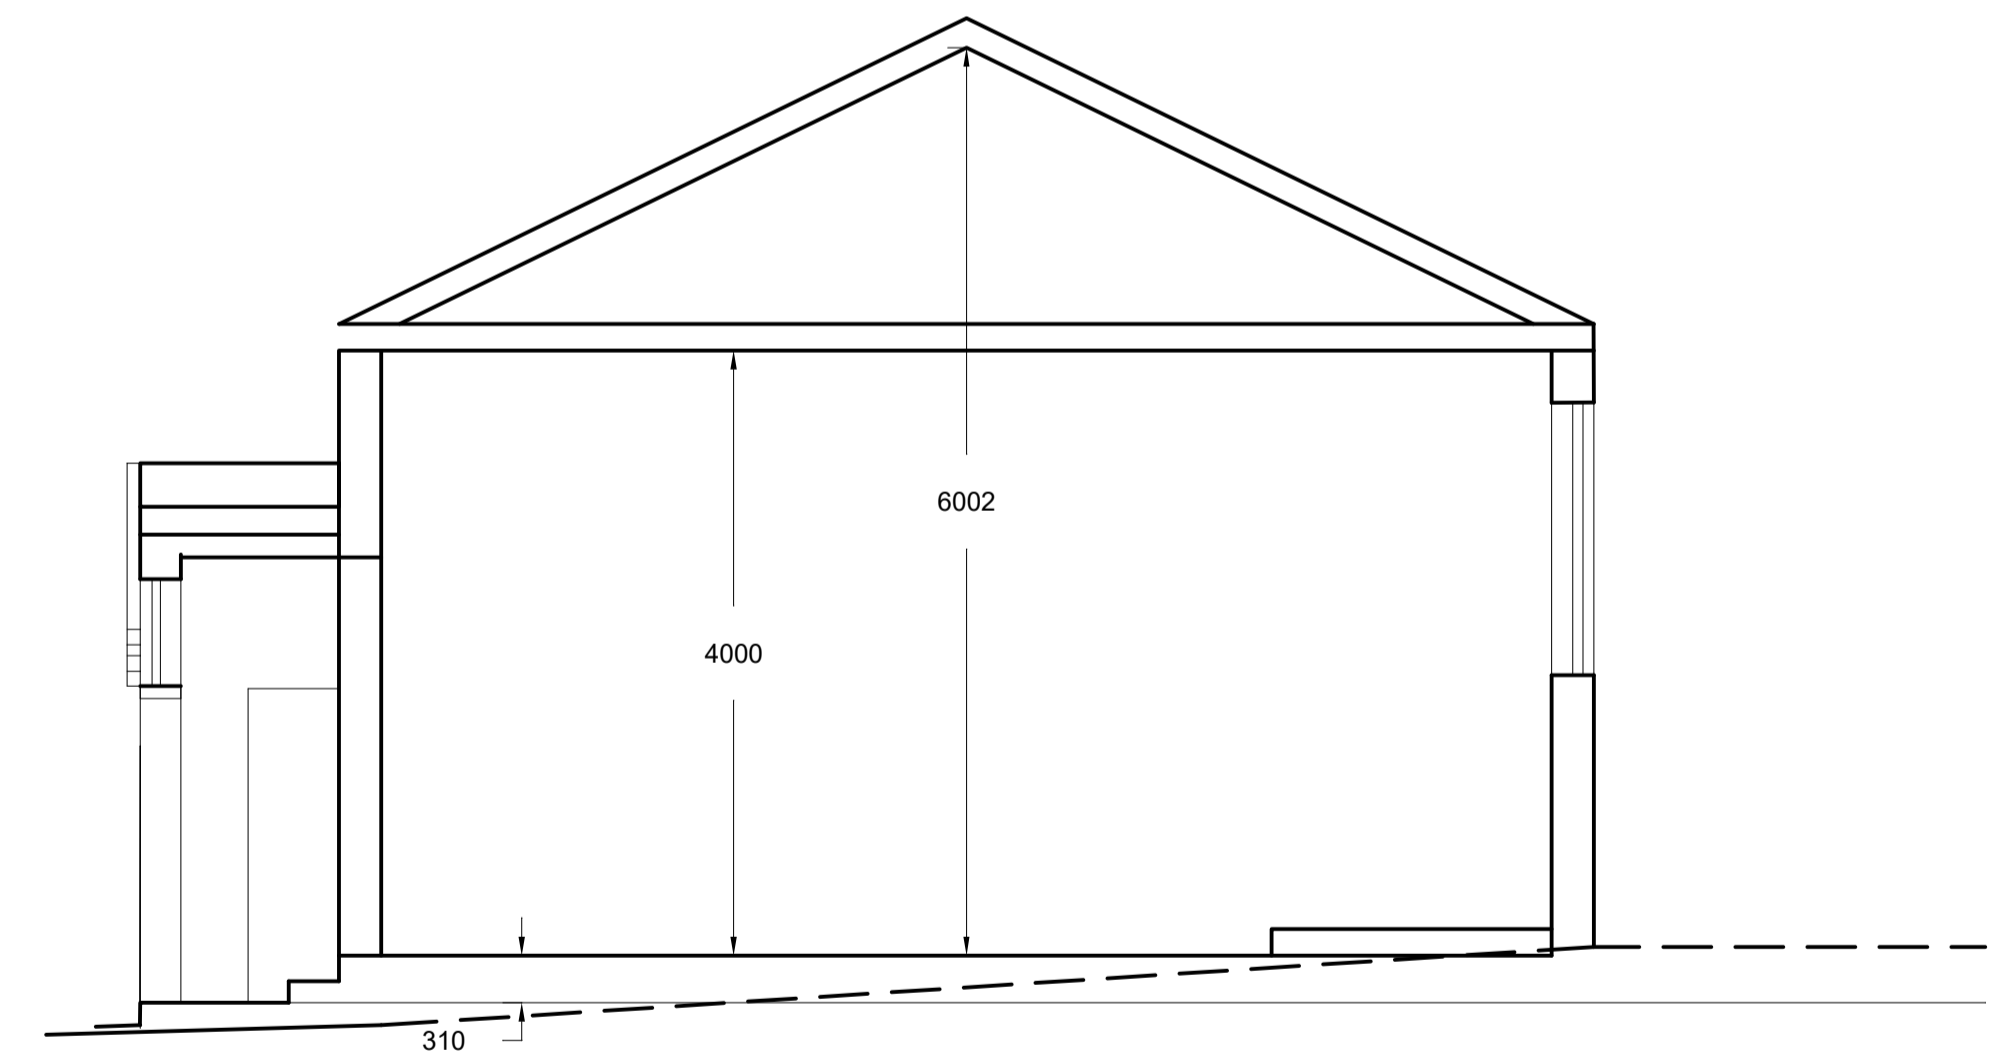

**SECTION**

Revision notes:		
Rev:	Date:	Notes:

Do not scale from drawing, except for planning purposes.  
 Read in conjunction with specification & engineer's details.  
 Dimensions are approximate and are to be checked on site. If in doubt ASK.

Project: <b>The Chapel Scarrington</b>	Date: <b>Dec 2020</b>	
Drawing Title: <b>Plans, Elevations and section as existing</b>	Scale @ A1: <b>1:50</b>	
Drg No: <b>527.01 Rev A</b>		info@havenarchitecture.co.uk 07516 420993