
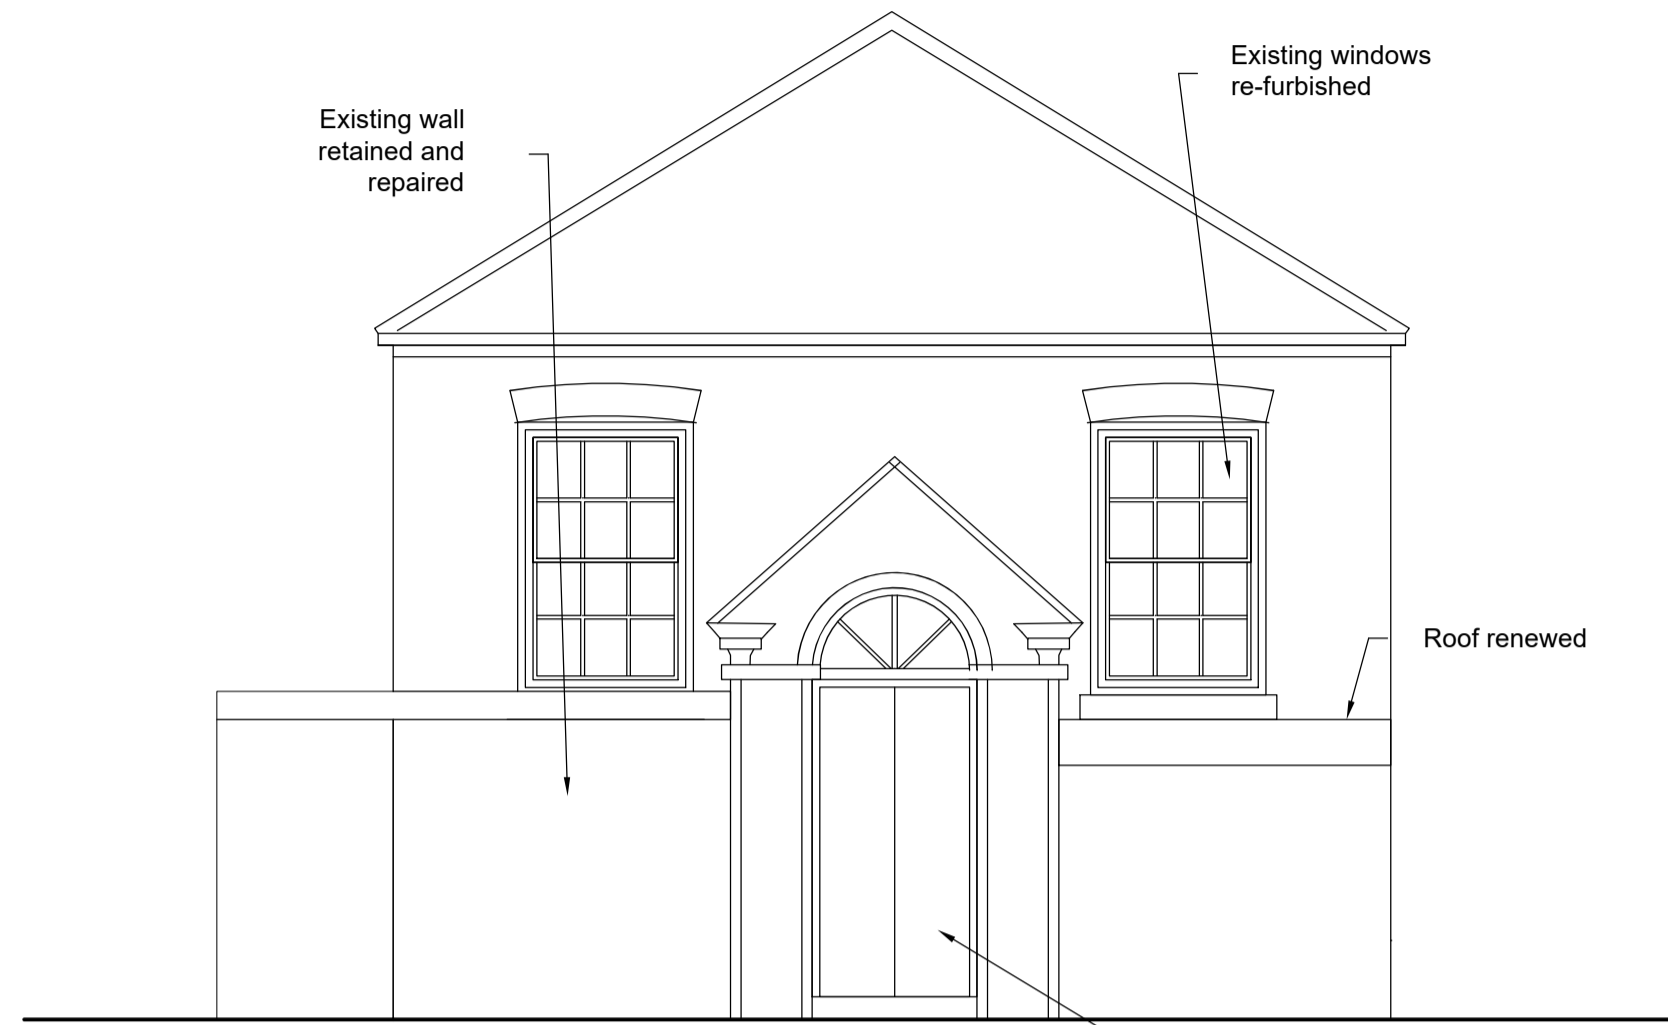



1:50

Drawing size: A1

 


FRONT ELEVATION


Existing door and surround retained and re-furbished

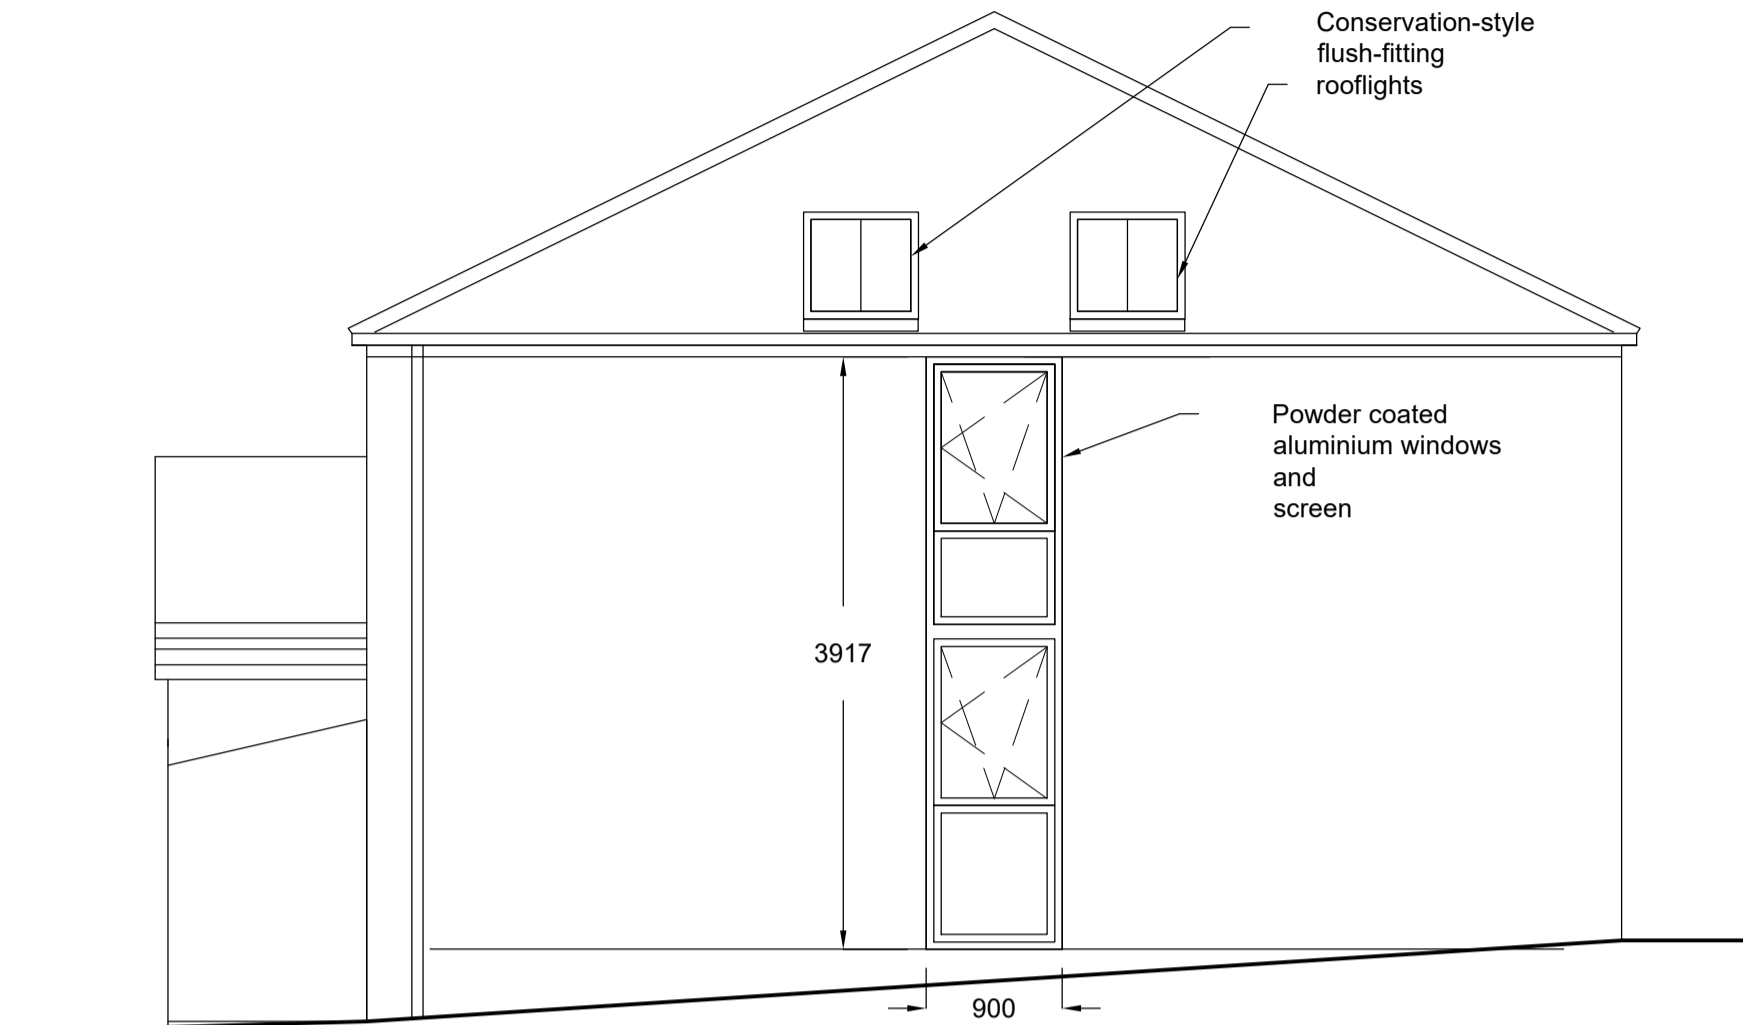


SIDE ELEVATION

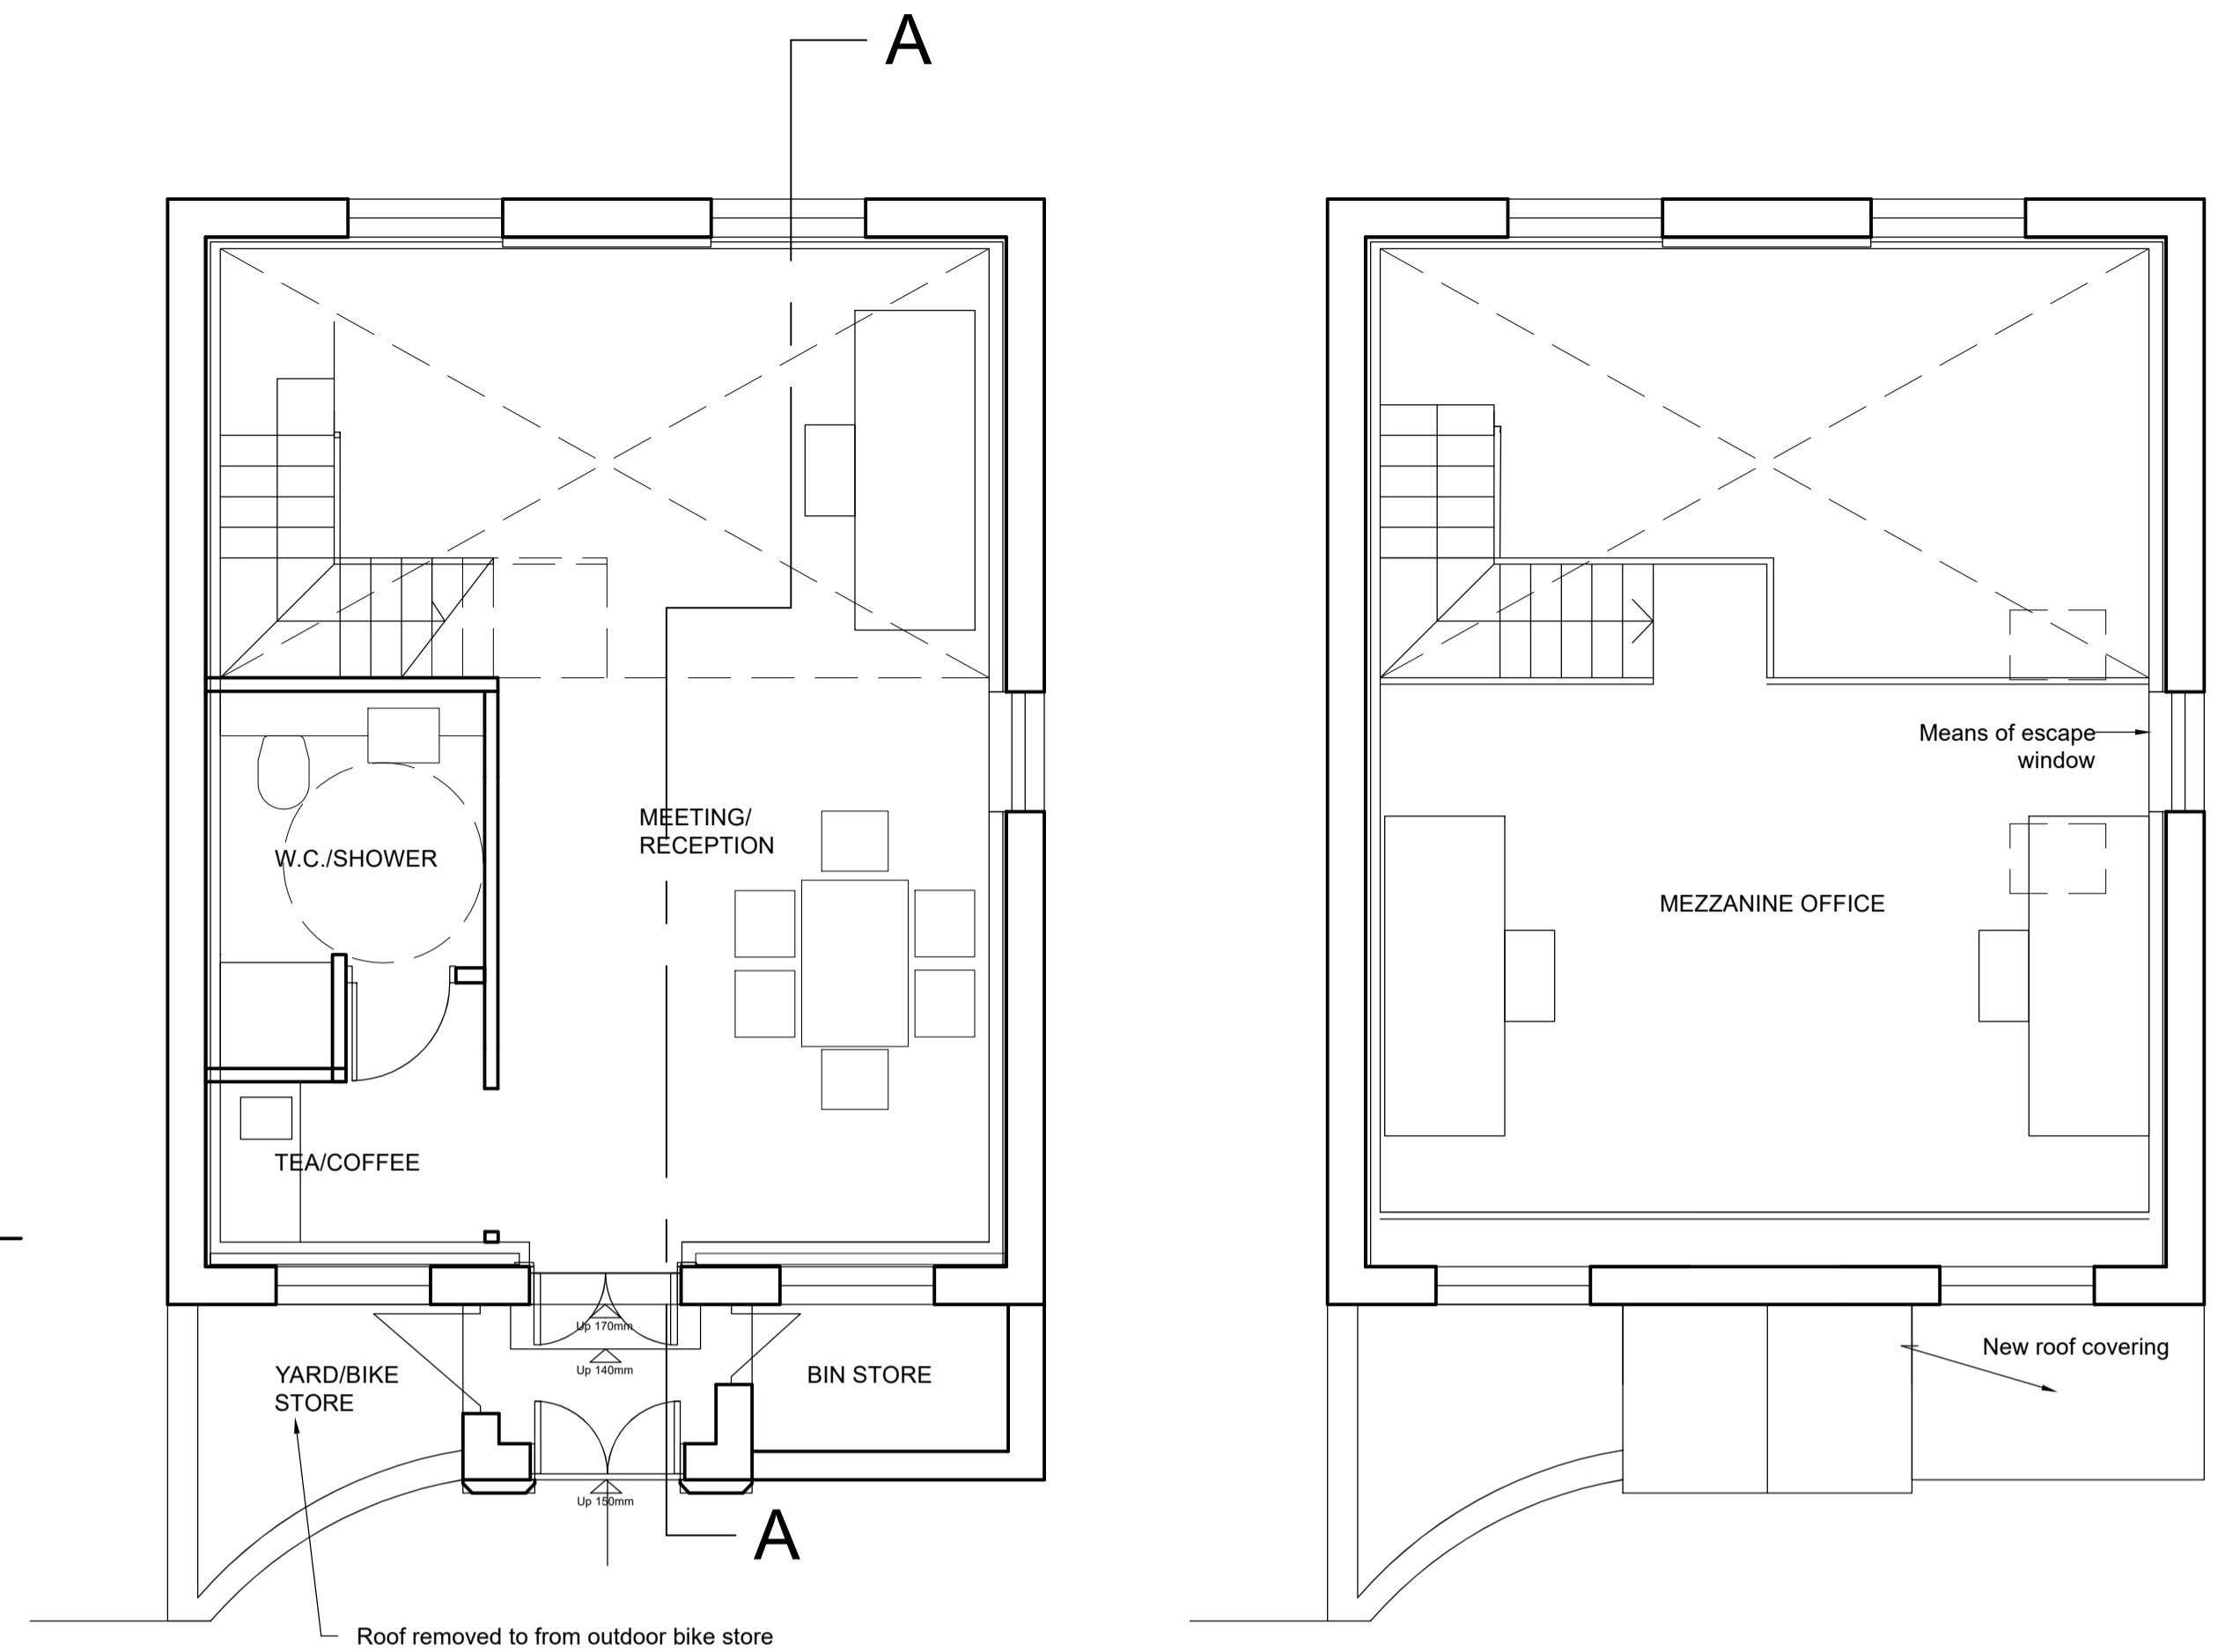


GROUND FLOOR PLAN

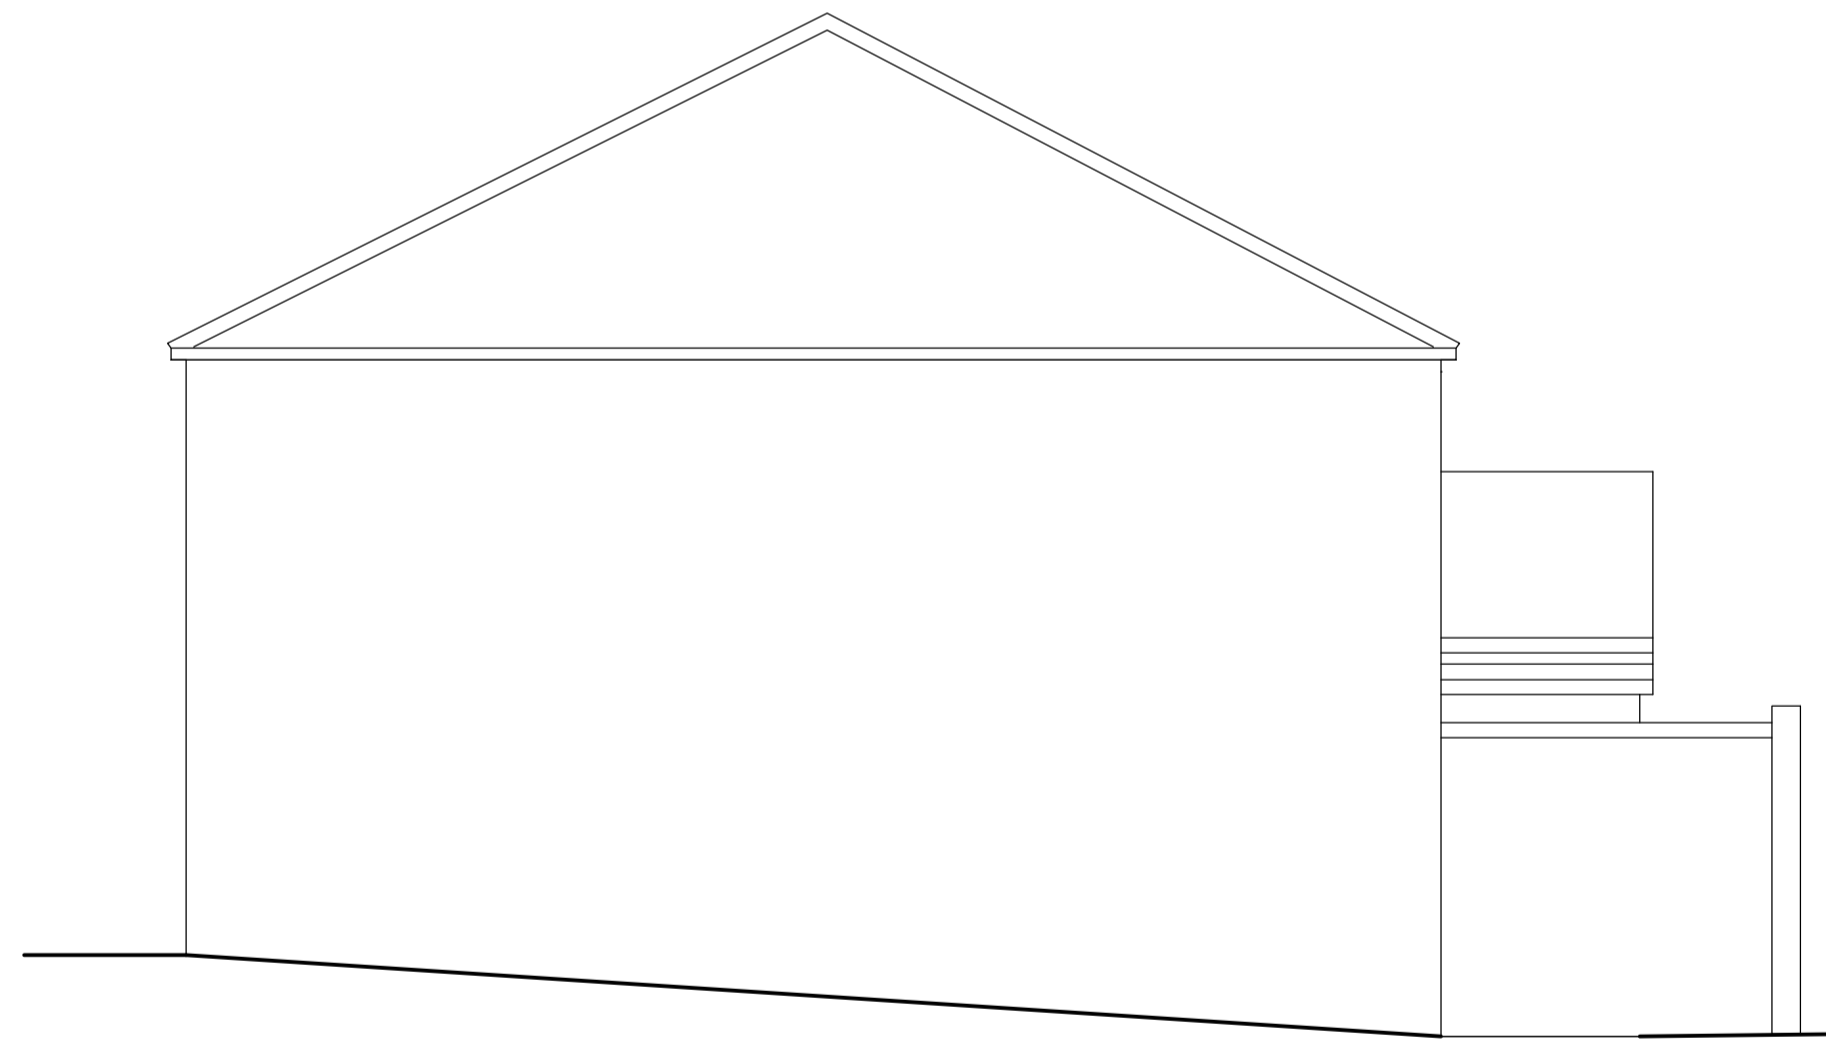

SIDE ELEVATION

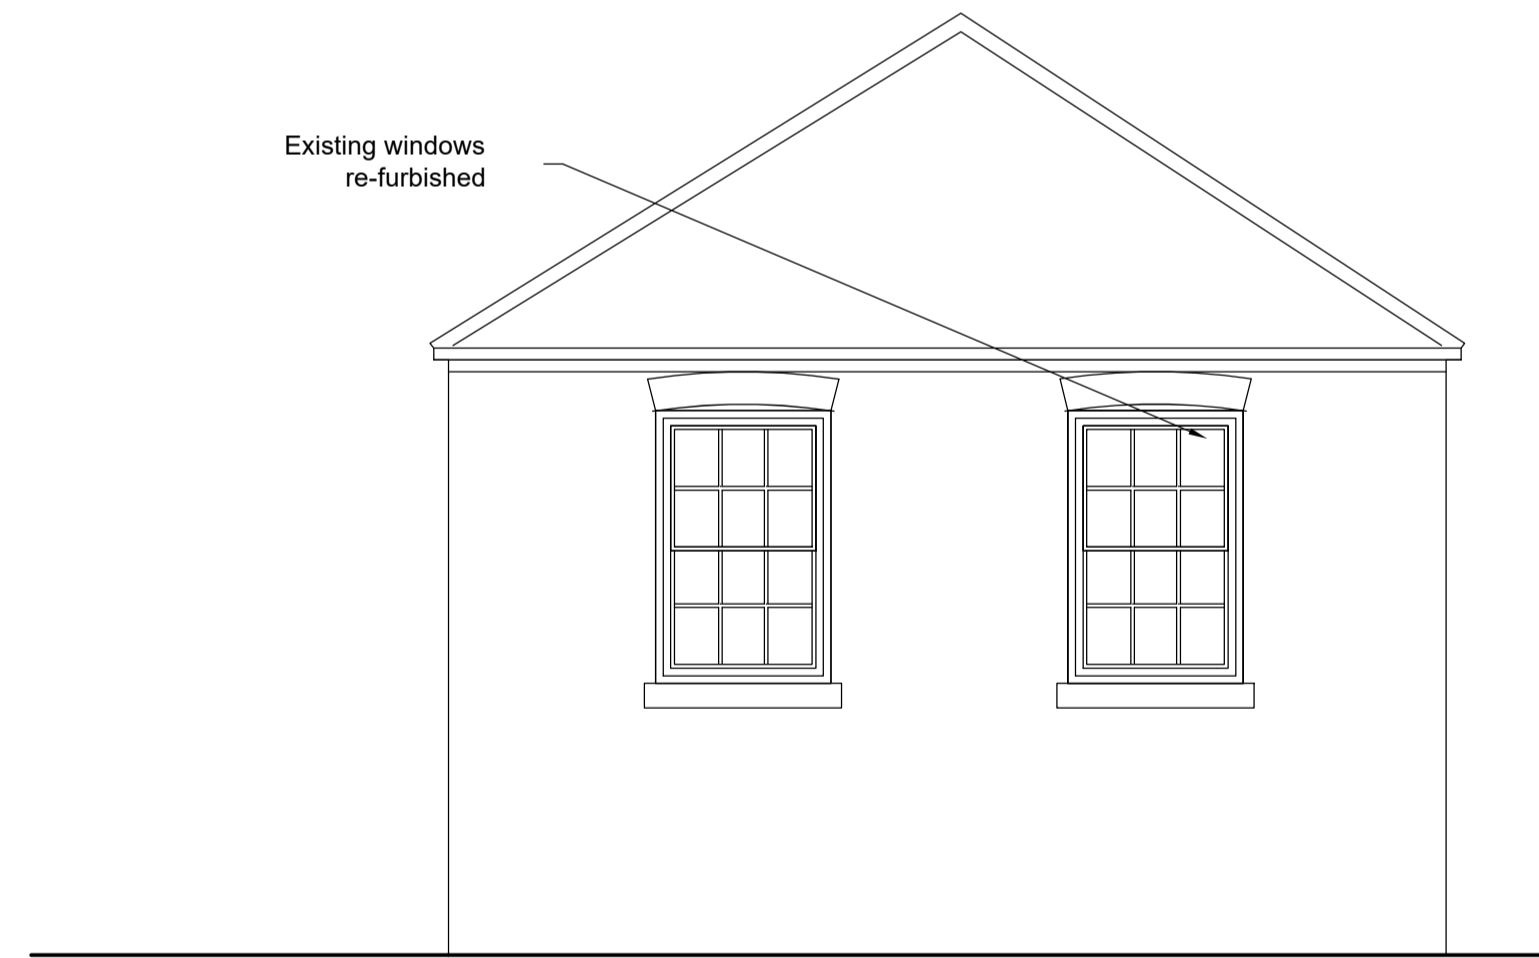

REAR ELEVATION

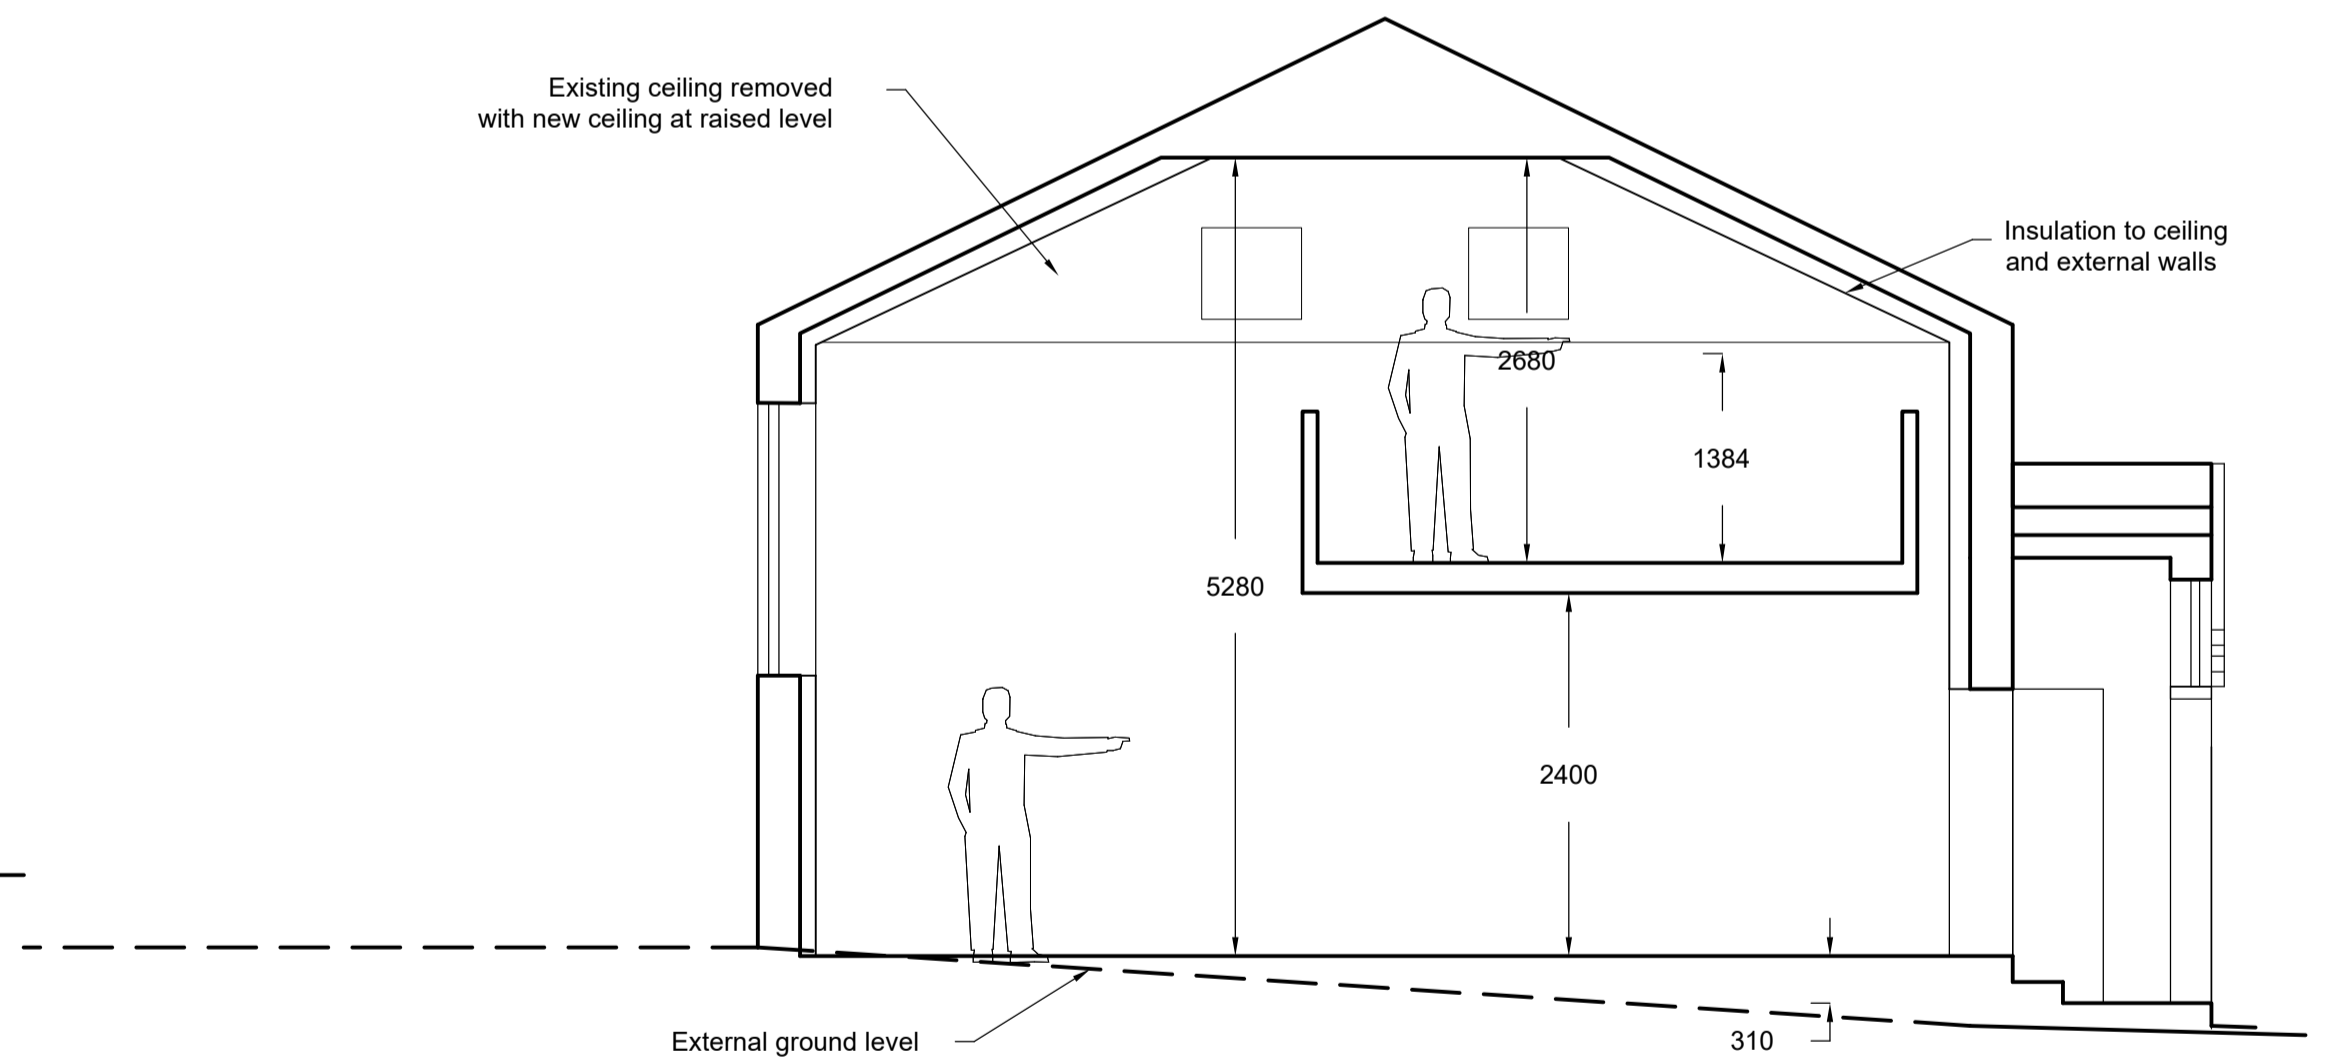

SECTION A-A

Revision notes:		Notes:
Rev:	Date:	
A	Jan 21	Planning application

Do not scale from drawing, except for planning purposes.
 Read in conjunction with specification & engineer's details.
 Dimensions are approximate and are to be checked on site. If in doubt ASK.

Project: The Chapel Scarrington	Date: Dec 2020	<p>info@havenarchitecture.co.uk 07514 421993</p>
Drawing Title: Plans, Elevations and section as proposed	Scale @ A1: 1:50	
	Dwg No: 527.02 Rev A	