



**Proposed Ground Floor Plan**  
1 : 100

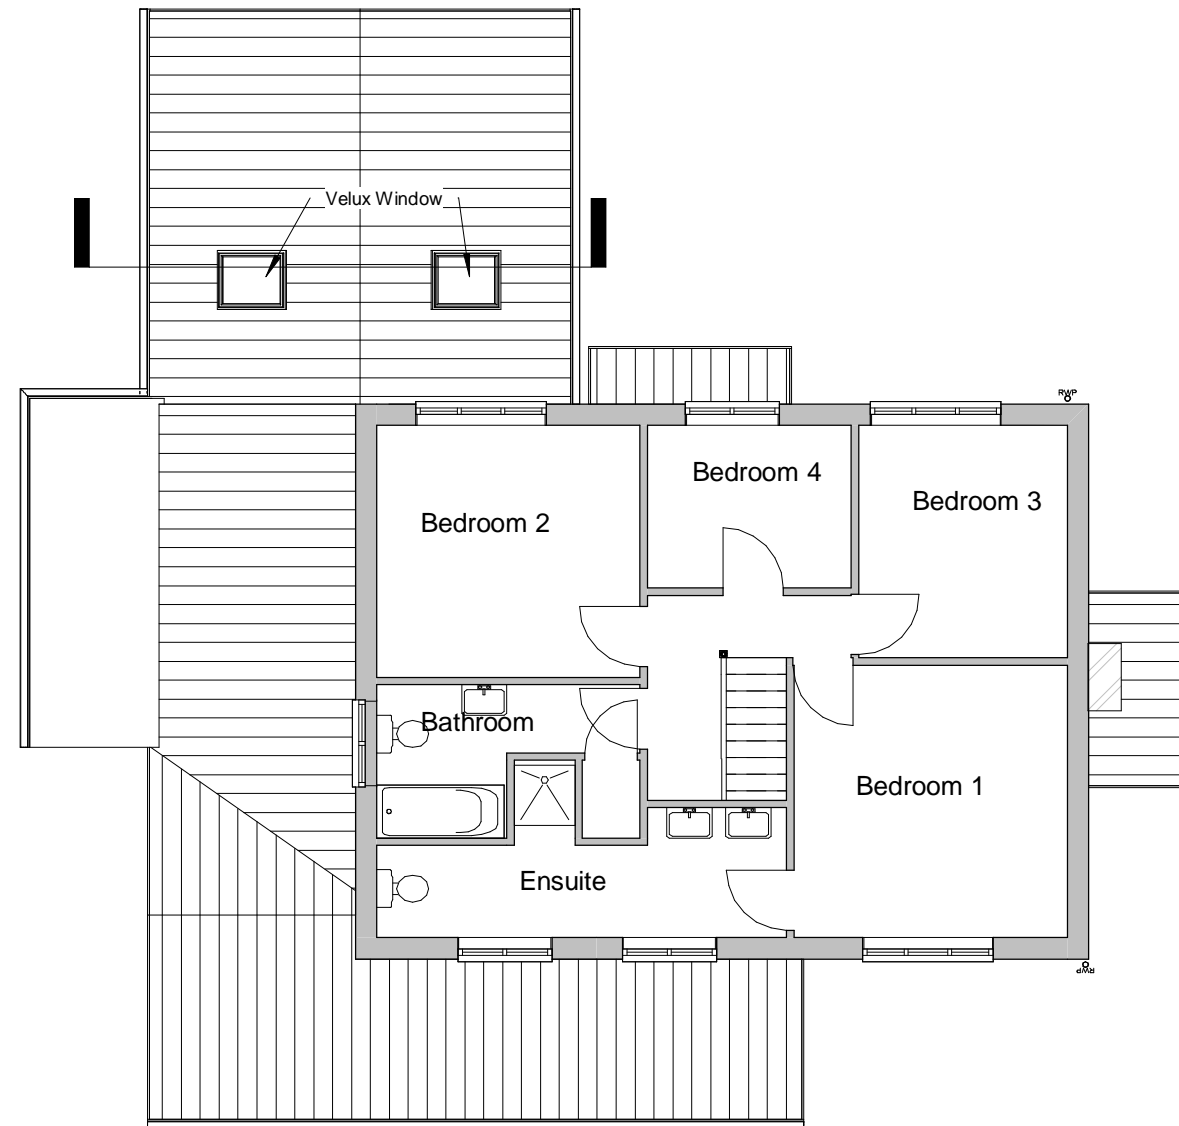

**Proposed First Floor Plan**  
1 : 100

 

SCALE 1:100 @ A3

PROJECT	26 Lydney Park NG2 7TJ	
DRAWING TITLE	Proposed Floor Plans	
DRAWING NUMBER	P204	
SCALE	1 : 100 @ A3	DATE 18.01.21