

Existing South Elevation
Scale: 1/100

Existing East Elevation
Scale: 1/100



Proposed South Elevation
Scale: 1/100

Proposed East Elevation
Scale: 1/100




Existing North Elevation
Scale: 1/100

Existing West Elevation
Scale: 1/100





Proposed North Elevation
Scale: 1/100

Proposed West Elevation
Scale: 1/100

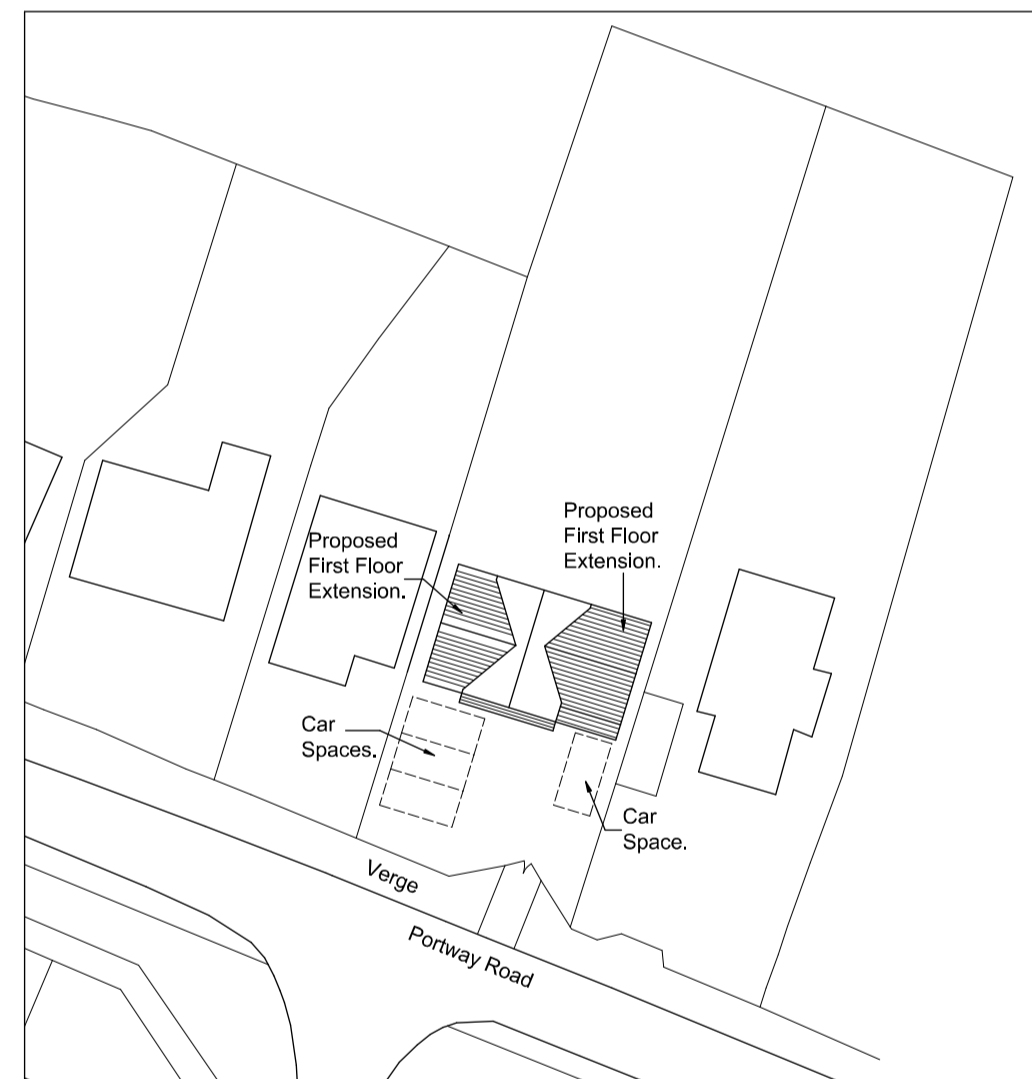

Site Plan
Scale: 1/500

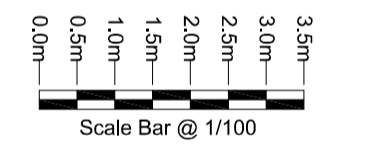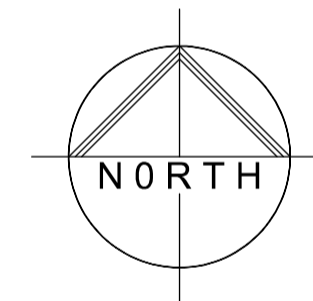

Scale Bar @ 1/100

No.	Date	Revision	Initial

OPTIME SURVEYORS

Pumps Cottage
Main Street
Twyford
Buckinghamshire
MK18 4EP
Tel: 0797 9841 377

Project
Proposed First Floor Side Extensions
At Tongerlo,
Portway Road,
Twyford,
Buckinghamshire,
MK18 4EE.

Client
Mr. T. Cook.

Drawing
Existing & Proposed Elevations,
Floor Plans & Site Plan.


Scale As Indicated @ A1 Drawn: B. Steele-Tyson.

Checked: Date: Jan 2021


Drawing No.

PL447/2021/01


This drawing and design is copyright and must not be reproduced in part or in whole without prior written consent. Contractors must verify all dimensions on site before commencing work or preparing shop drawings.

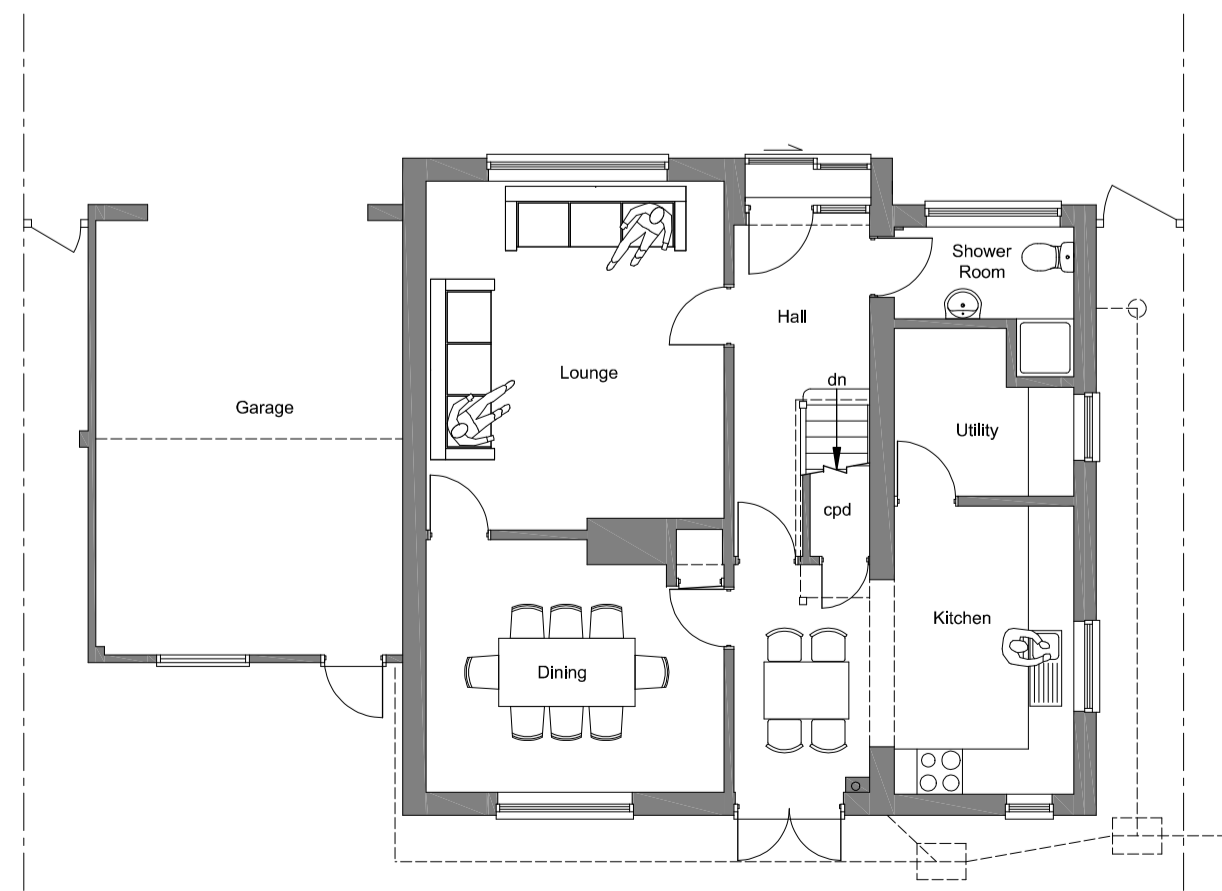


Existing Ground Floor Plan Scale: 1/100

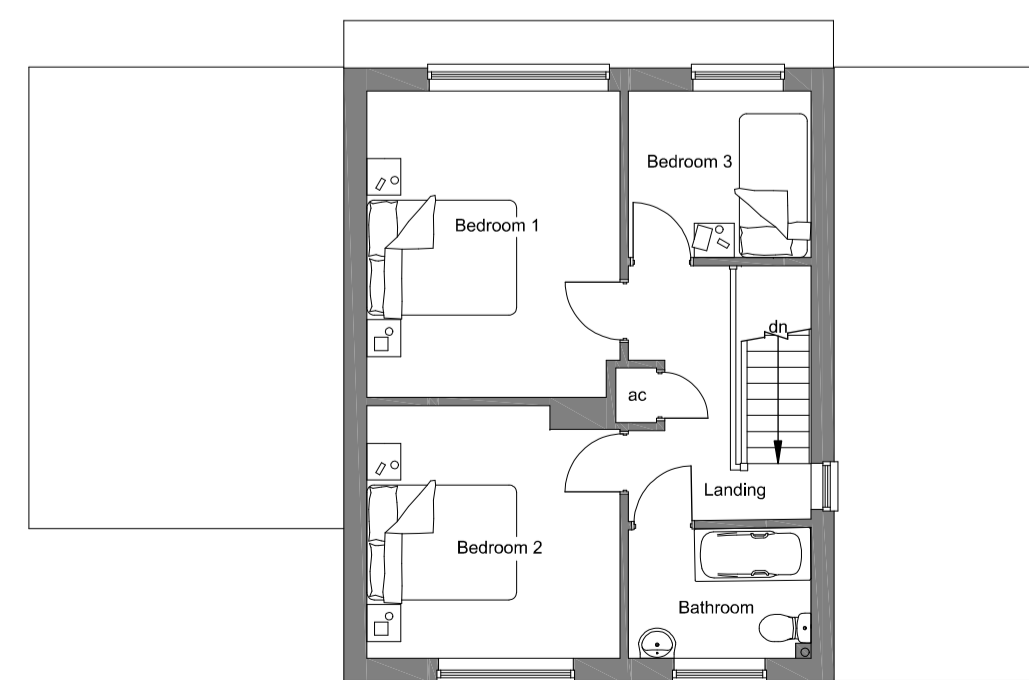

Existing First Floor Plan Scale: 1/100

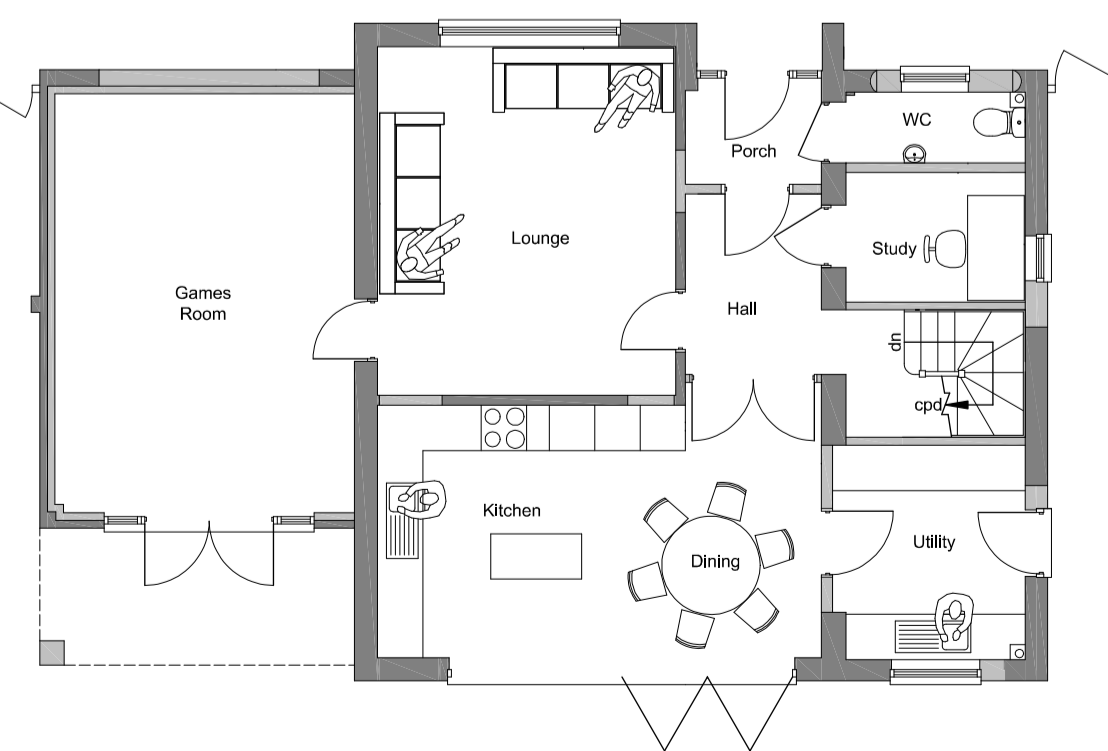

Proposed Ground Floor Plan Scale: 1/100

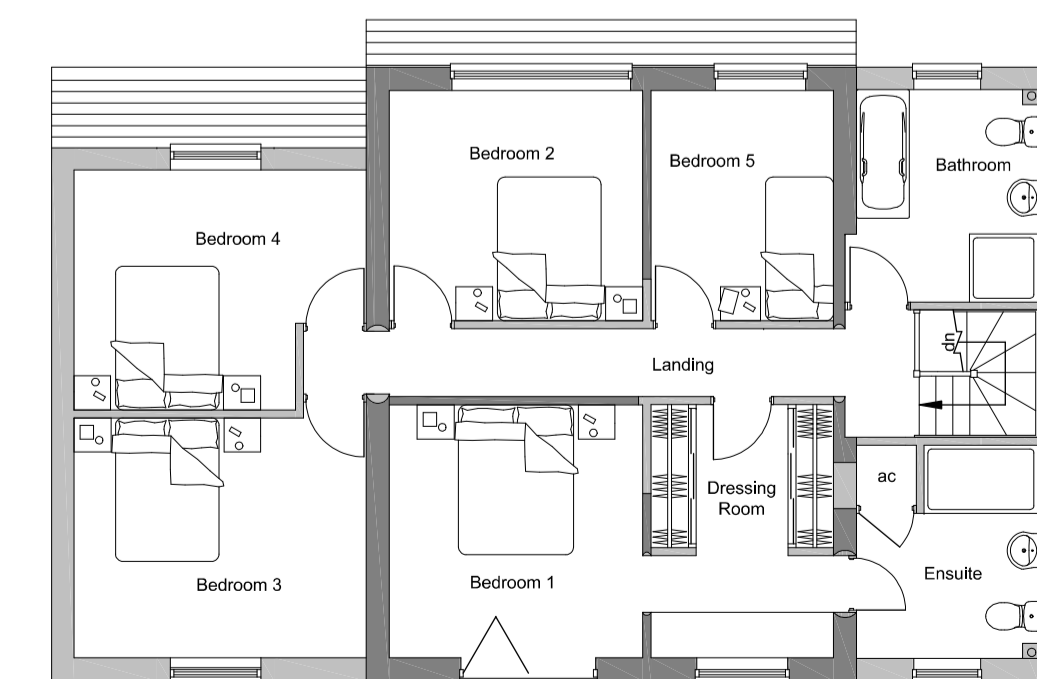

Proposed First Floor Plan Scale: 1/100