


Front Elevation


Side Elevation (Left)

Side Elevation (Right)


Rear Elevation

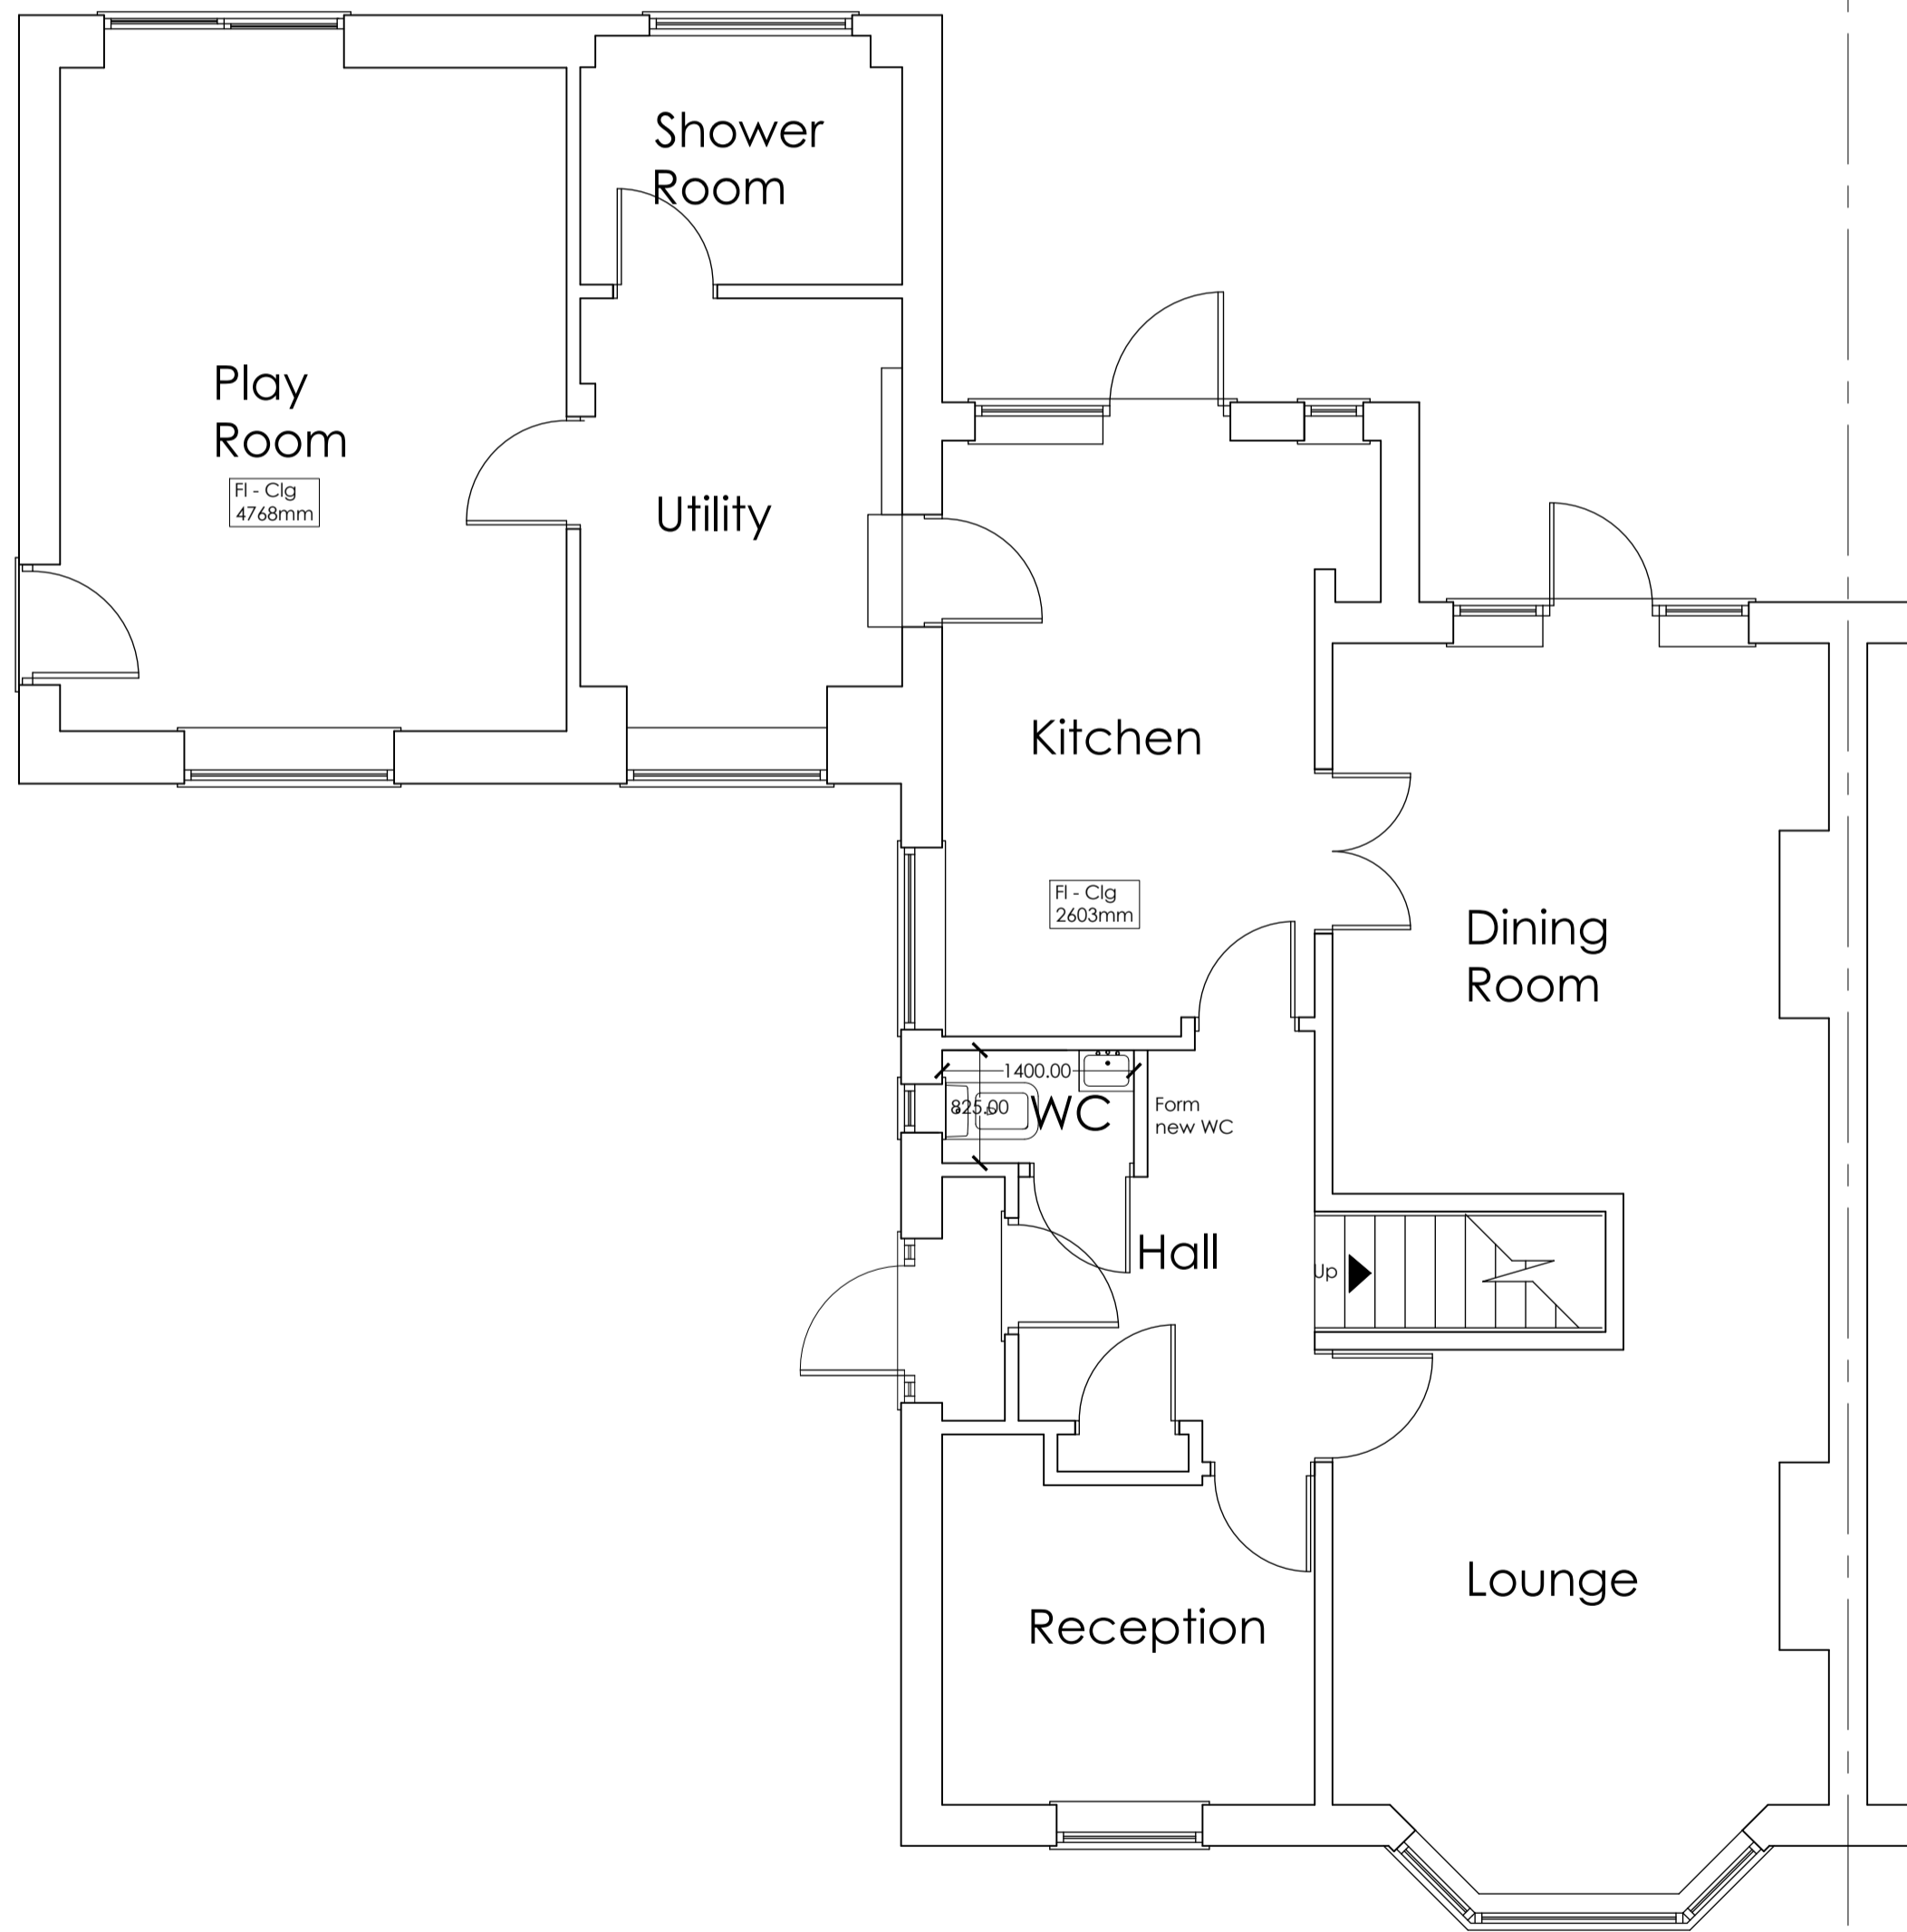


Ground Floor Plan

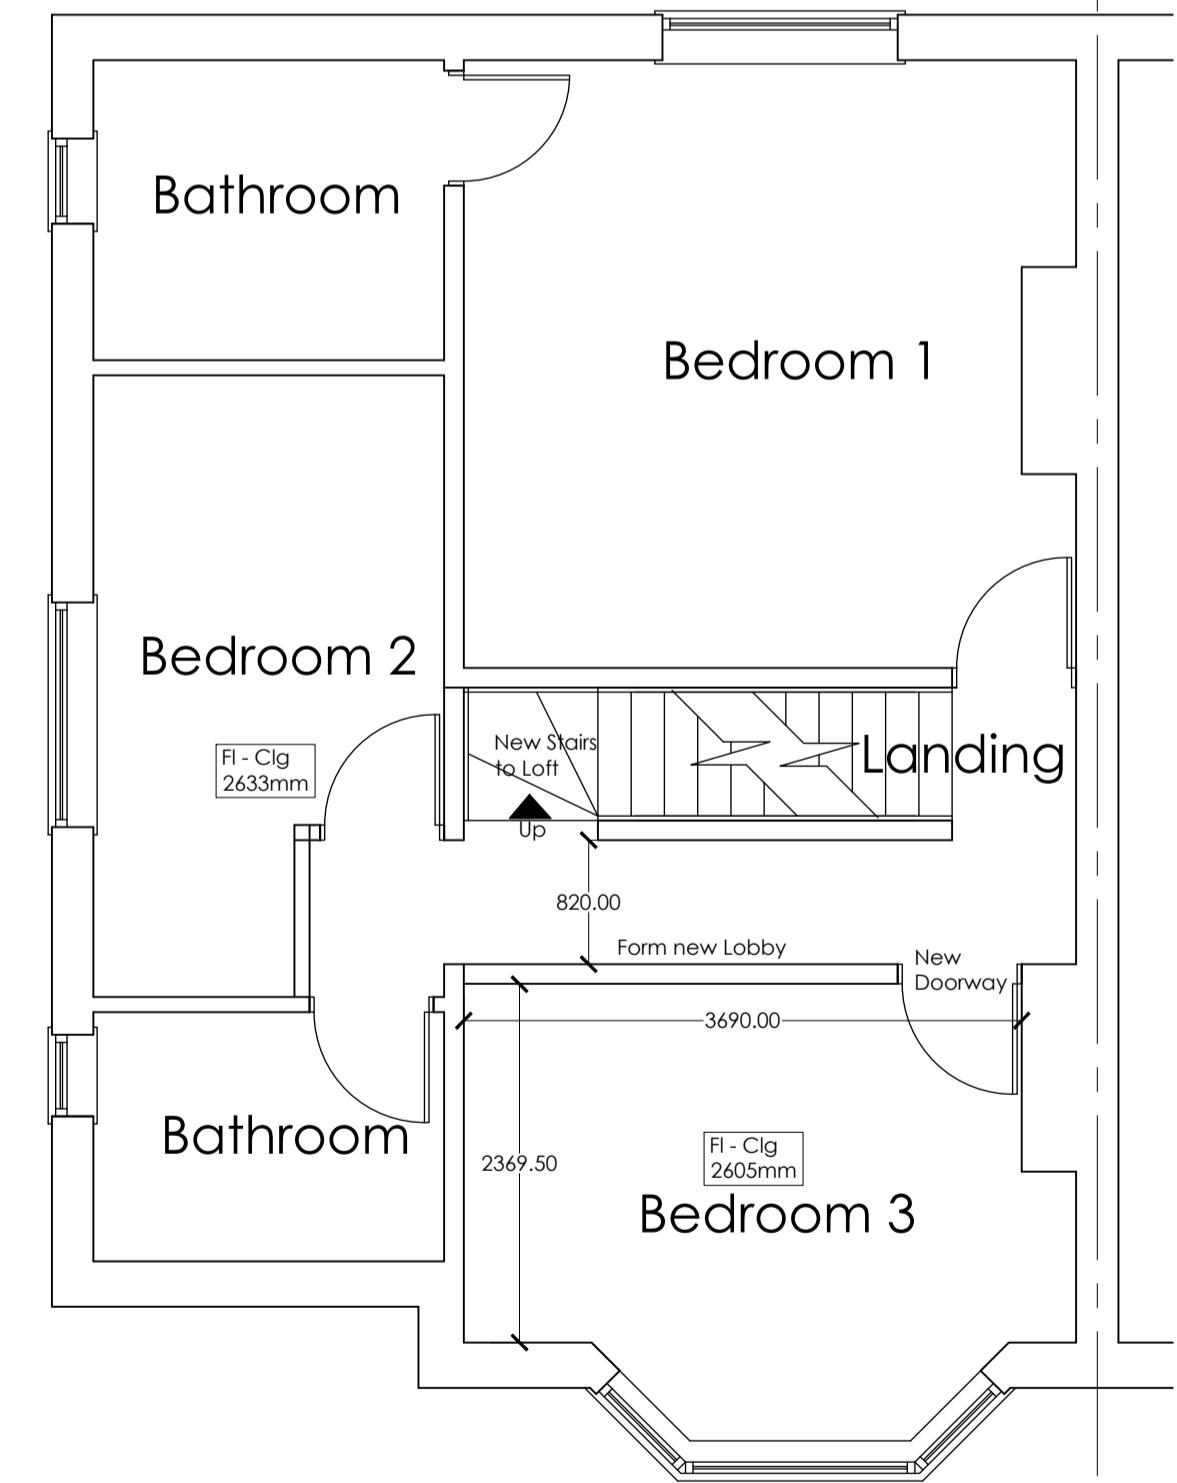

First Floor Plan

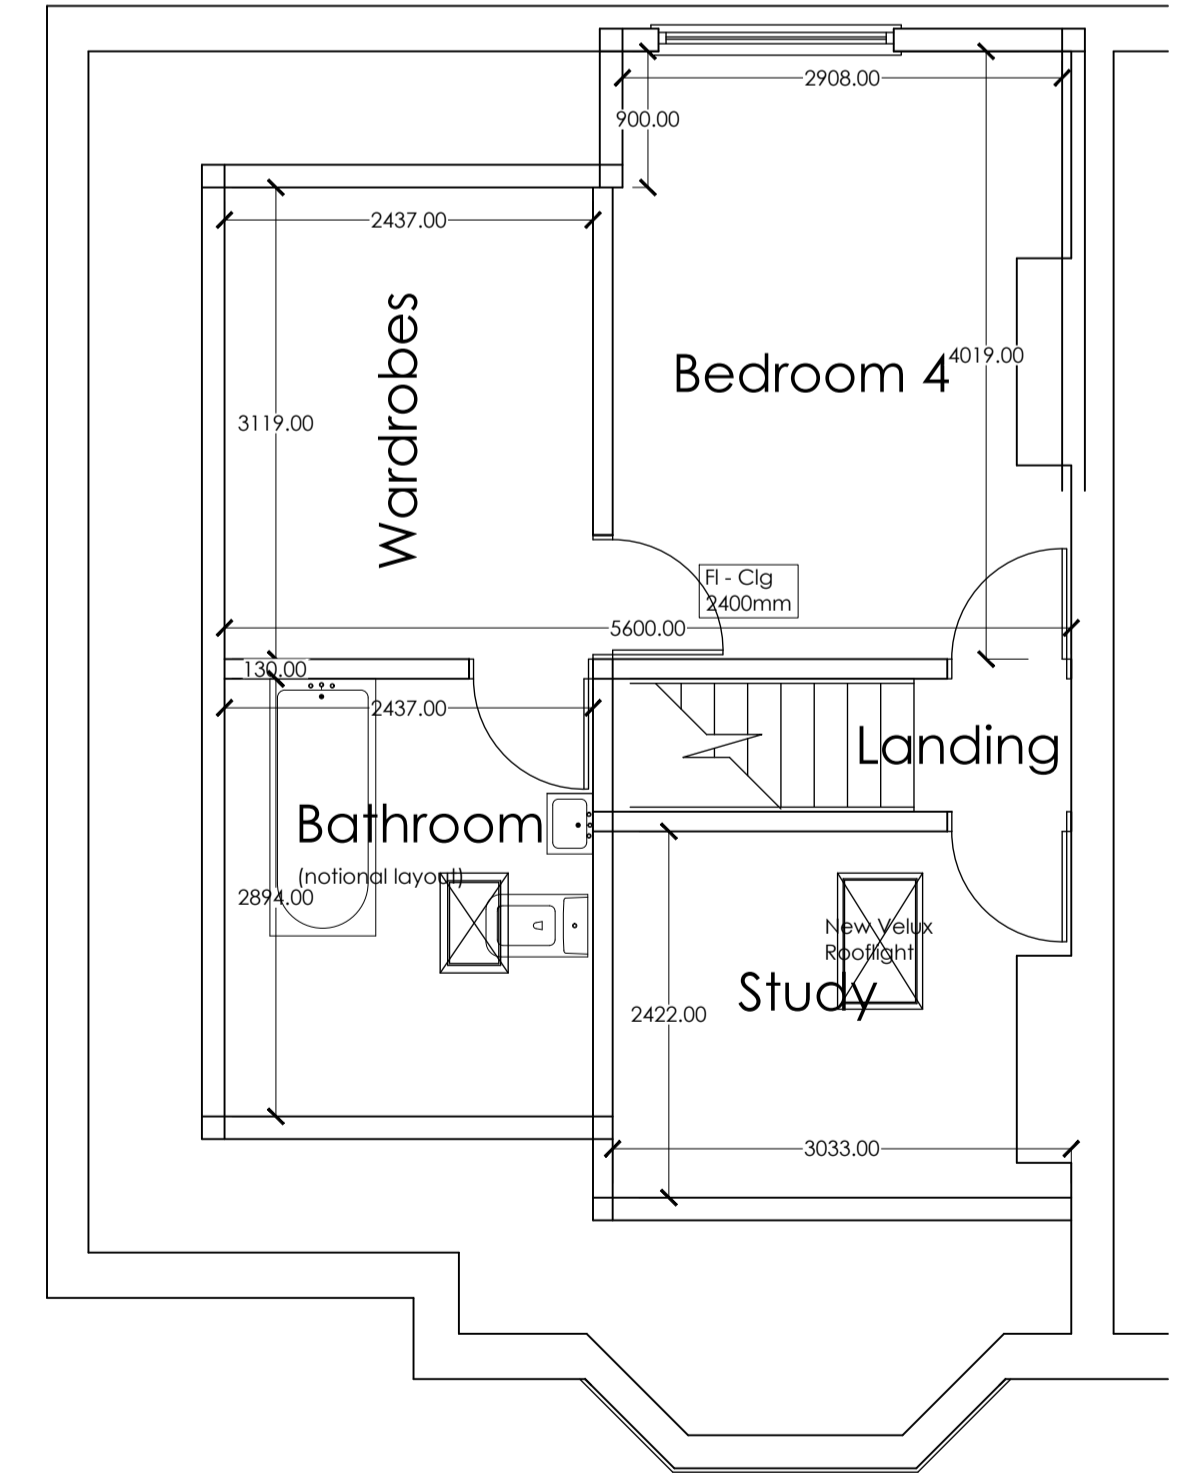

Loft Floor Plan

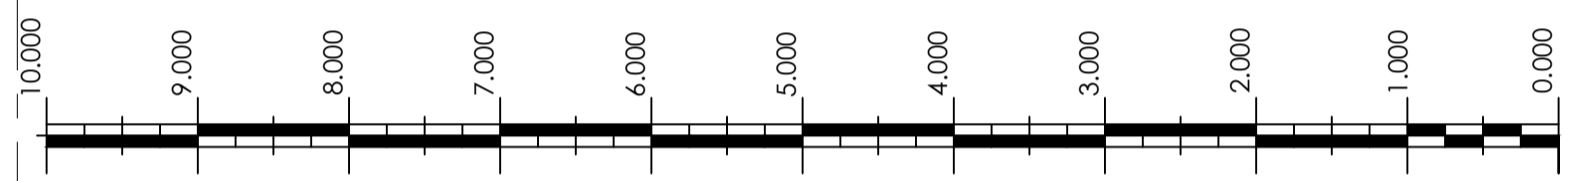

Copyright of this drawing is retained by Designed Images. All dimensions to be verified on site by the Contractor and all discrepancies and/or omissions to be reported to Designed Images immediately upon discovery.  Surveys have been computed on an arbitrary grid. All Levels are in metres and relate to Station X1. Value 100.000m All direction arrows indicate UP unless otherwise stated. Visible features in the vicinity of any boundaries, as shown on this survey, may not represent the extent of legally conveyed ownership.	Job No. 6CROF Sheet 2 of 3 Draw No. 6CROF-PPE01 Rev. 02 Date 11th January 2021 Scale 1:100 + 1:50 @ A1 Author BJS Checked RMK	<b>Mr + Mrs Amit Gami</b>  6 Croft Close NW7 4QL  Proposed Loft Extension  Proposed Plans + Elevations	<b>Designed Images</b> architecture • interior design • planning London  23 Little Common, Stanmore, HA7 3BZ Tel: +44 (0)208 416 3913 www.designedimages.co.uk