




GROUND FLOOR PLAN

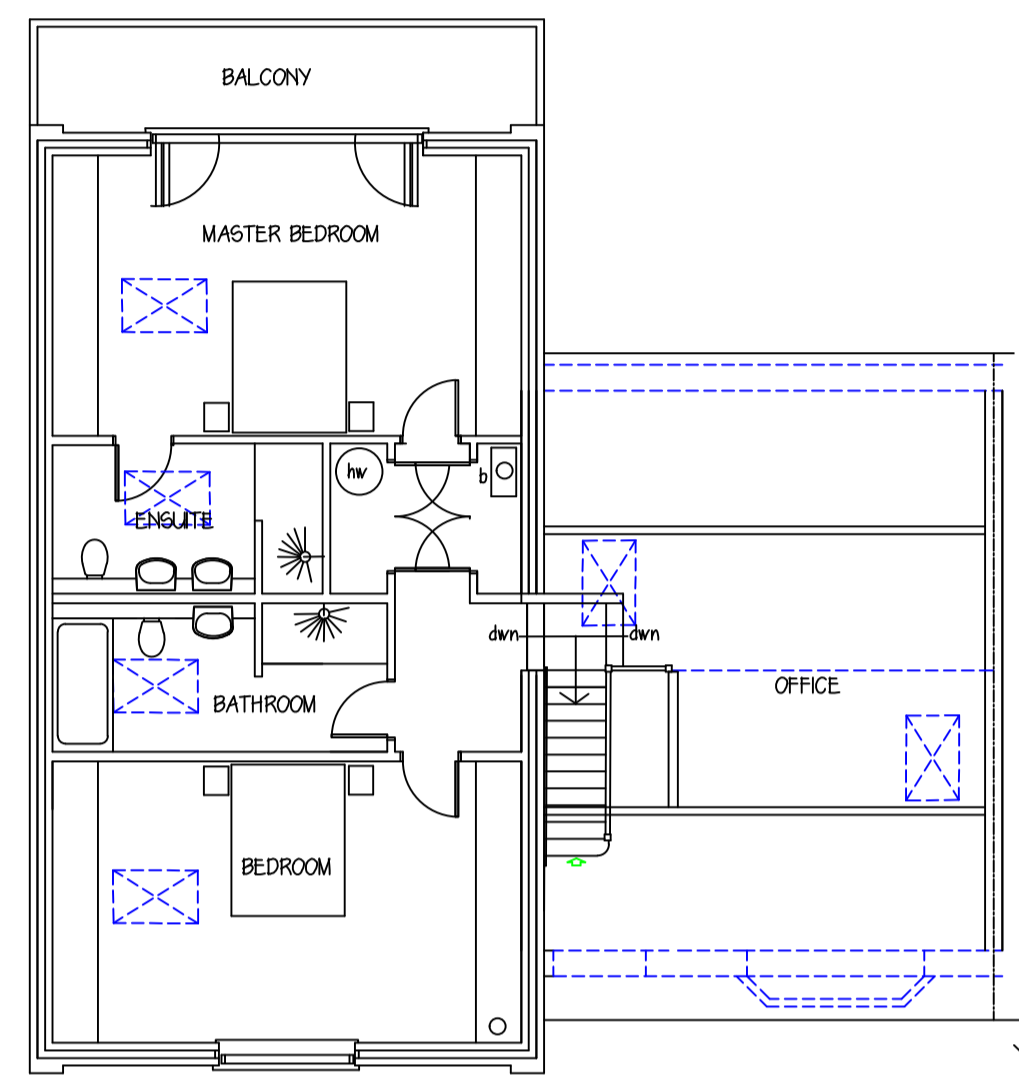

FIRST FLOOR PLAN

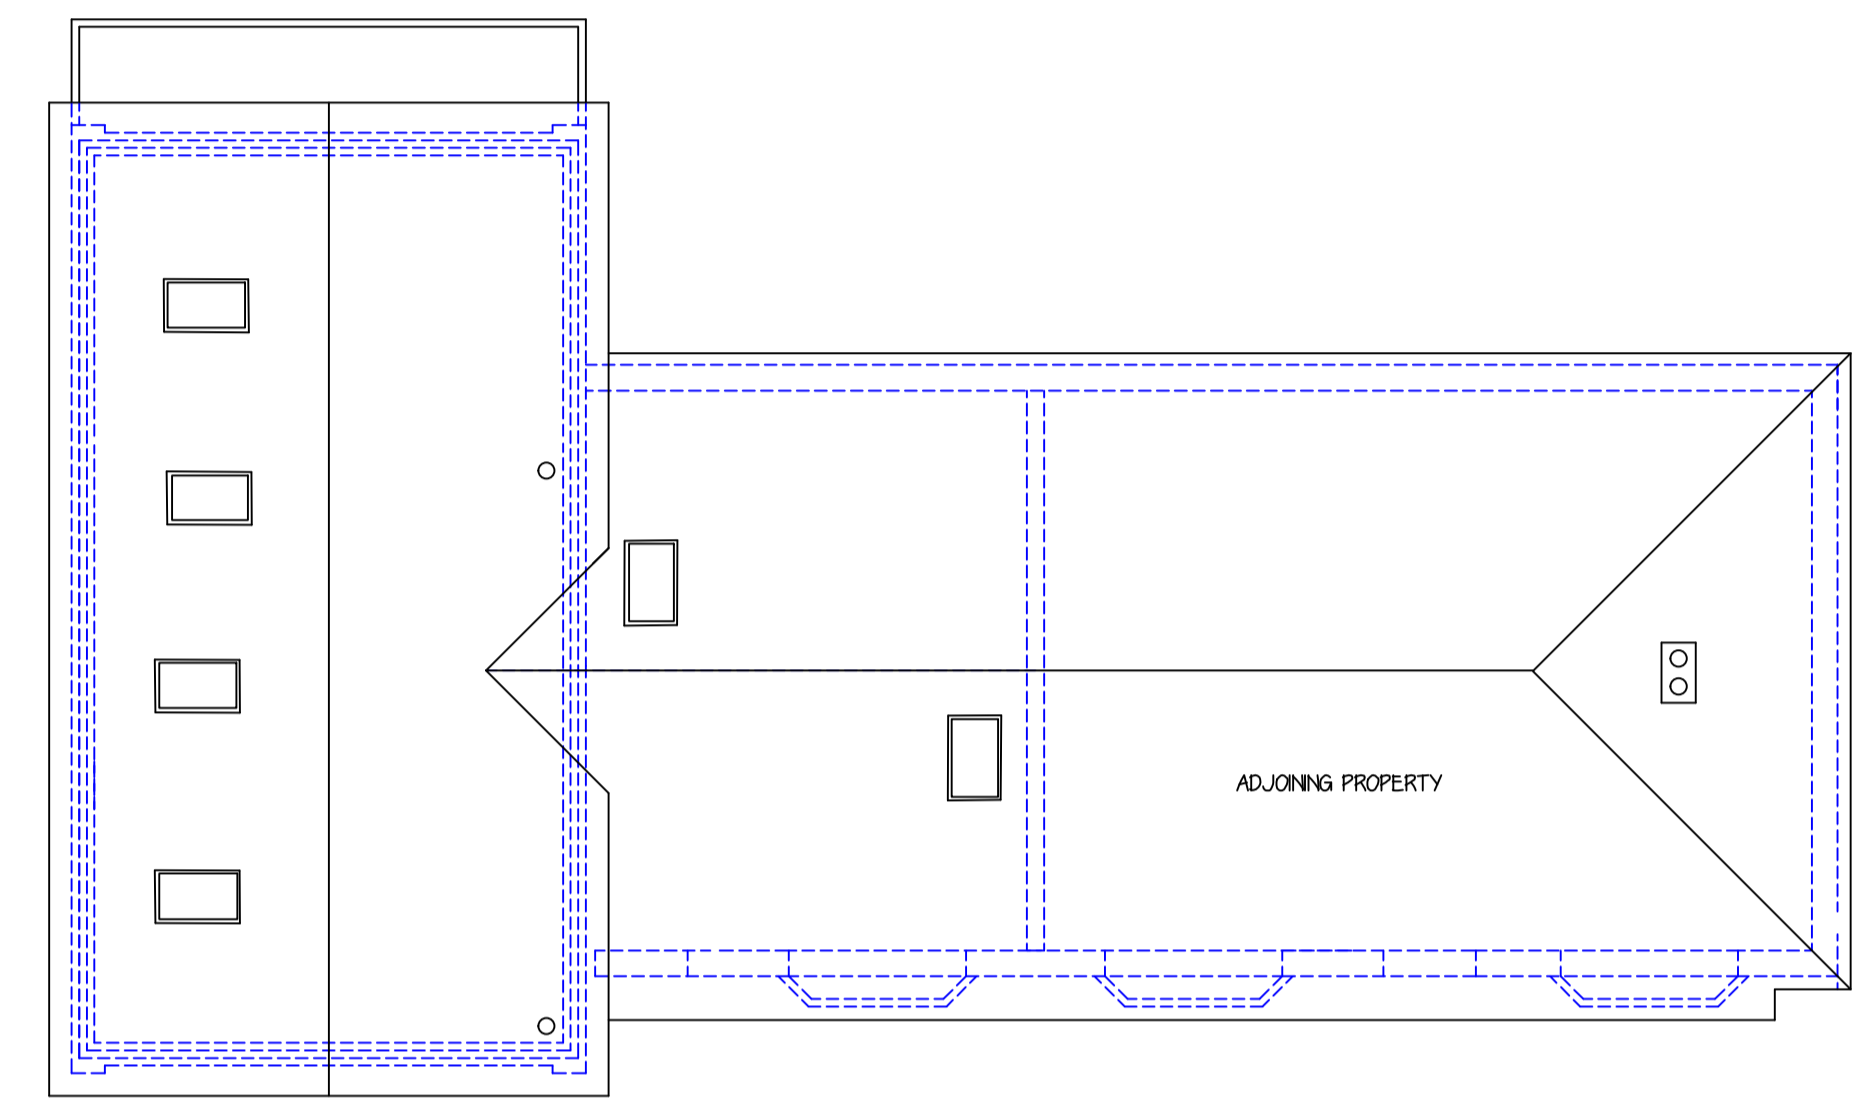


ROOF PLAN  
87.2m

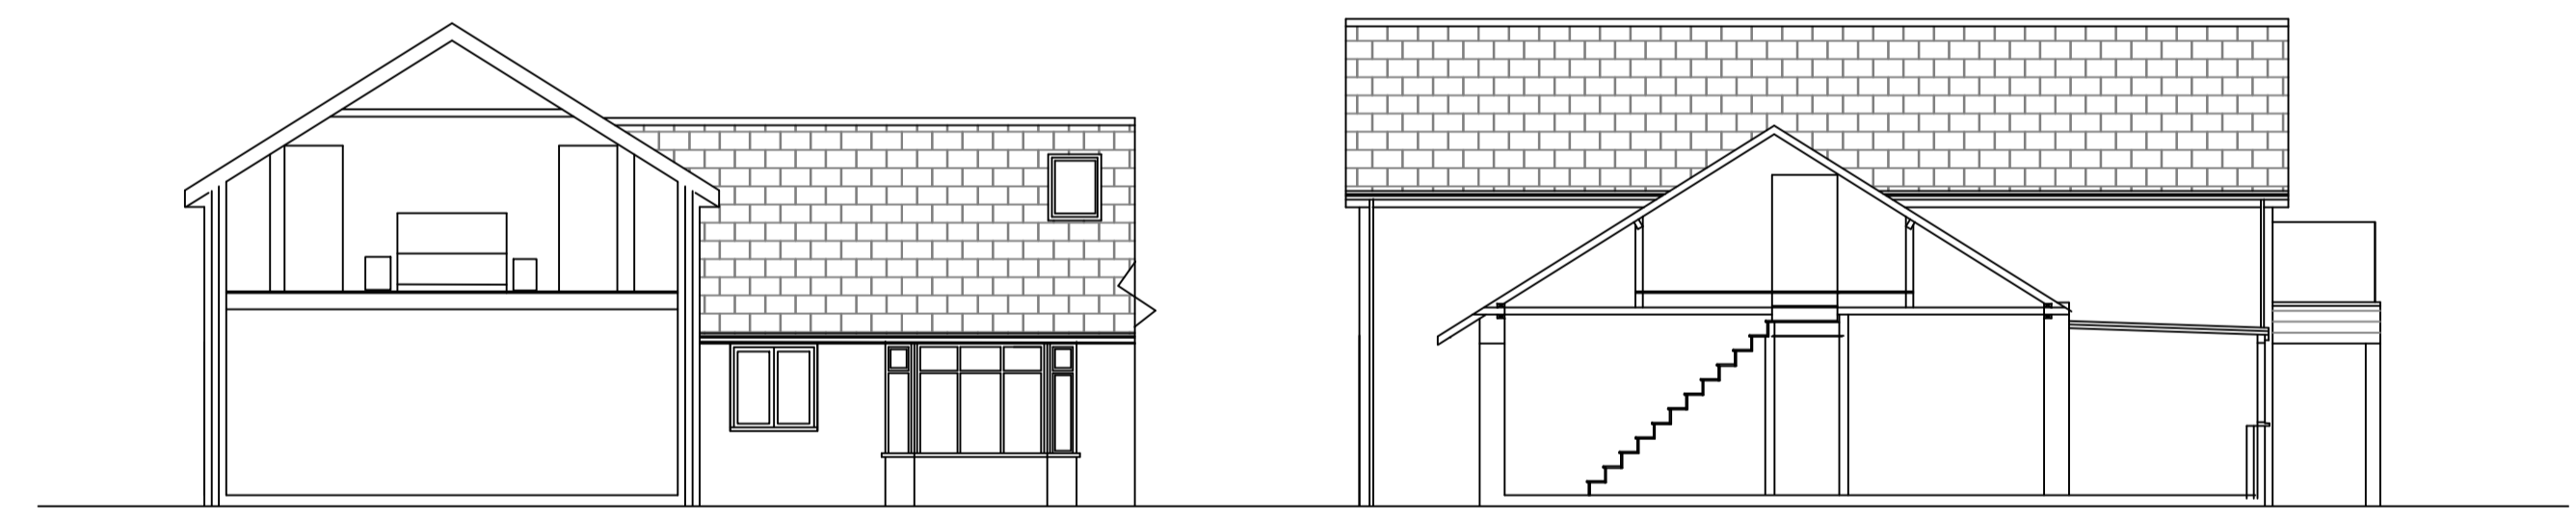


SECTION A-A

NORTH WEST SECTION B-B

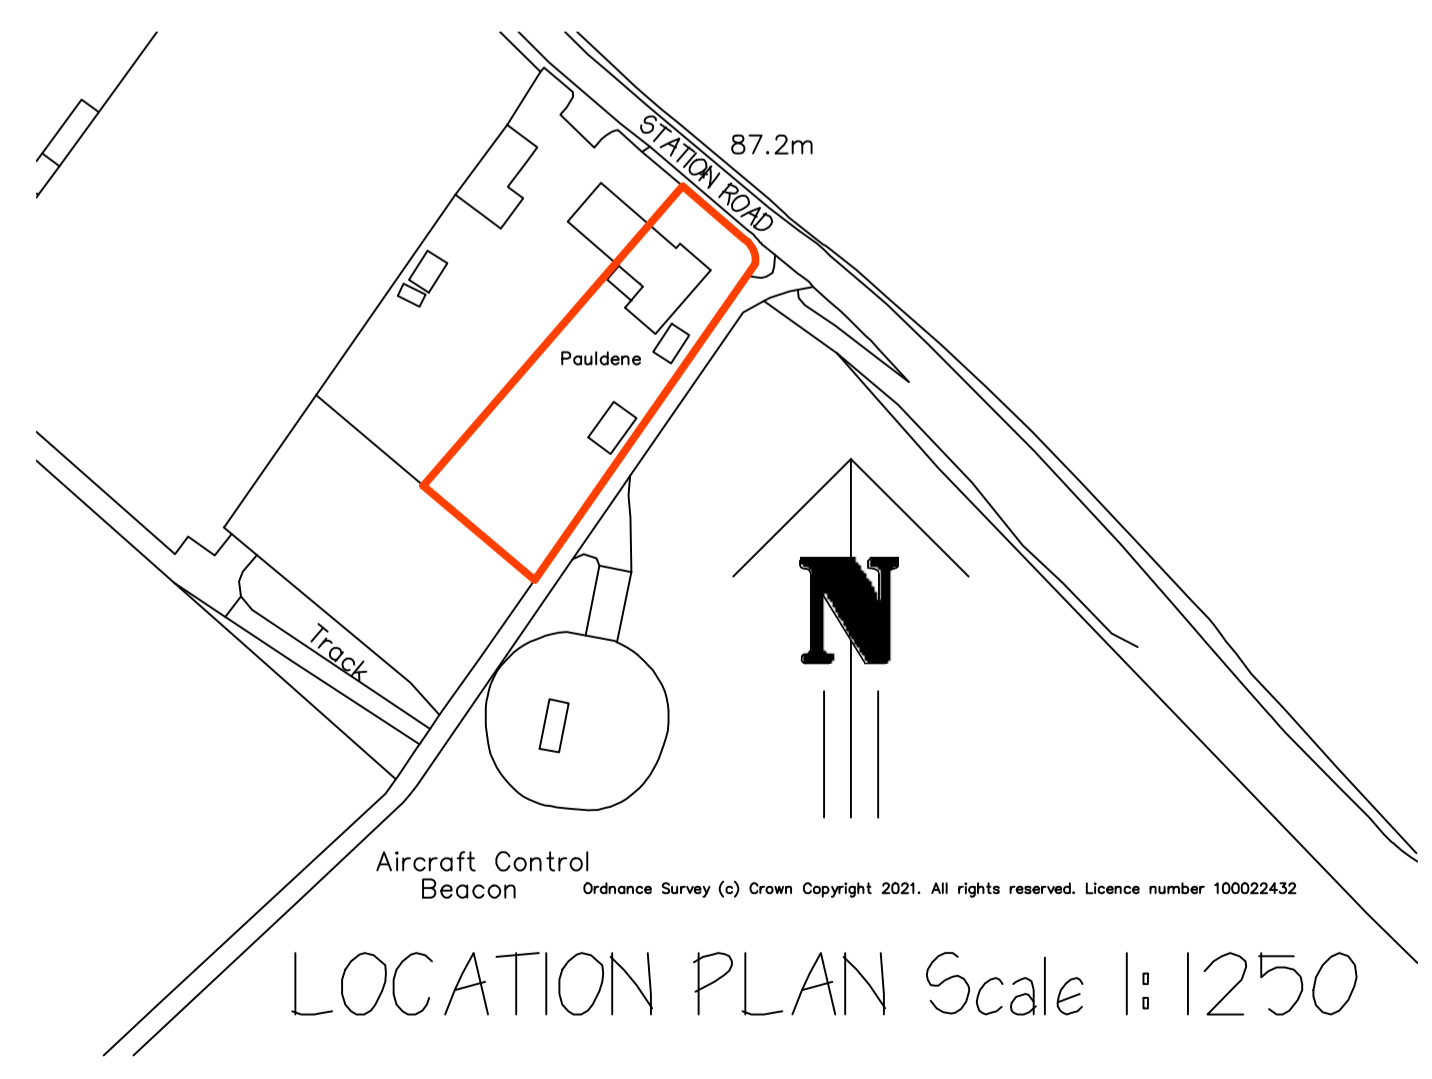

LOCATION PLAN Scale 1:1250

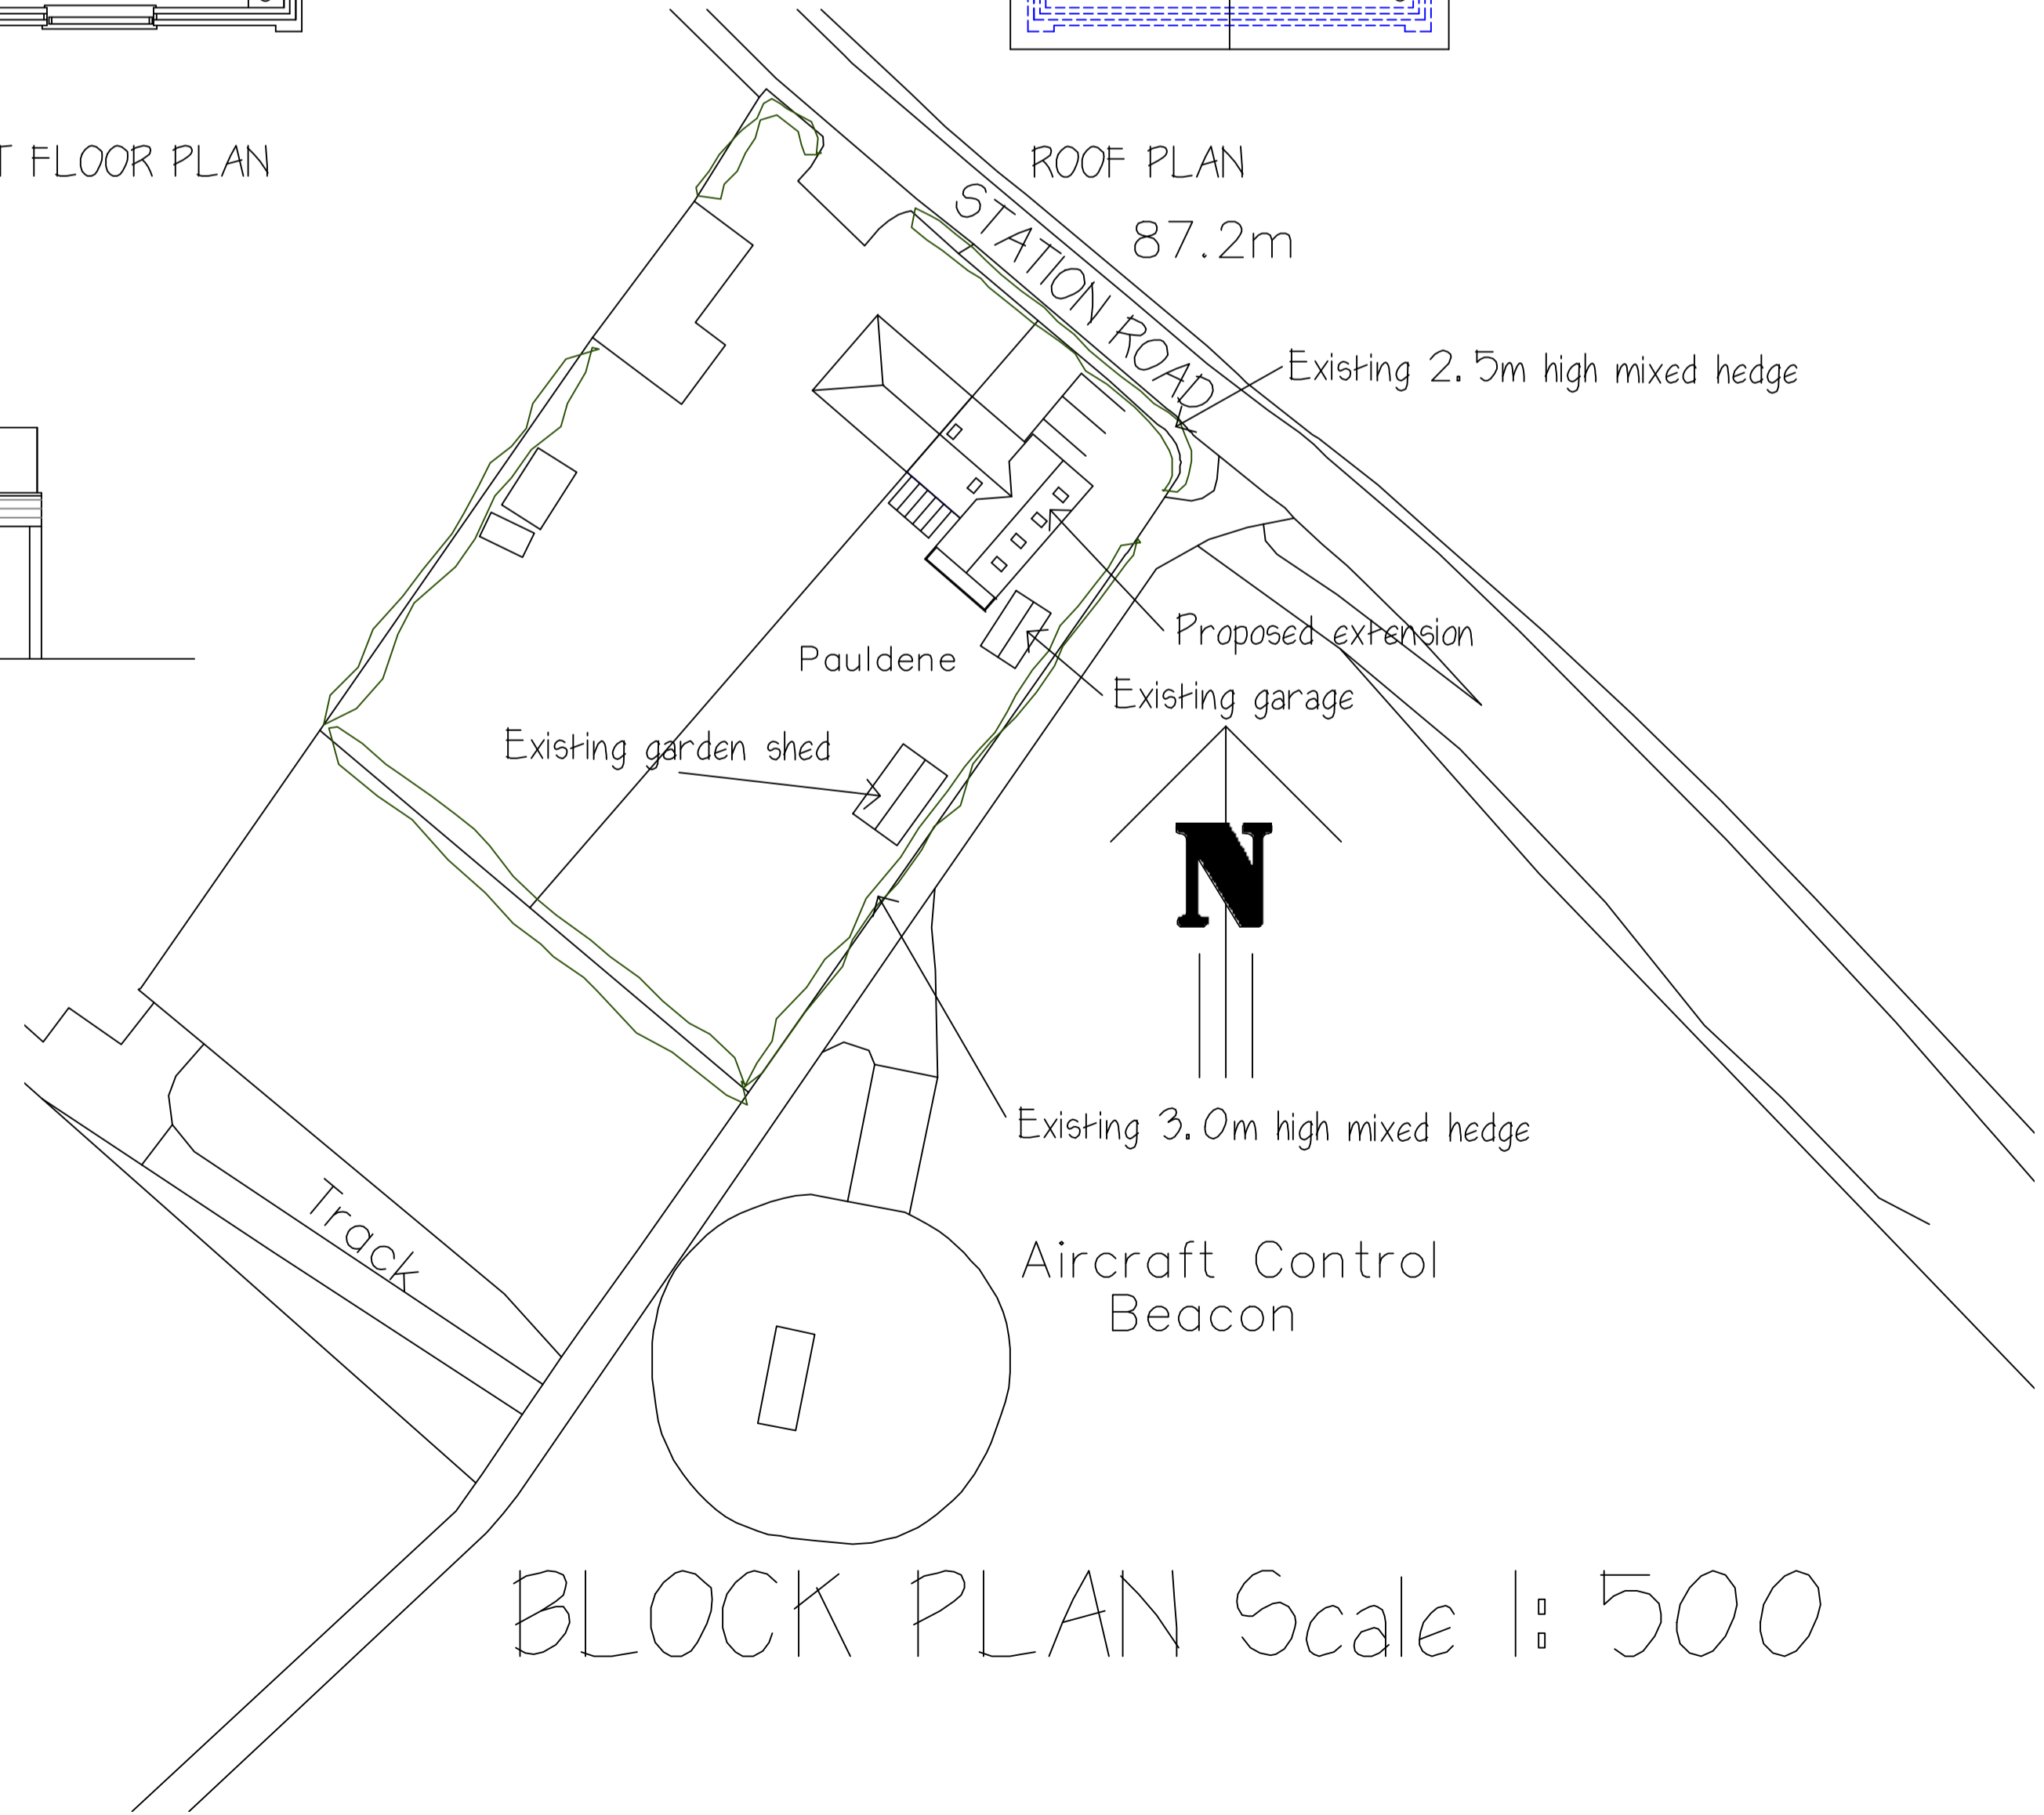

BLOCK PLAN Scale 1:500

<p><b>Project:</b> PROPOSED EXTENSION AND ALTERATIONS AT :- 'PAULDENE', STATION ROAD, ST. MARGARETS-AT-CLIFFE, DOVER, CT15 6HN</p>
<p><b>Date:</b> DEC 2020 <b>Scale:</b> 1:100 @ A1 sheets size <b>Dwg no.</b> 2020-9-02</p>
<p><b>Dwg title:</b> PROPOSED PLANS AND ELEVATIONS</p>
<p><b>Nigel Bonnage</b> MCIAT CHARTERED ARCHITECTURAL TECHNOLOGIST</p>
<p>Daneswold House, Mill Lane, Shepherdswell, Dover, Kent, CT15 7LR Tel/fax 01304 830193</p>