





Proposed Front Elevation

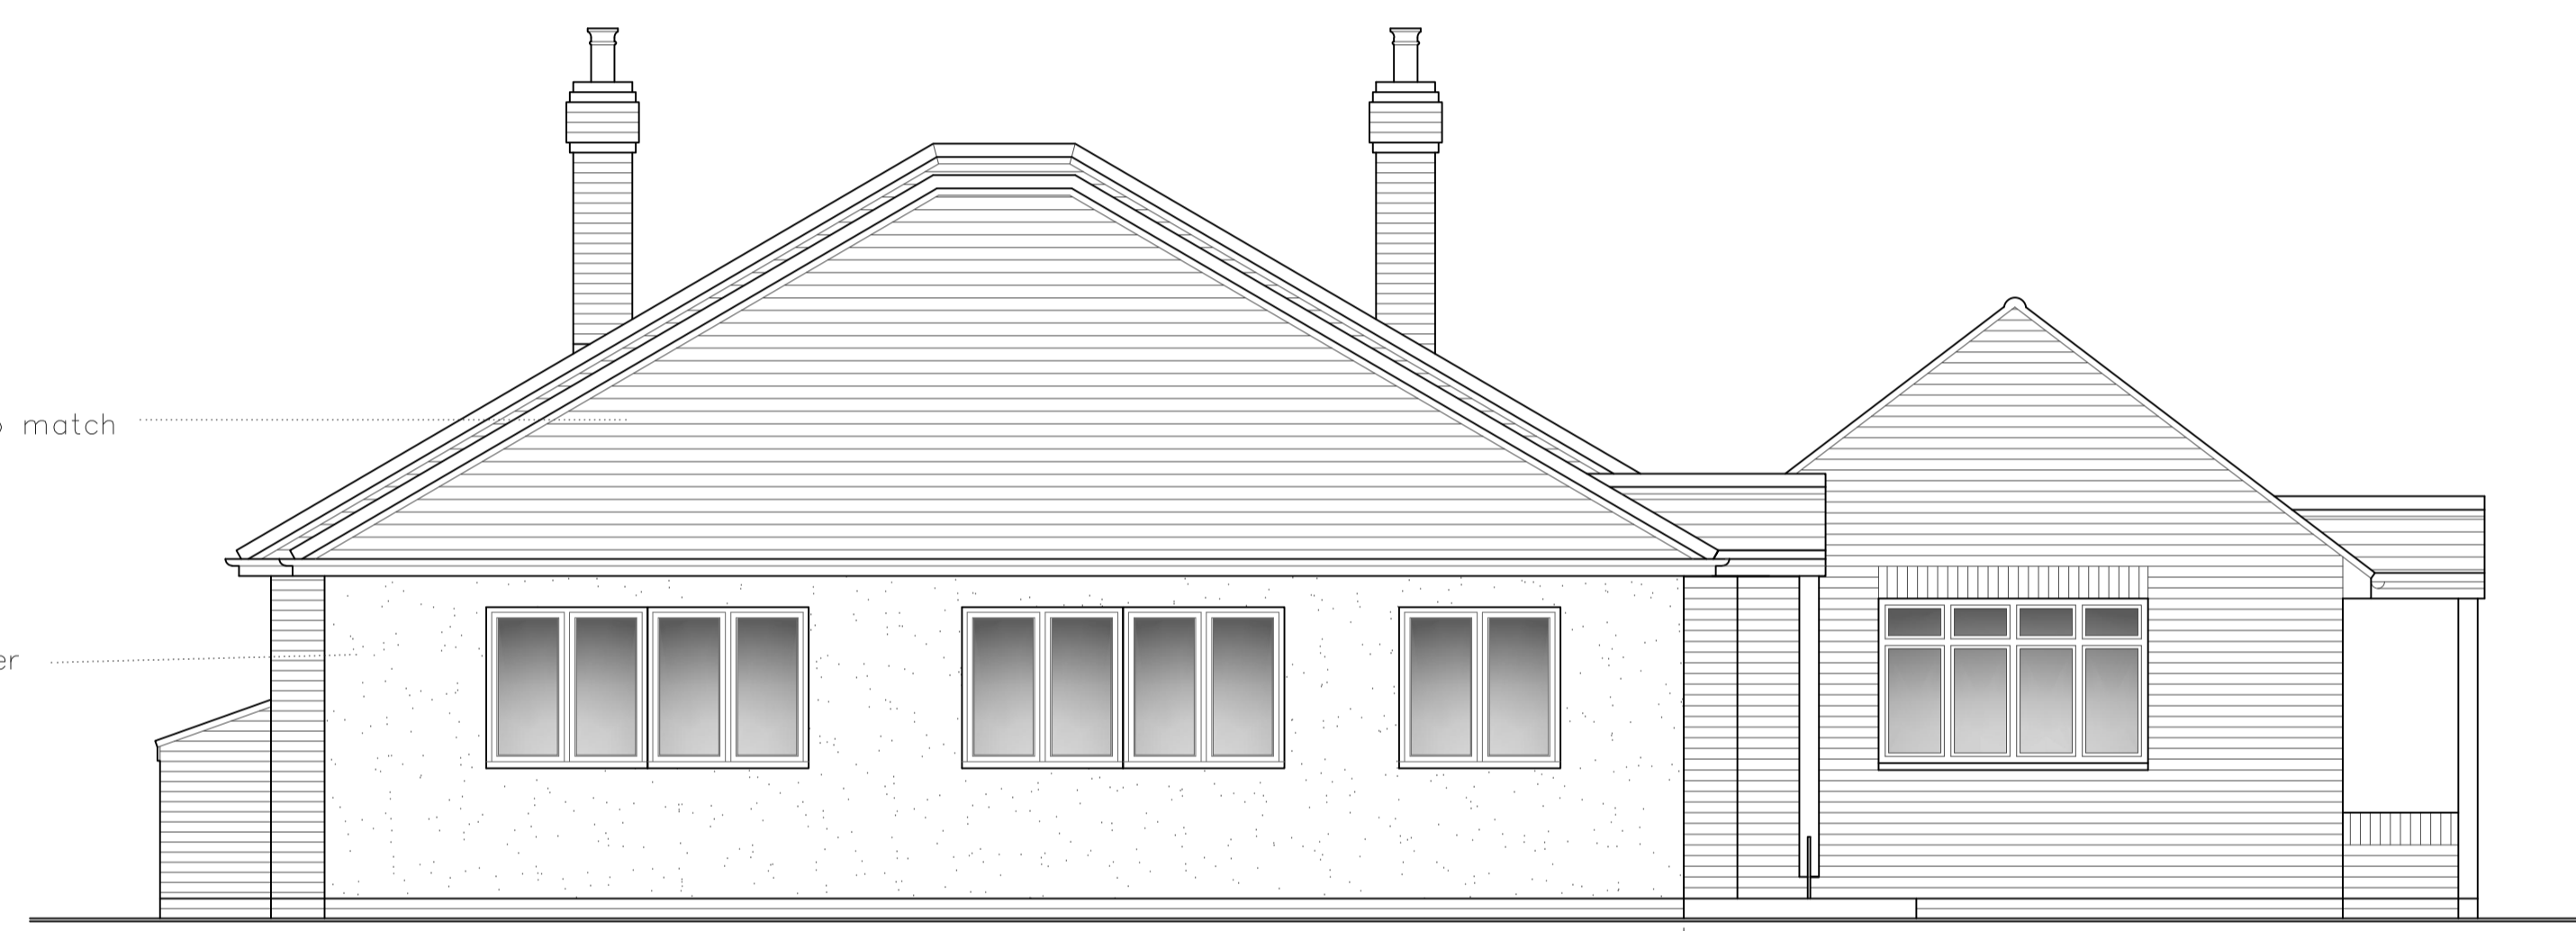


Proposed Side Elevation



Proposed Side Elevation

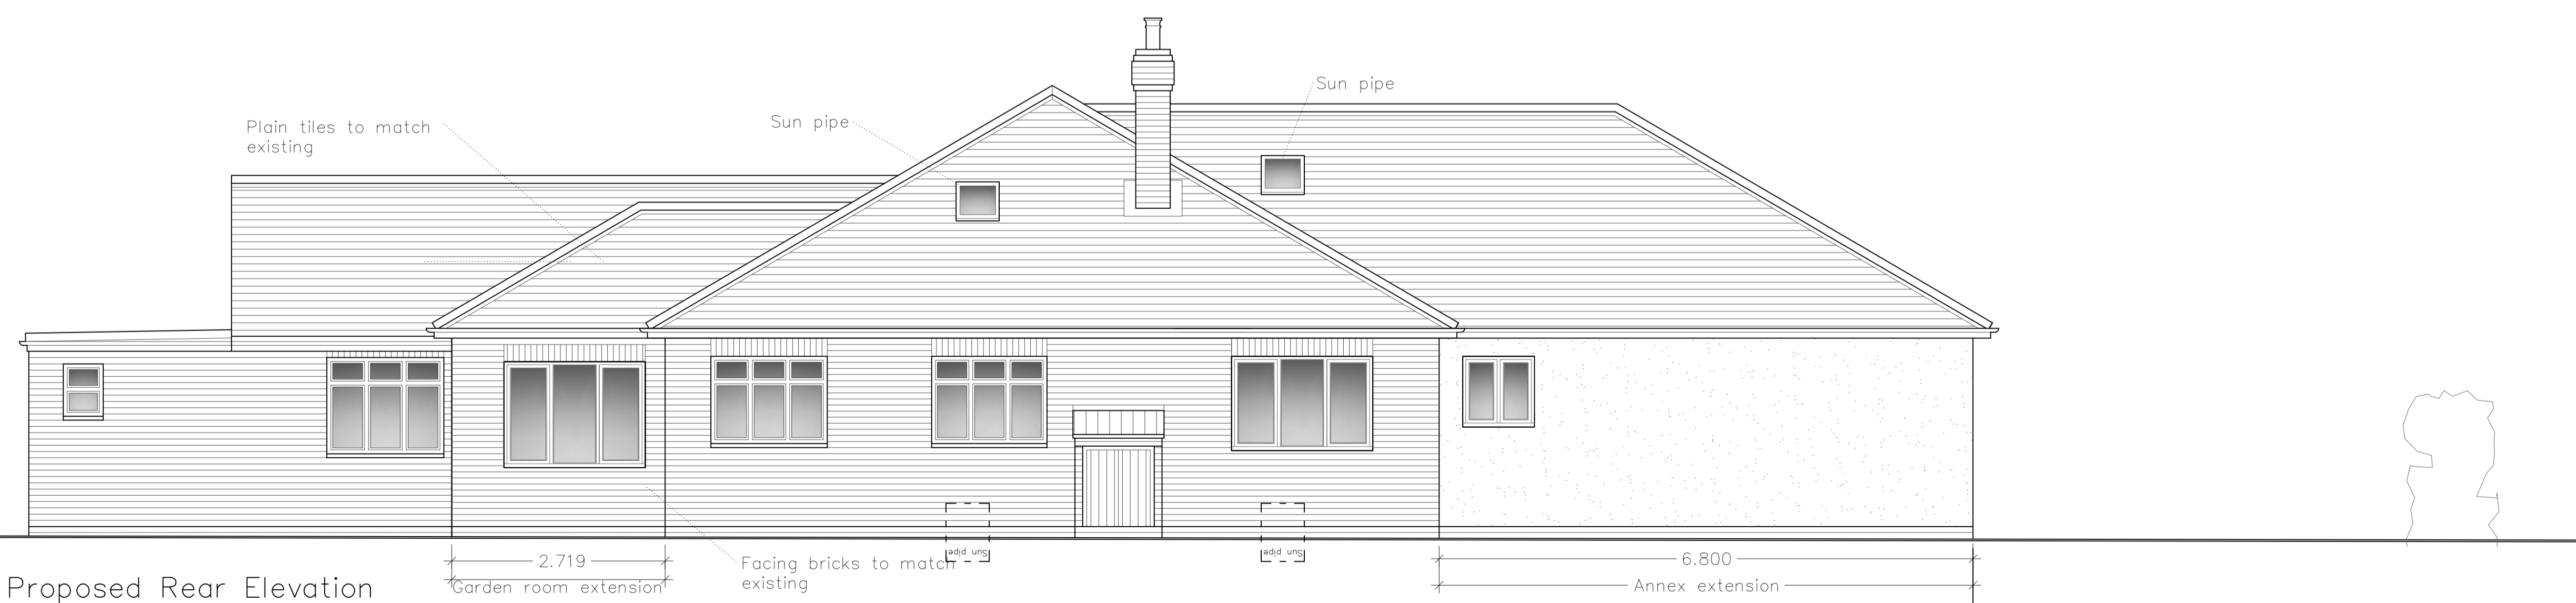

Proposed Rear Elevation

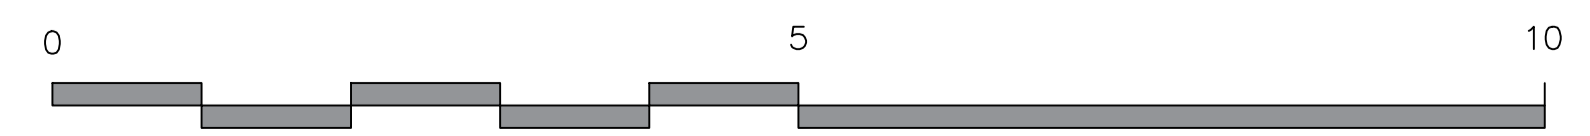

CLIENT	MR & MRS RUST	
LOCATION	CORNER BUNGALOW, WILLISHAM, SUFFOLK IP8 4SP	
JOB DESCRIPTION	EXTENSIONS & ALTERATIONS	
TITLE	PROPOSED ELEVATIONS	
DATE	JANUARY 2021	DRAWING NO.
SCALE	1:50 @ A1	.04
JOB	TIM MOLL ARCHITECTURE SUITE 10 9 STATION YARD NEEDHAM MARKET SUFFOLK IP6 8AS T. 01449 708510 M. 07818087280 E. tim@timoll.com	
1300		