

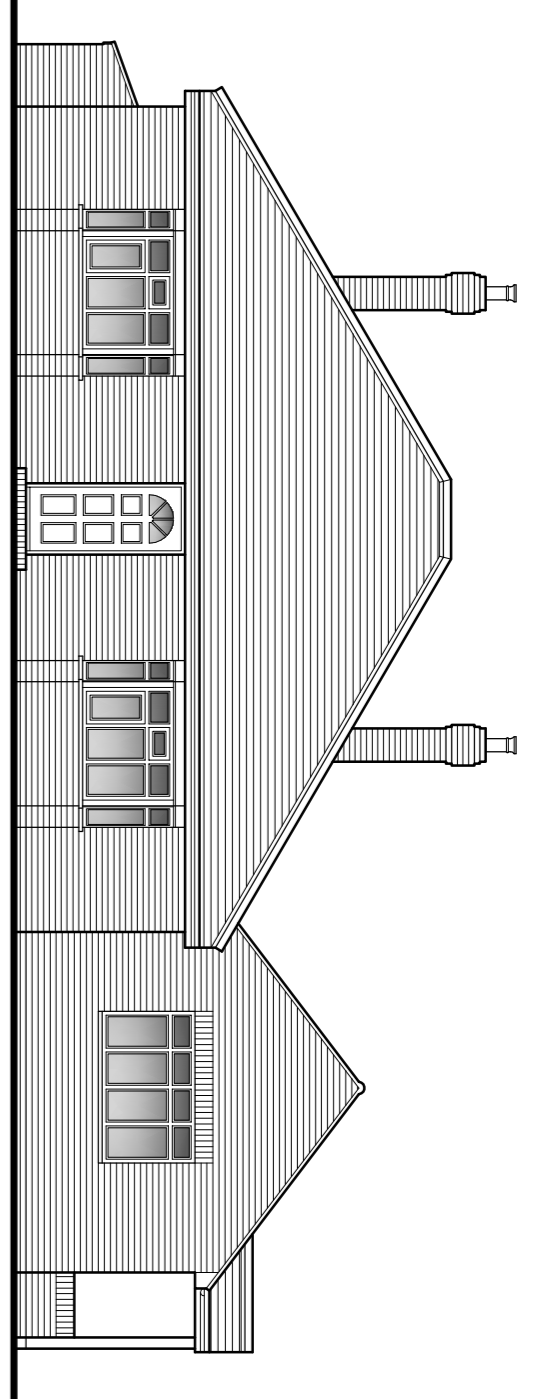


Front Elevation


Existing Elevations
Scale: 1:100

 


Side Elevation

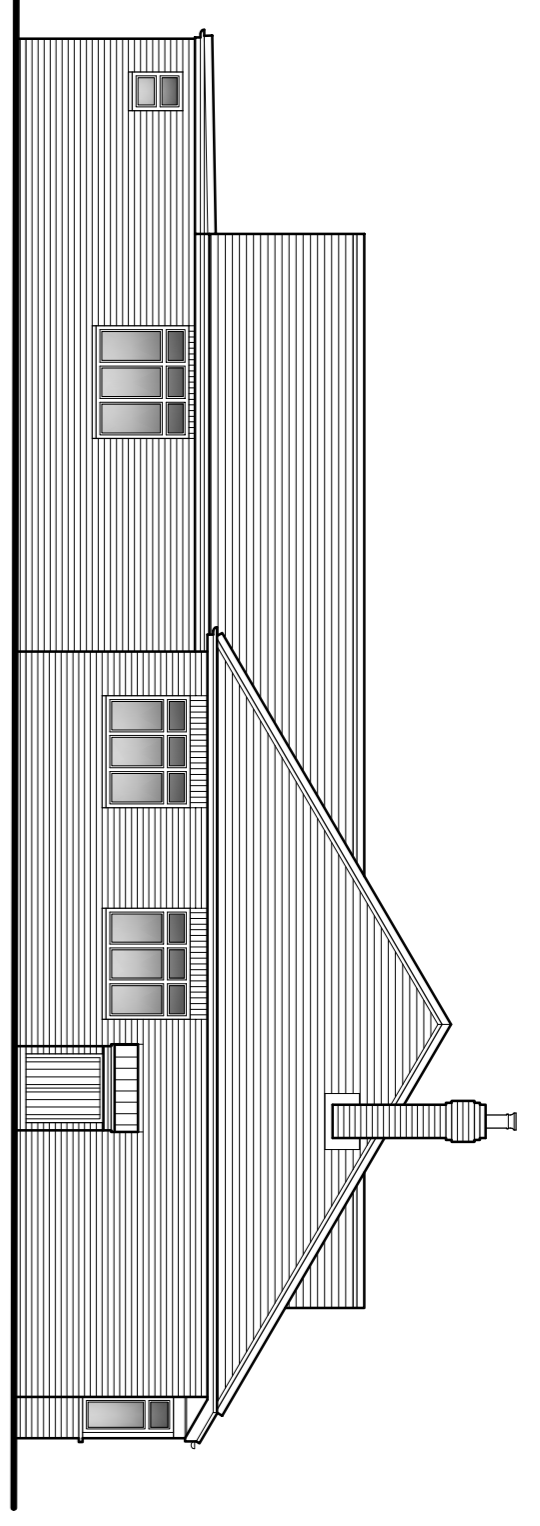



Rear Elevation

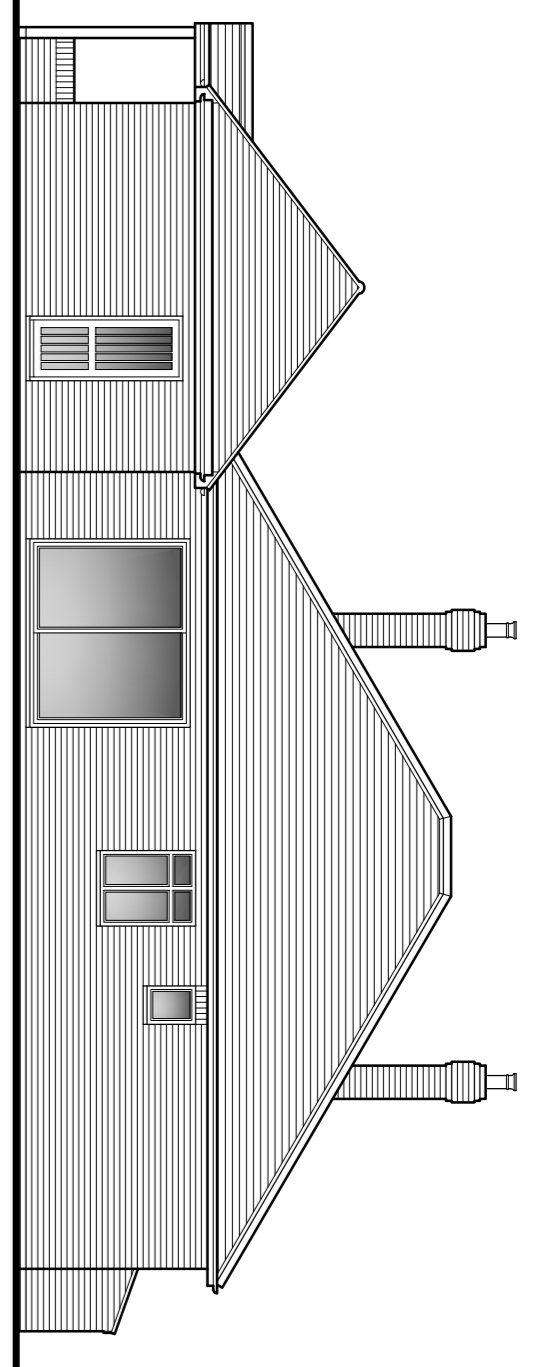


Side Elevation

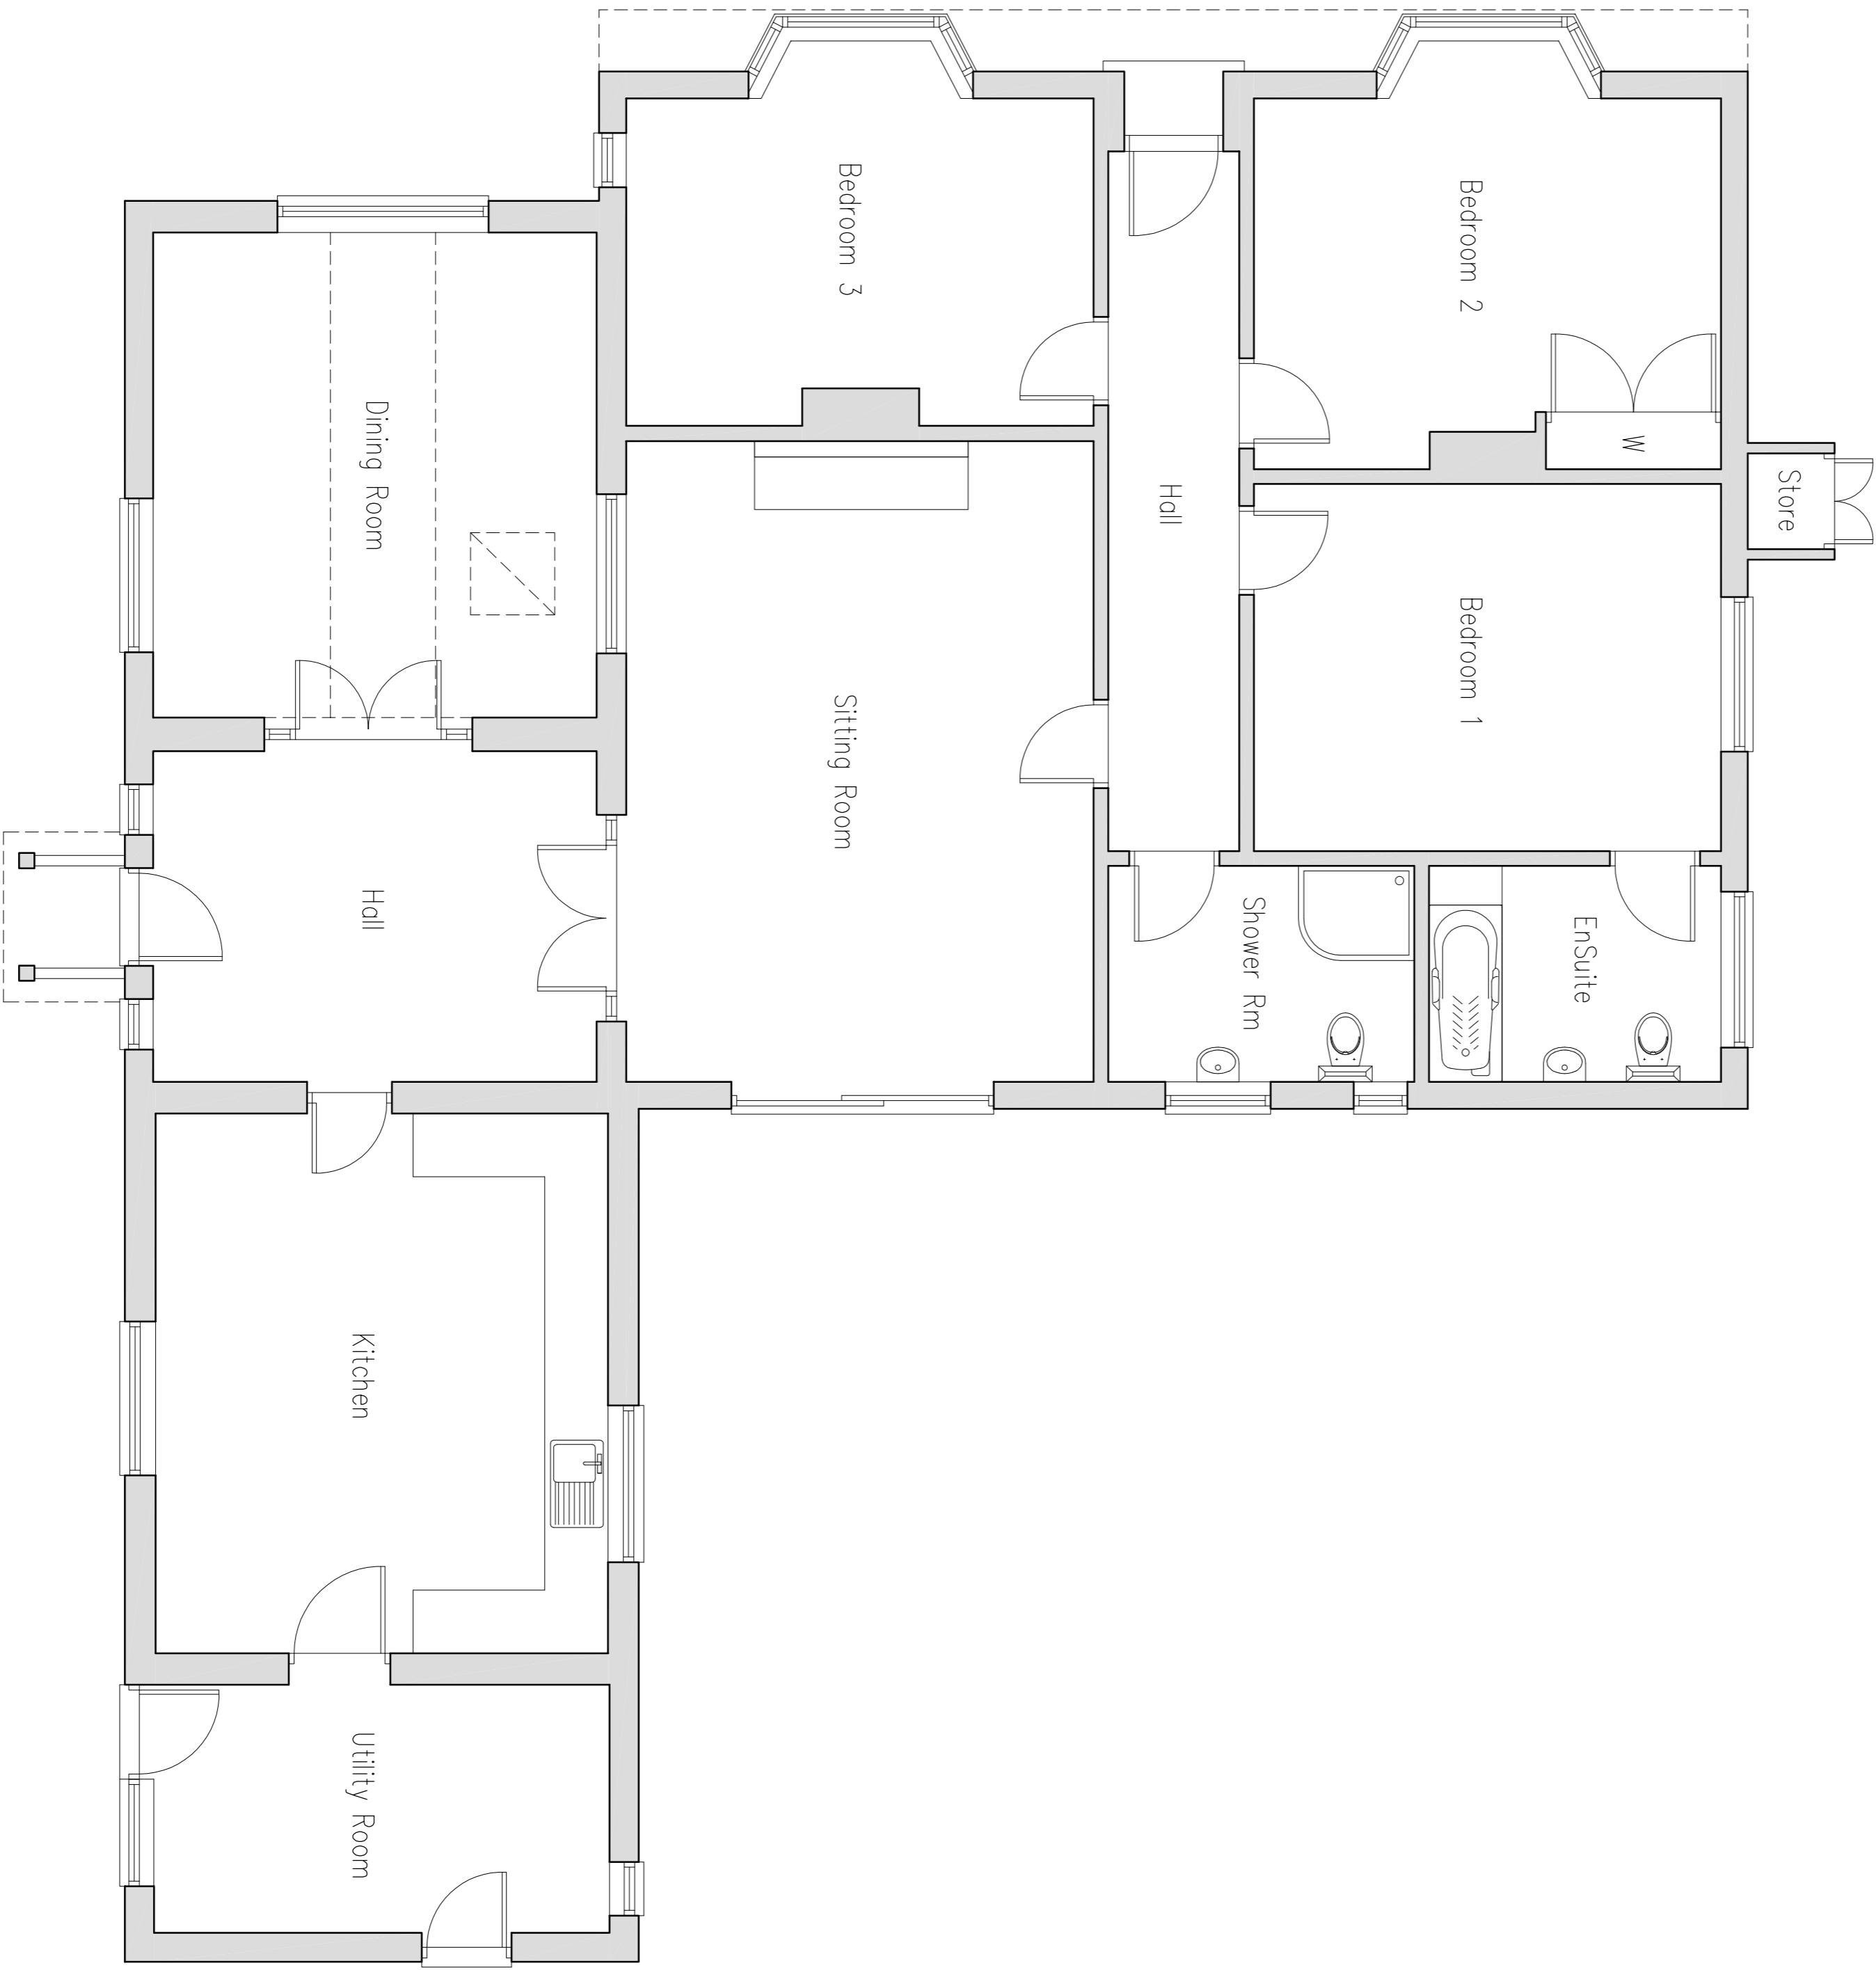

Existing Floor Plan
Scale: 1:50

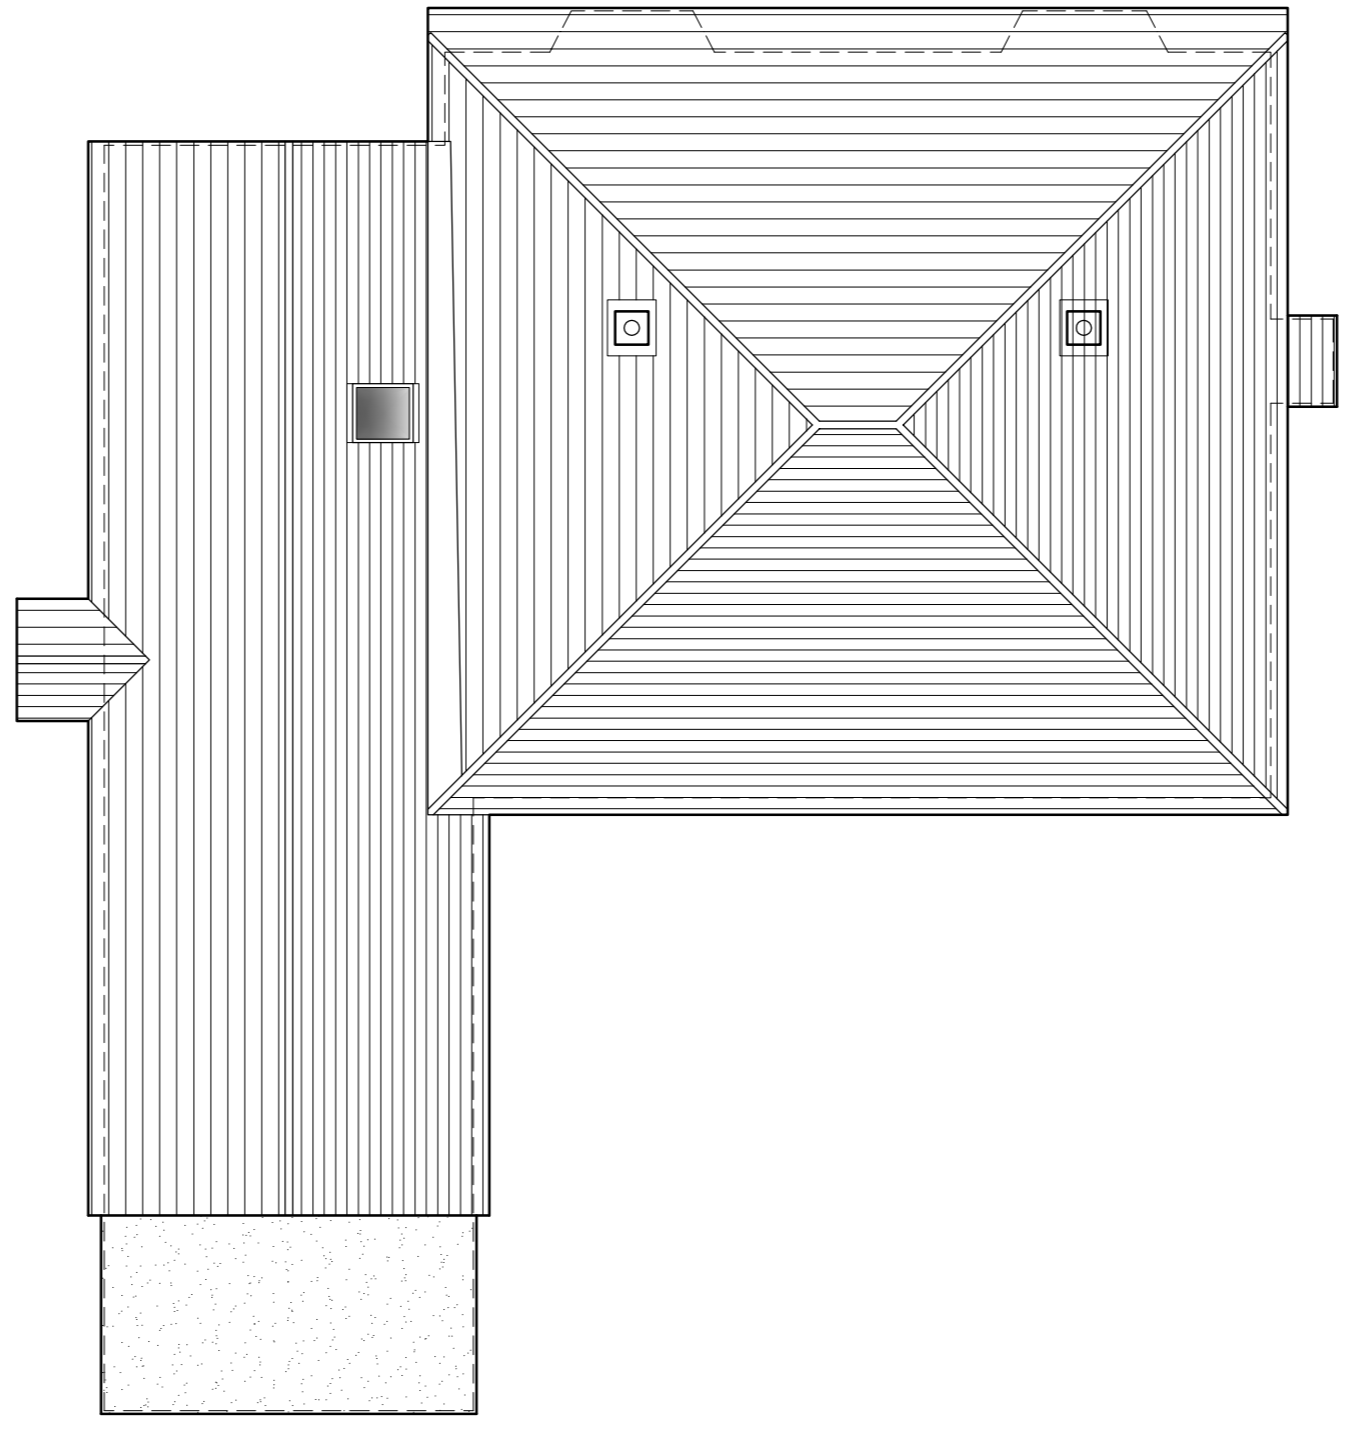 

Roof Plan
Scale: 1:100

 

Tim Moll Architecture Chartered Architect		TIM MOLL ARCHITECTURE Suite 10, 9 Station Yard Needham Market Suffolk IP8 6ZL T. 01449 206600 F. 01221 8087280 E. tim@mollarchitecture.co.uk	
CLIENTS	MRS & MRS Rust		
JOB LOCATION	CORNER BUNGALOW, NORTH ACRES, WILLSHAM, SUFFOLK, IP8 4SP		
JOB DESCRIPTION	EXTENSION & ALTERATIONS		
DRAWING NUMBER	EXISTING	DRAWING NUMBER	DRAWN BY
DATE	JANUARY 2021	AS SHOWN @ A1	JM
COPYRIGHT TIM MOLL ARCHITECTURE. ALL DIMENSIONS ARE TO BE MEASURED ON SITE AND NOT SCALED FROM THIS DRAWING.			