

WEST ELEVATION - 02

GROUND FLOOR - 02

## Material Key:

- Sand Cement Render with high silicone rating. Colour similar to adjacent properties. Colour TBC
- ② Standing Seam Zinc. Colour TBC
- ③ Vertical Timber Cladding
- 4 Marine grade PPC aluminum/ timber composite windows. Colour TBC
- Vertical timber overhead sectional garage door

## Notes

Bailey Partnership is the trading name of Bailey Partnership (Consultants) LLP, a limited liability partnership registered in England and Wales No.- OC420278.

This drawing is copyright and owned by Bailey Partnership (Consultants) LLP, and is for use on this project and site only unless contractually stated otherwise.

use on this project and site only unless contractually stated otherwise.

DO NOT SCALE from this drawing (printed or electronic versions). Contractors must check all dimensions from site.

All other design team elements, where indicated, have been imported from the consultant's drawings and reference should be made to the individual consultant's drawings for exact setting out, size and type of component.

Discrepancies and / or ambiguities within this drawing, between it and information given elsewhere, must be reported immediately to the architect for clarification before proceeding.

All works are to be carried out in accordance with the latest British Standards and Codes of Practice unless specifically directed otherwise in the specification.

Responsibility for the reproduction of this drawing in paper form, or if issued in electronic format, lies with the recipient to check that all information has been replicated in full and is correct when compared to the original paper or electronic image. Graphical representations of equipment on this drawing have been co-ordinated, but are approximations only. Please refer to the Specifications and / or details for actual sizes and / or specific contractor construction information.

Ordnance Survey Paper Map Copying License number: 40006119

due to an error or omission in data supplied to us by others.


This original document is issued for the purpose indicated below and contains information of confidential nature. Further copies and circulation will be strictly in accordance with the confidentiality agreement under the contract.


© Bailey Partnership (Consultants) LLP: This document is issued for the party which commissioned it and for specific purposes connected with the captioned project only. It should not be relied upon by any other party or used for any other proprietaries. We accept no responsibility for the consequences of this document being relied upon by any other party, or being used for any other purpose, or containing any error or omission which is

SAFETY, HEALTH AND ENVIRONMENTAL INFORMATION


Refer to the relevant Construction (Design and Management) documentation where applicable.

It is assumed that all works on this drawing will be carried out by a competent contractor, working where appropriate to an approved method statement.

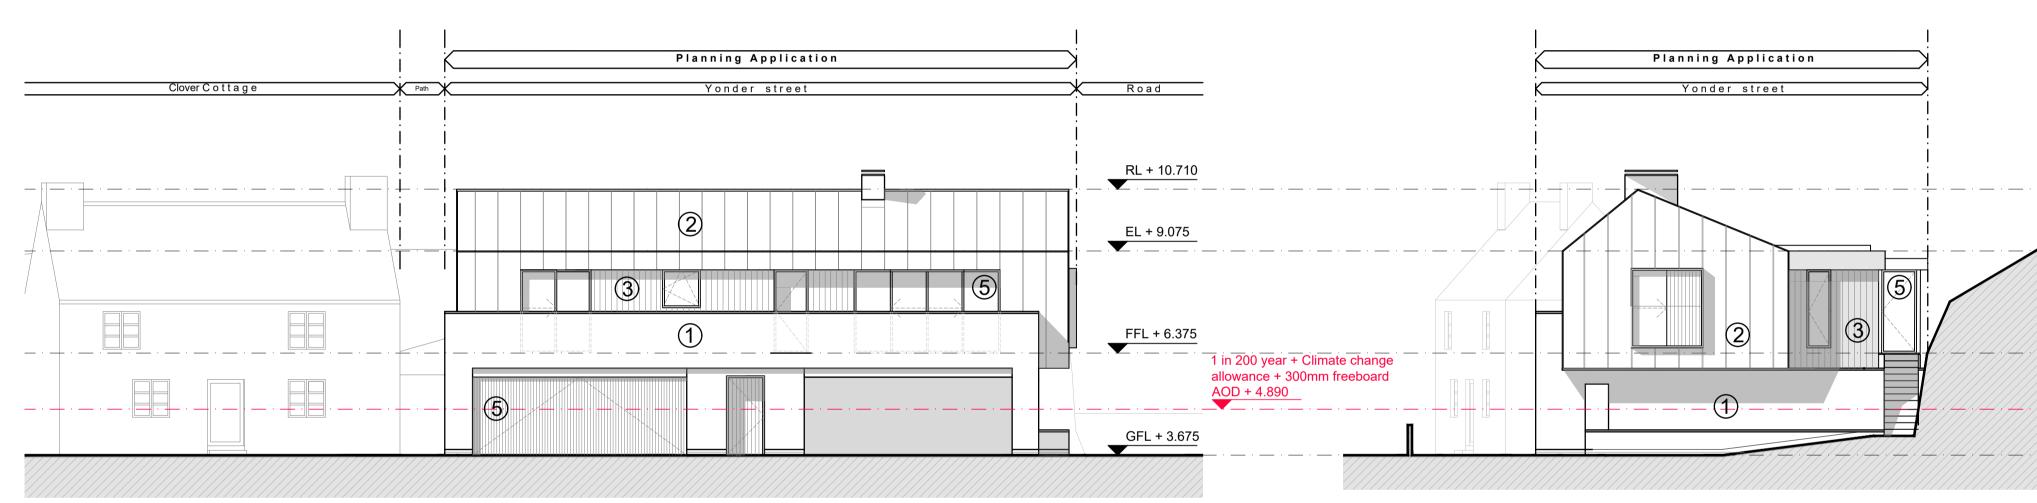

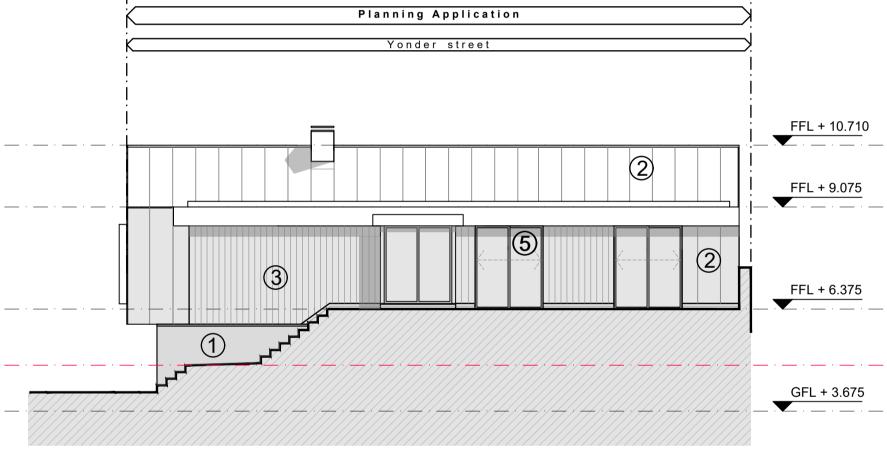


NORTH ELEVATION - 01 1:100

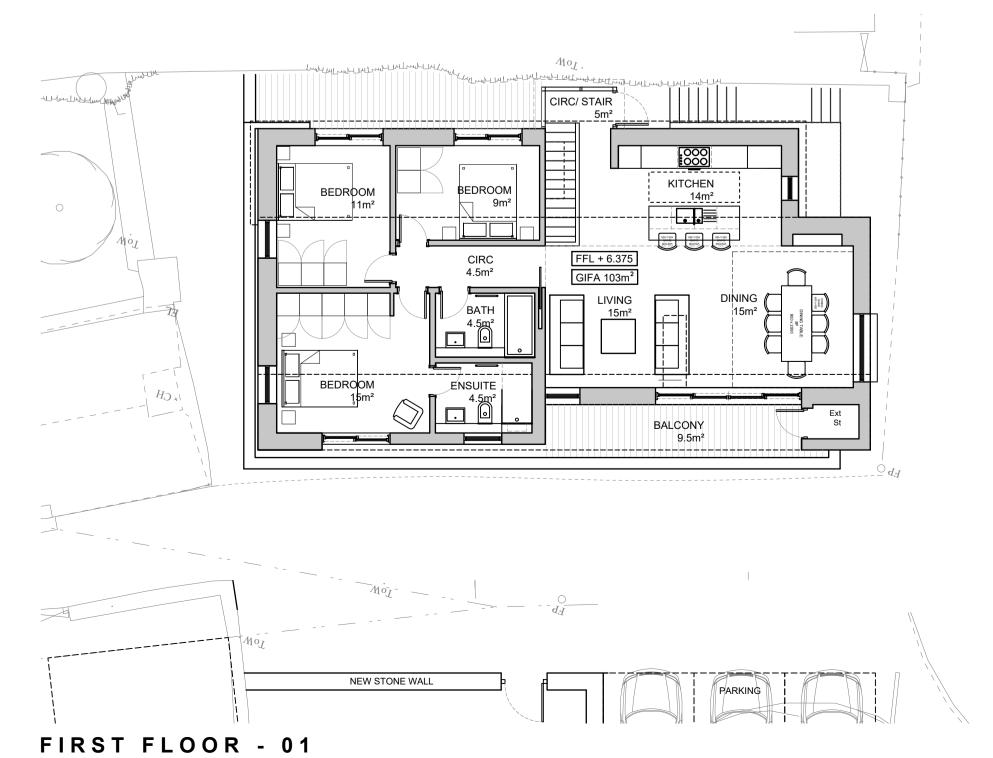

Thou H

1:100

1:100

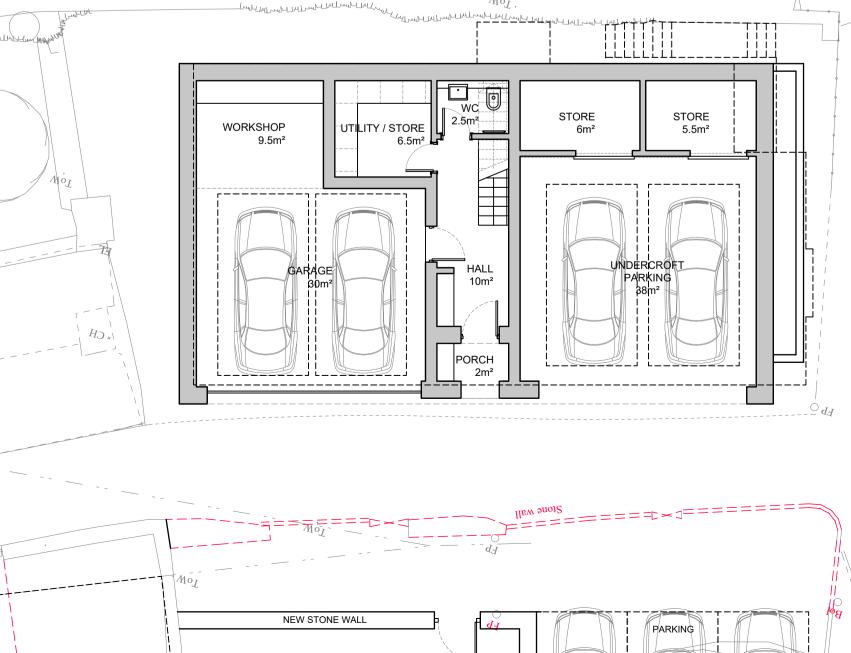

SOUTH ELEVATION - 03 1:100



Andrew Patrick

Project

Yonder Street, Hooe Residential Development

Drawing Title

Concept Scheme

Purpose of Issue For Comment				Status
				P0
Project No.		Scale @ A1		Date
31549		1:100		
Revision	Drawn B	y	Check By	Approved By
00	СМ		JWB	JWB

A1 Drawing Identifier
Project Origin Zone Level Typ

YON BPC XX ZZ DR A 03

www.baileypartnership.co.uk

© Bailey Partnershin / Template Version: BP Arch A1 1